

Notes:


Drawings are based on survey data and may not accurately represent what is physically present.

Do not scale from this drawing. All dimensions are to be verified on site before proceeding with the work.

All dimensions are in millimetres unless noted otherwise.

Purcell shall be notified in writing of any discrepancies.

Key Plan
not to scale

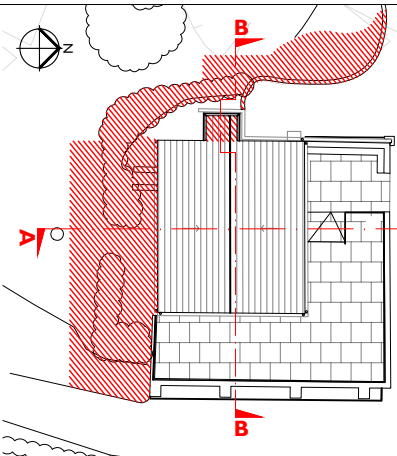


KEY

- Existing building fabric
- Demolition

Demolition Engine House


- Existing vegetation to be removed to allow for new terrace extension
- Existing rusted handrail to be replaced
- Ground to be adjusted to allow for new terrace extension
- Roof finishes removed to top of former chimney to enable reconstruction.
- Assumed flue blocked behind modern finishes.

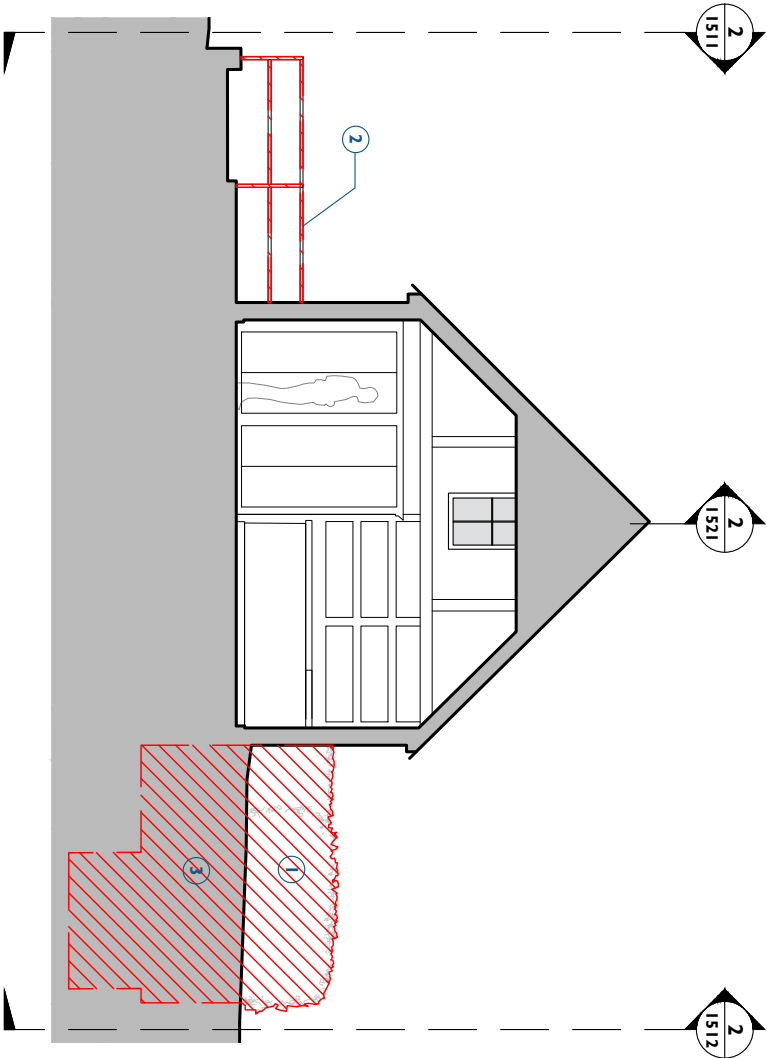

Terrace

Engine House

1 Demolition Section AA
1521
Scale - 1:100 @ A3

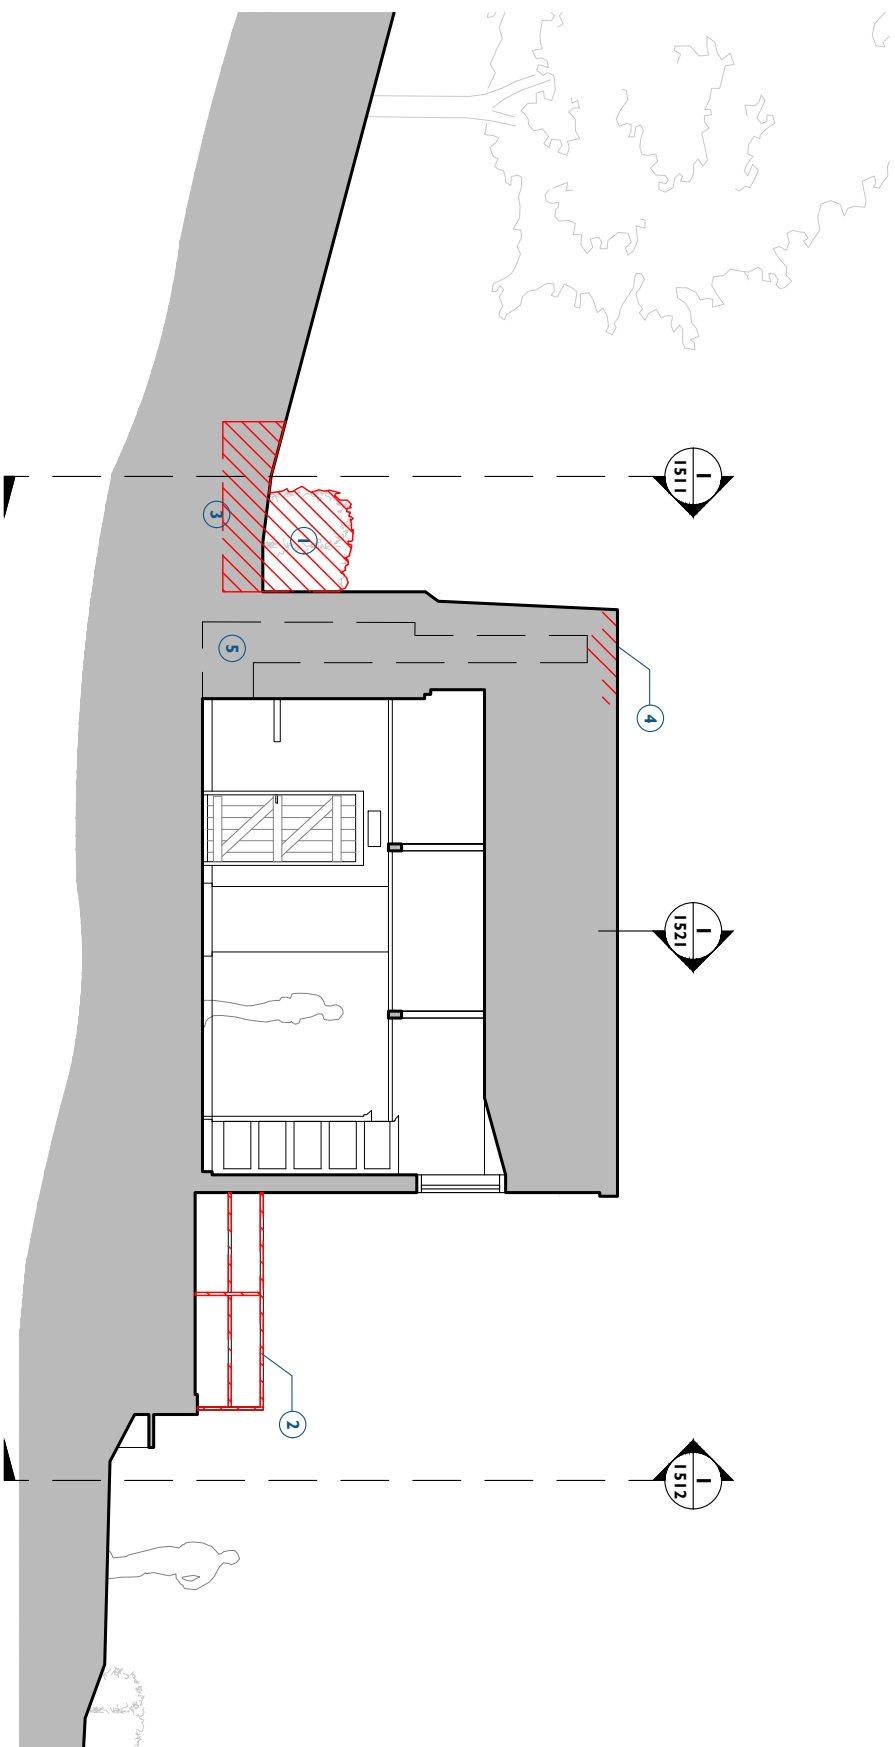

Engine House

Terrace

2 Demolition Section BB
1521
Scale - 1:100 @ A3



CLIENT				
Leonardslee Gardens				
PROJECT				
Leonardslee Lakes and Gardens				
JOB NUMBER				
242769				
PURCELL				
TITLE				
Demolition Sections AA & BB				
Engine House				
SIZE SCALE				
A3L 1:100@A3				
REV SUTABILITY/REASON FOR ISSUE				
P03 Planning Issue				
DRAWING NUMBER				
242769-PUR-02-ZZ-DR-A-1521				
PURCELL IS THE REGISTERED TRADE NAME FOR PURCELL ARCHITECTURE LTD AND ALL SUBSIDIARY COMPANIES AND IS REGISTERED IN THE UNITED KINGDOM, EUROPEAN UNION, HONG KONG, CHINA AND AUSTRALIA. © PURCELL 2024. WWW.PURCELL.COM				