


1  
2011  
Proposed Elevation  
1:50 @ A3

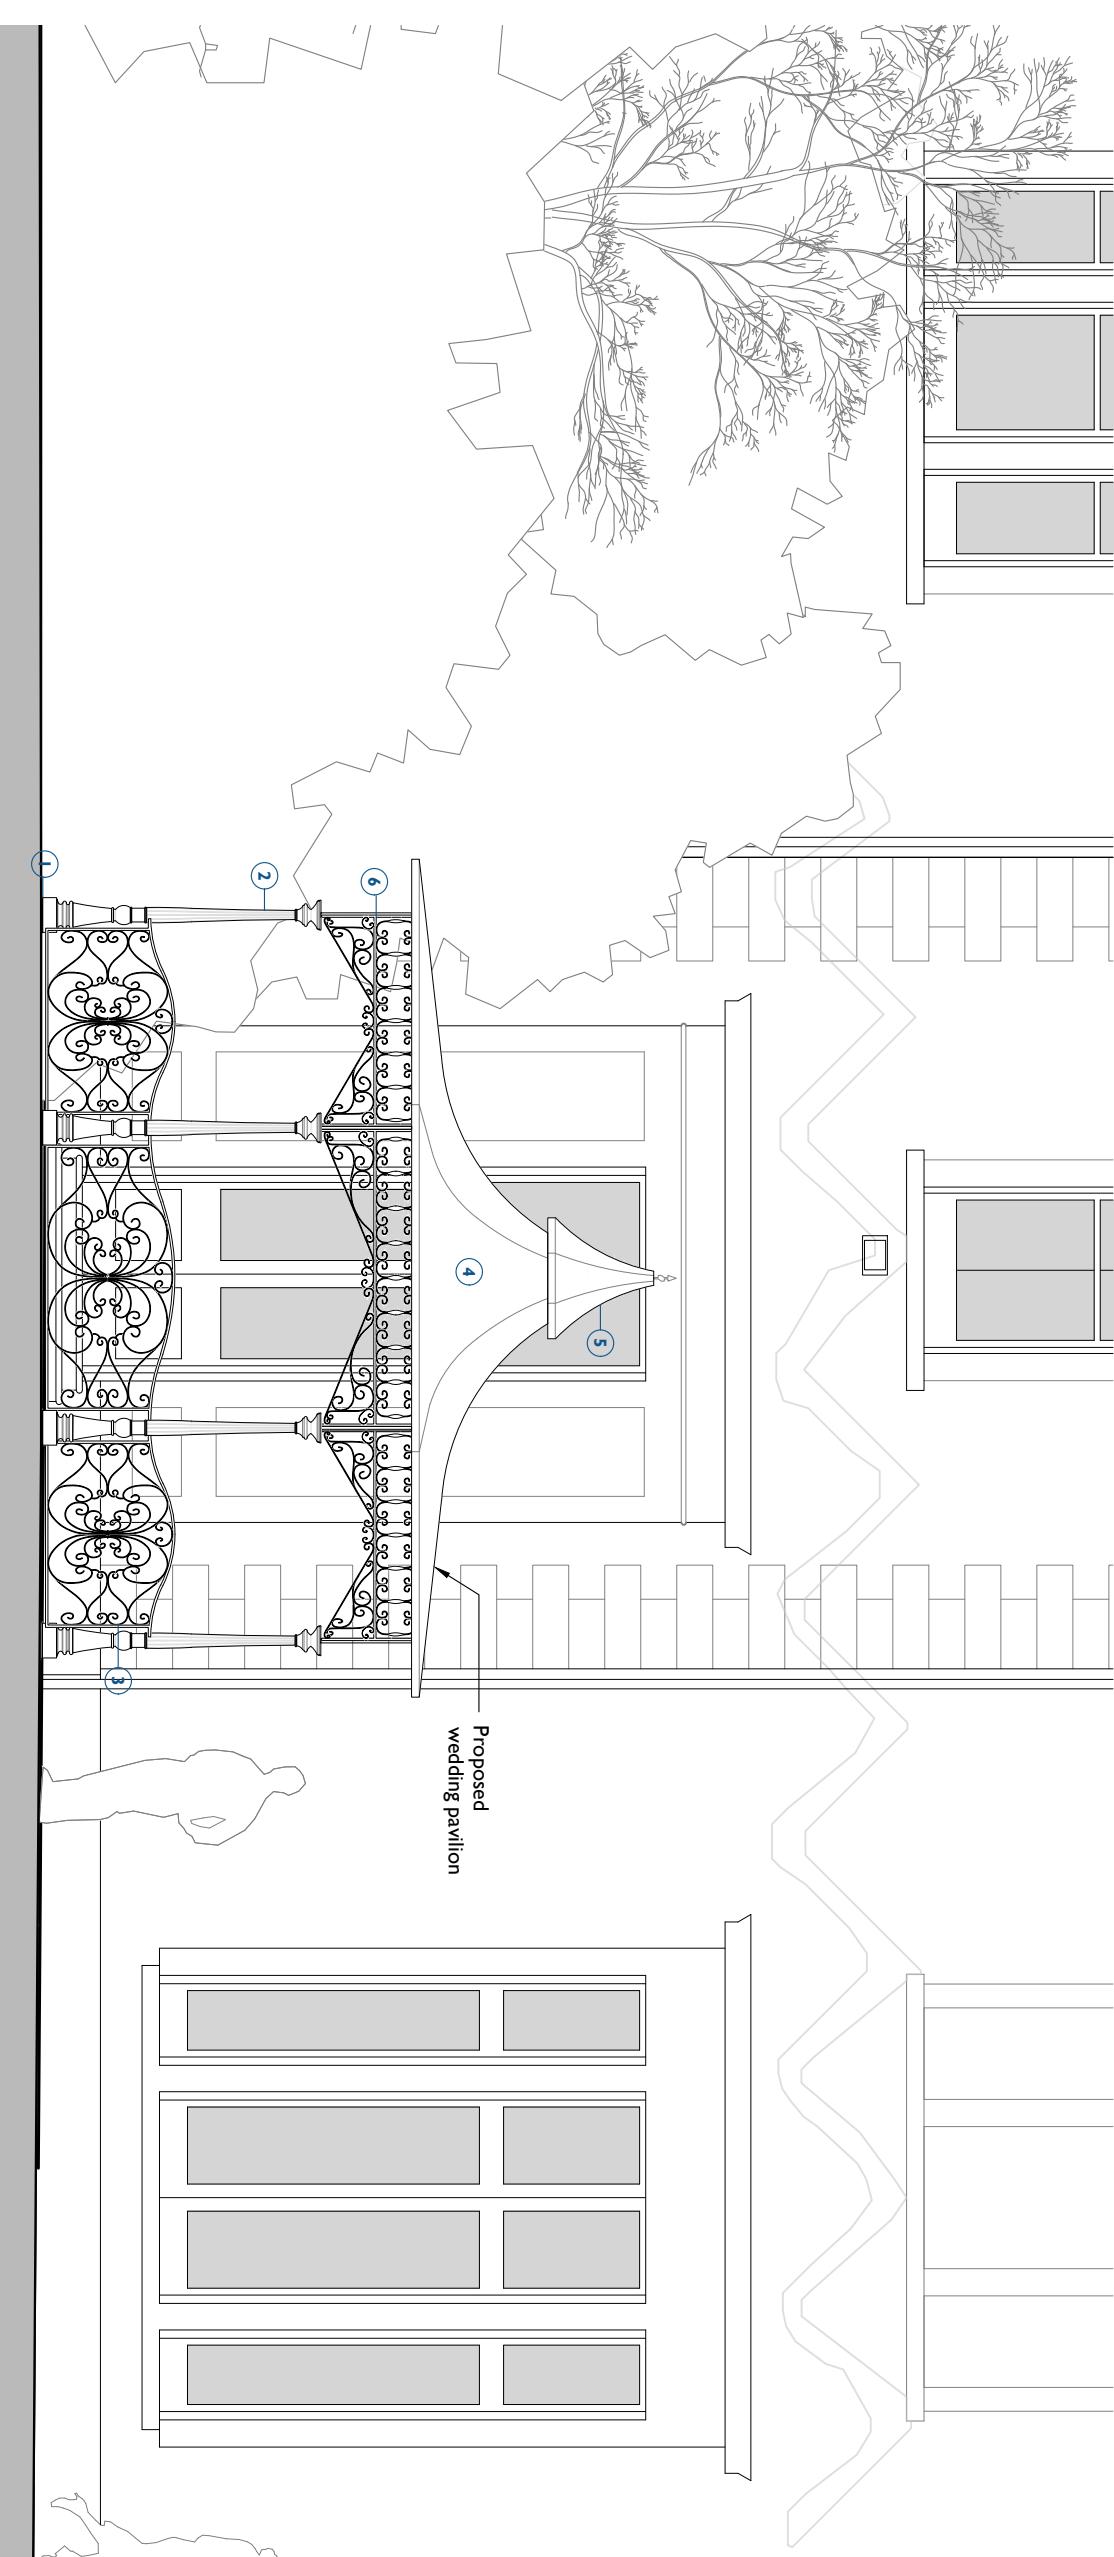

1  
2011  
Proposed Section  
1:50 @ A3

