


North
1:100 | EXISTING

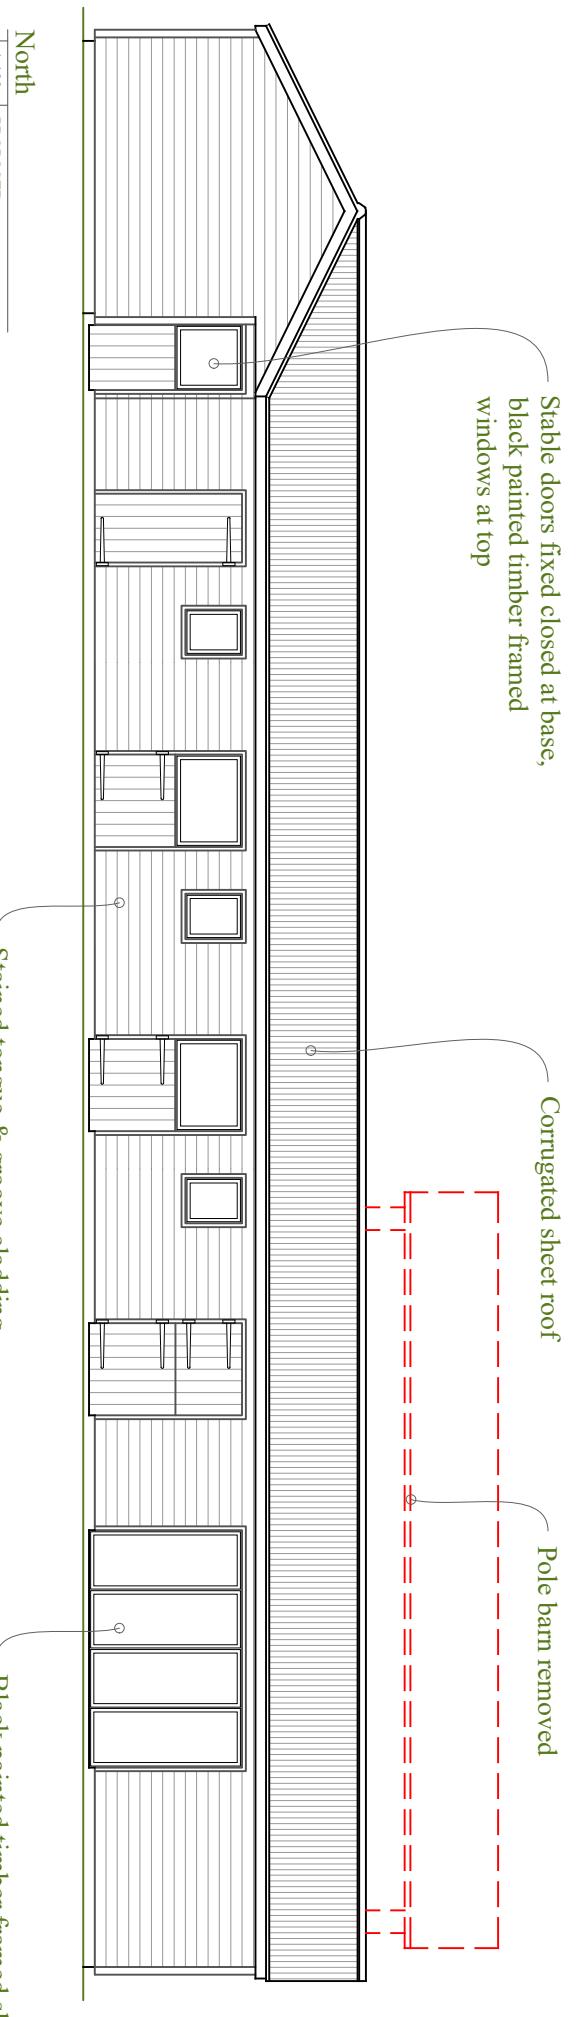

North
1:100 | PROPOSED

Stained tongue & groove cladding

Black painted timber framed sliding doors

tel: 01243 201 102
email: enquiries@manorwood.co.uk
web: www.manorwood.co.uk

Address

Oaklands Stud, Forest Grange,
Forsham, West Sussex, RH13
6HX

Drawing No. 2405TA_R2_101

Scale @ A3

1:100

Job No.

2405TA_R2

Drawn By

MD

Checked By

BK

Drawn On

27.11.2025

Issued On

27.11.2025

Status

Existing + Proposed

Drawing

North

Submission **Planning**

Revision **001**