



MANORWOOD

building on tradition

Suite 114
26 The Hornet
Chichester
West Sussex
PO19 7BB

tel: 01243 201 102
email: enquiries@manorwood.co.uk
web: www.manorwood.co.uk

Address

Oaklands Stud, Forest Grange,
Forsham, West Sussex, RH13
6HX

Drawing No. 2405TA_R2_102

Scale @ A3 1:100

Job No. 2405TA_R2

Drawn By MD

Checked By BK

Drawn On 27/11/2025

Issued On 27/11/2025


Status Existing + Proposed

Drawing South

Submission Planning

Revision 001

South
1:100 | PROPOSED

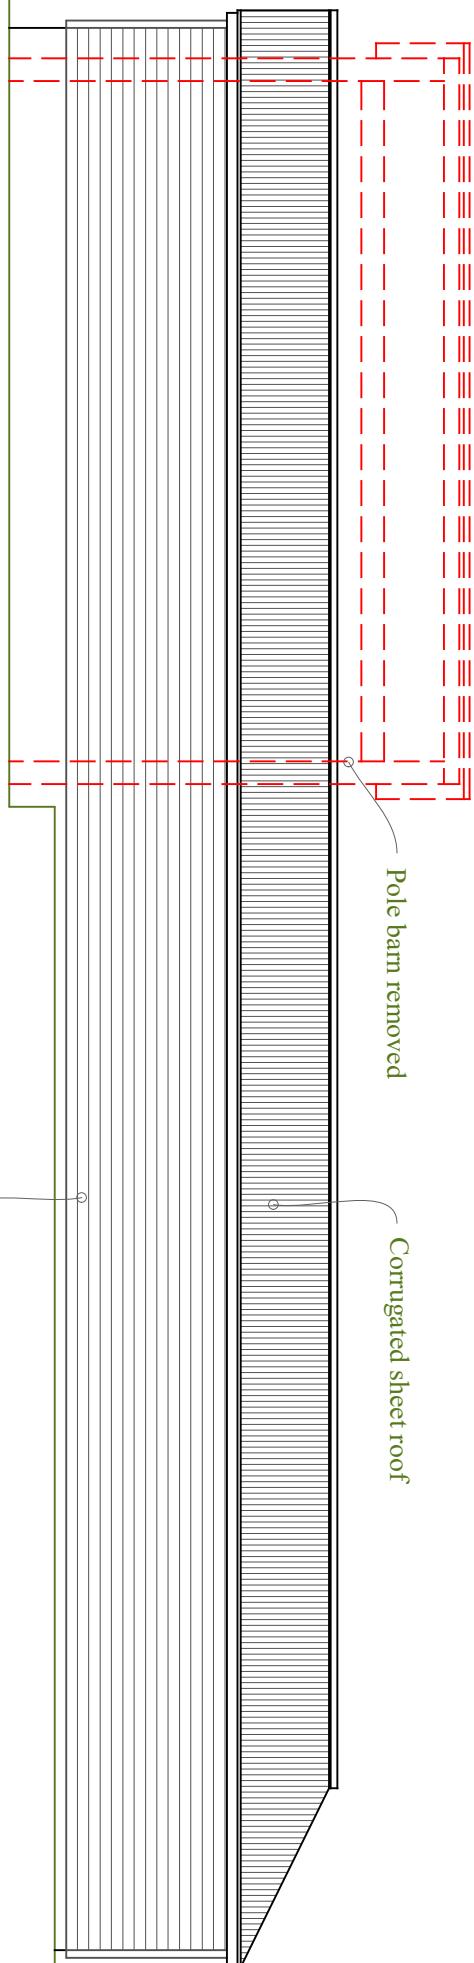

This drawing is intended for Planning purposes only and as such does not highlight residual design related health and safety risks.

This information can be provided on request, however, it is anticipated that the full extent of residual risks will be identified during the detailed Building Regulations or construction design commencing on site.

All responsibilities and duties of Principle Designer as stated within the above regulations now revert to the client unless Manorwood are appointed to undertake Building Regulations or construction drawings.

This information can be provided on request, however, it is anticipated that the full extent of residual risks will be identified during the detailed Building Regulations or construction design commencing on site.

All responsibilities and duties of Principle Designer as stated within the above regulations now revert to the client unless Manorwood are appointed to undertake Building Regulations or construction drawings.

This drawing is the copyright of Manorwood Construction Ltd but may be used for planning purposes by the Local Authority without breach of copyright.

Do not scale from this drawing unless site prior to commencement of works.

All dimensions must be checked on site prior to commencement of works.

Construction (Design and Management) Regulations 2015

This drawing is intended for Planning purposes only and as such does not highlight residual design related health and safety risks.

This information can be provided on request, however, it is anticipated that the full extent of residual risks will be identified during the detailed Building Regulations or construction design commencing on site.

All responsibilities and duties of Principle Designer as stated within the above regulations now revert to the client unless Manorwood are appointed to undertake Building Regulations or construction drawings.

This drawing is the copyright of Manorwood Construction Ltd but may be used for planning purposes by the Local Authority without breach of copyright.

Do not scale from this drawing unless site prior to commencement of works.

All dimensions must be checked on site prior to commencement of works.

Construction (Design and Management) Regulations 2015