


# FRYERN PARK, STORRINGTON

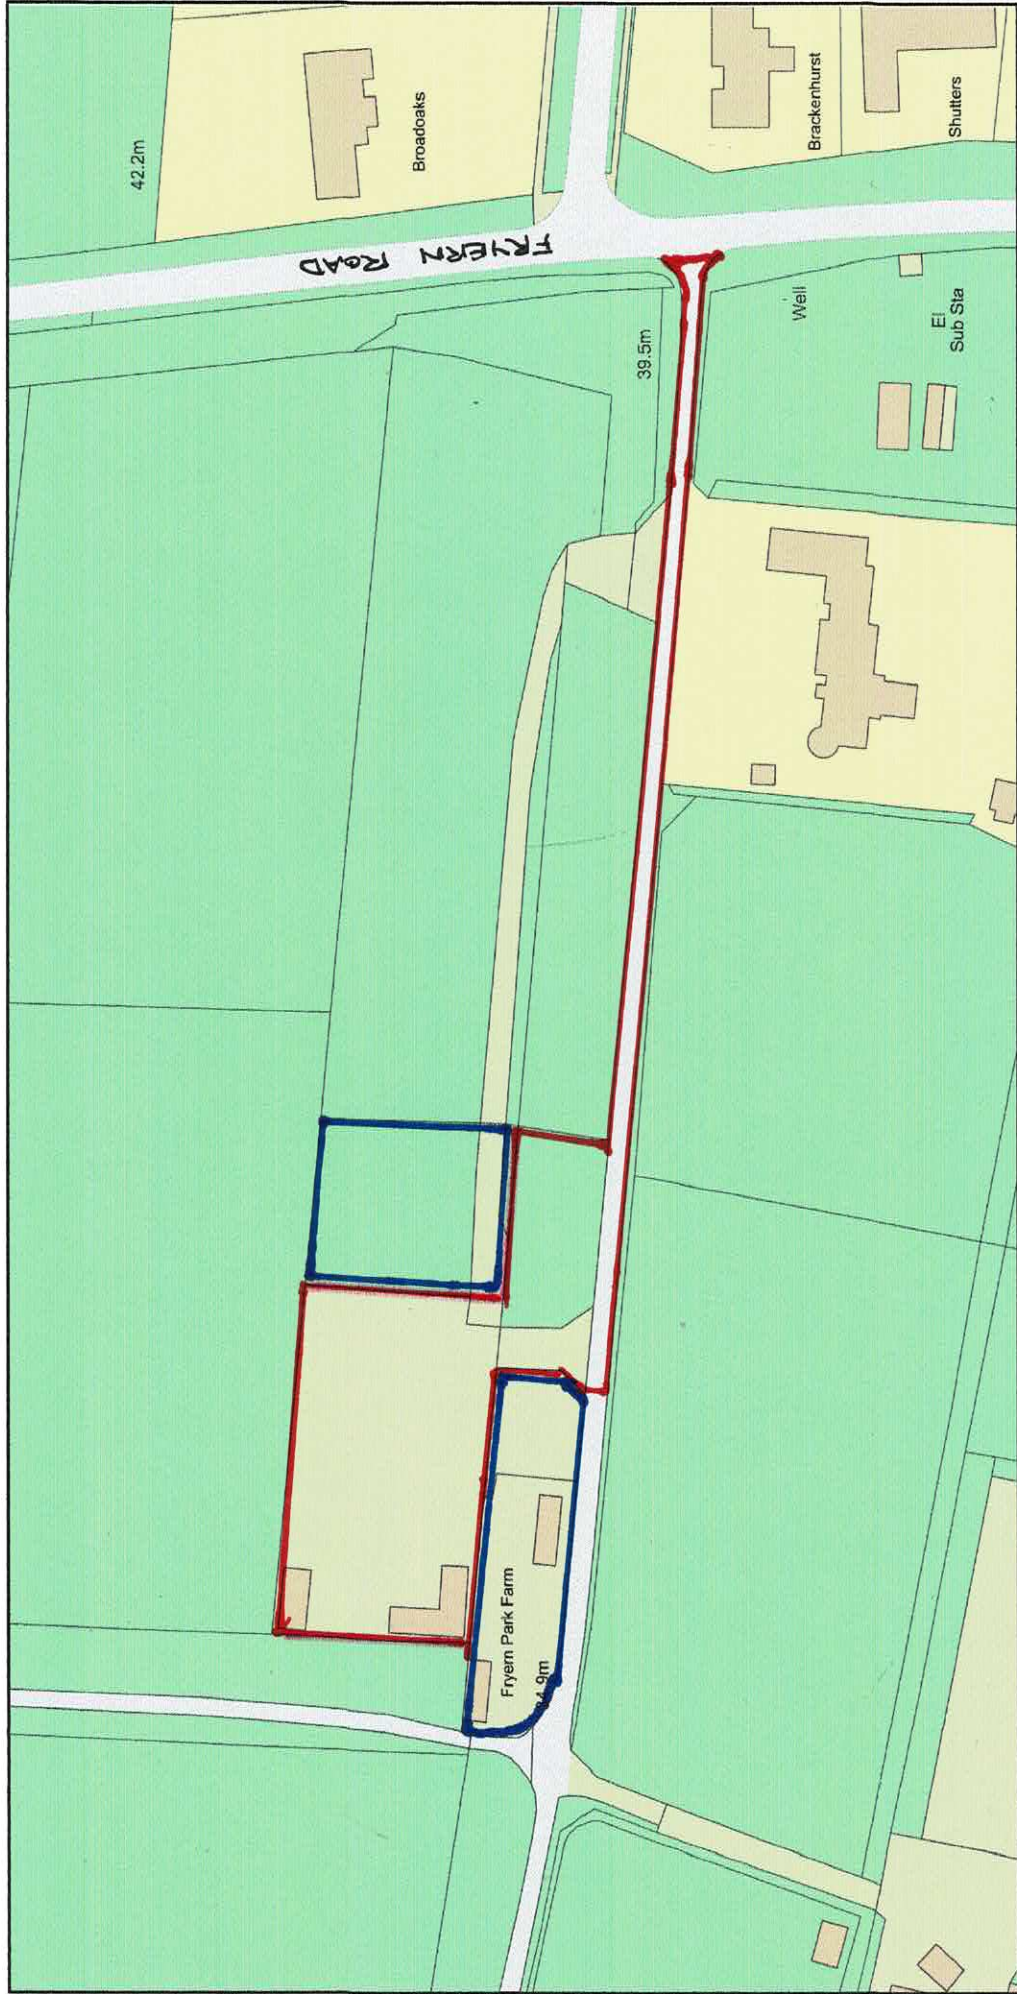

Plan Produced for: PHILIP BROWN ASSOCIATES

Date Produced: 26 Jan 2026  
Plan Reference Number: TQRQM26026170435656  
Scale: 1:1250 @ A4  
© Crown copyright and database rights 2025 OS 100042766