


LOCATION PLAN 1:1250



BLOCK PLAN 1:500

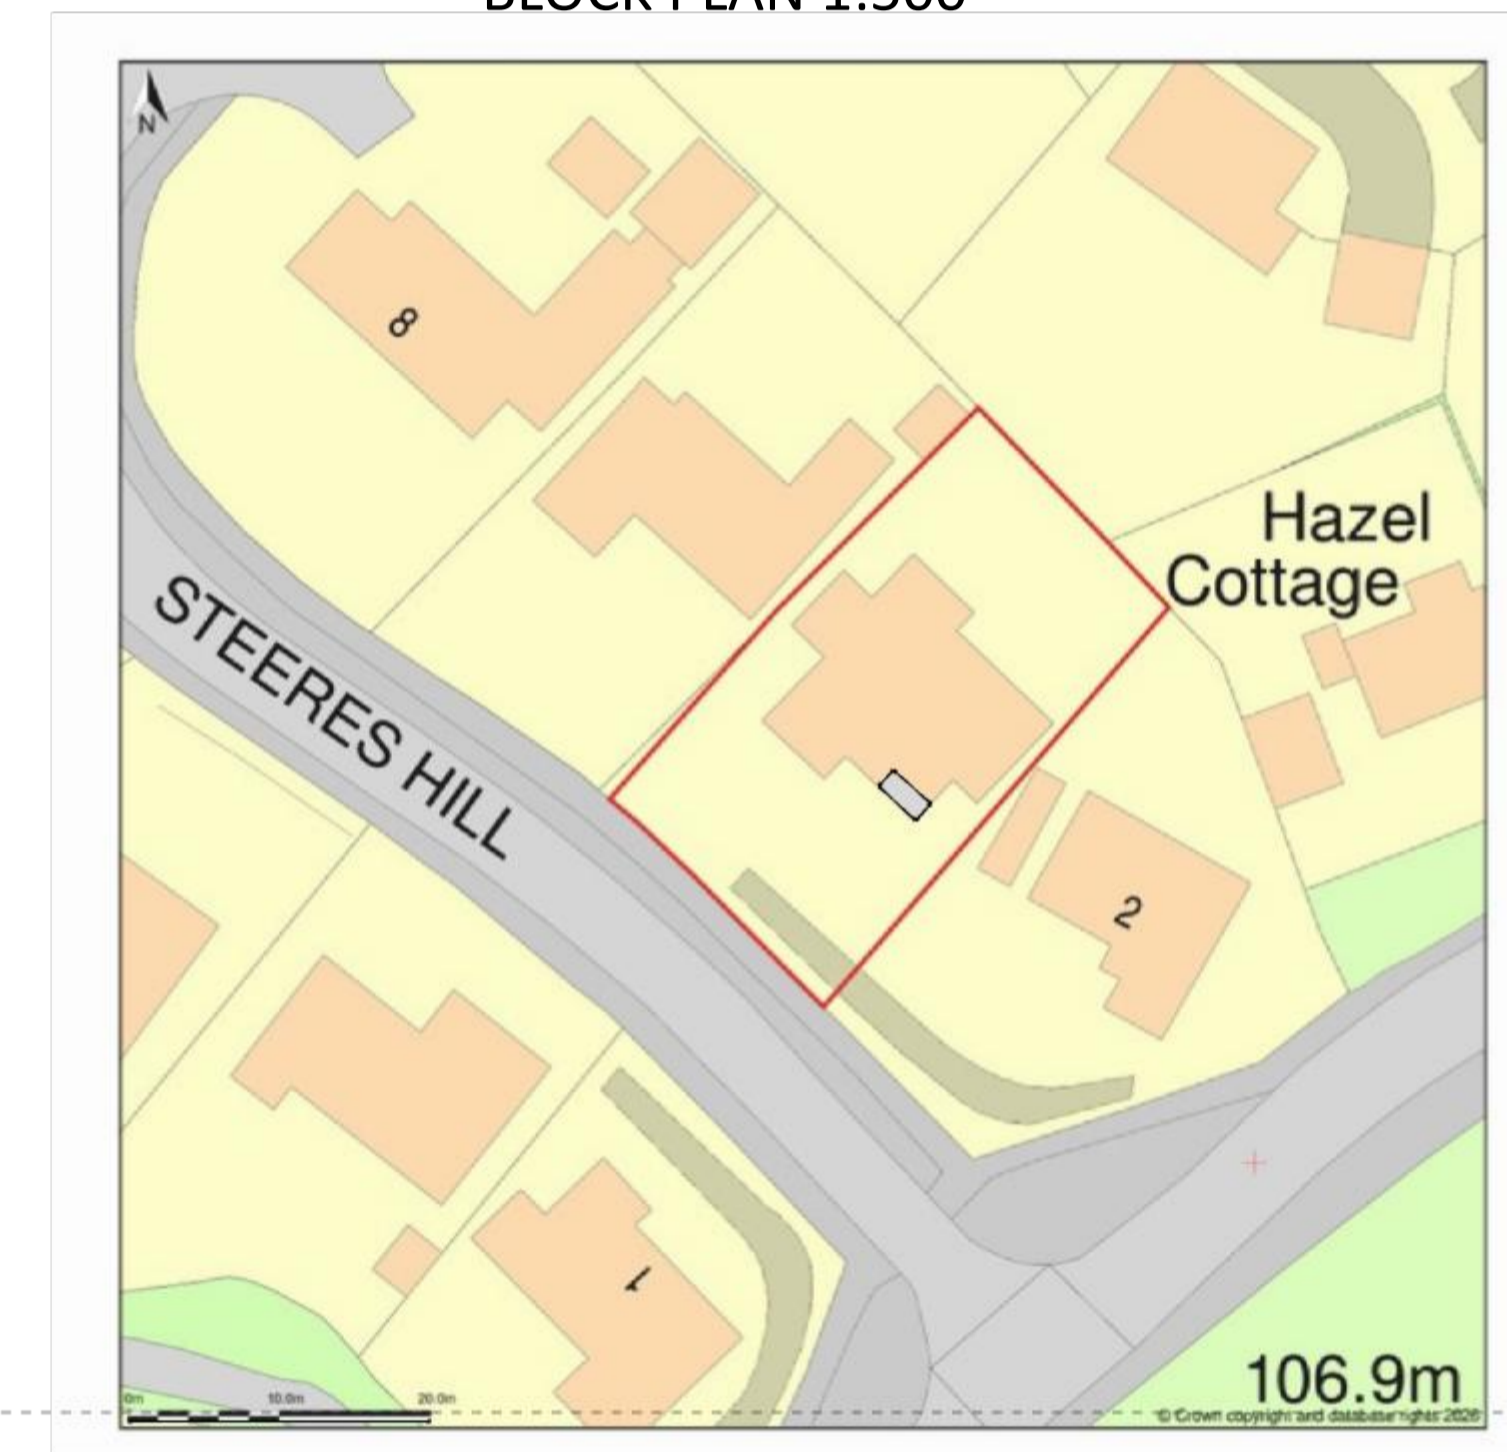

READ IN CONJUNCTION WITH ALL OTHER PROJECT DOCUMENTS. REFER ALL DISCREPANCIES AND ERRORS TO THE ARCHITECT/AUTHOR. SCALING THIS DRAWING IS PERMITTED EXCEPT FOR CONSTRUCTION PURPOSES. WORK ONLY TO FIGURED DIMENSIONS DURING CONSTRUCTION. NOT AUTHORISED FOR CONSTRUCTION UNLESS SPECIFICALLY STATED. ALL COPYRIGHTS IN THIS DRAWING AND DESIGNS SHOWN THEREIN IS RETAINED. DO NOT REPRODUCE WITHOUT CONSENT.



PAGE DESCRIPTION : Location - Block Plan.

PROJECT STAGE: Planning

PROJECT TITLE: Infill Extension to Front Elevation.

CLIENT: Mr & Mrs Jarman

ADDRESS:
4 Steers Hill Rusper, RH12 4PT

DATE : 03 02 26

DRAWN
BY CRG