


**DOUGLAS J P EDWARDS****Chartered Building Surveyors**Principal: Douglas J P Edwards FRICS C.BUILD E FCABE FIAS  
employing**Chartered Architects and Surveyors**

Blonks Barn, Hooklands Lane, Shipley,


West Sussex RH13 8PY

Telephone No: 01403 740034

Email: info@douglasjpedwards.co.uk

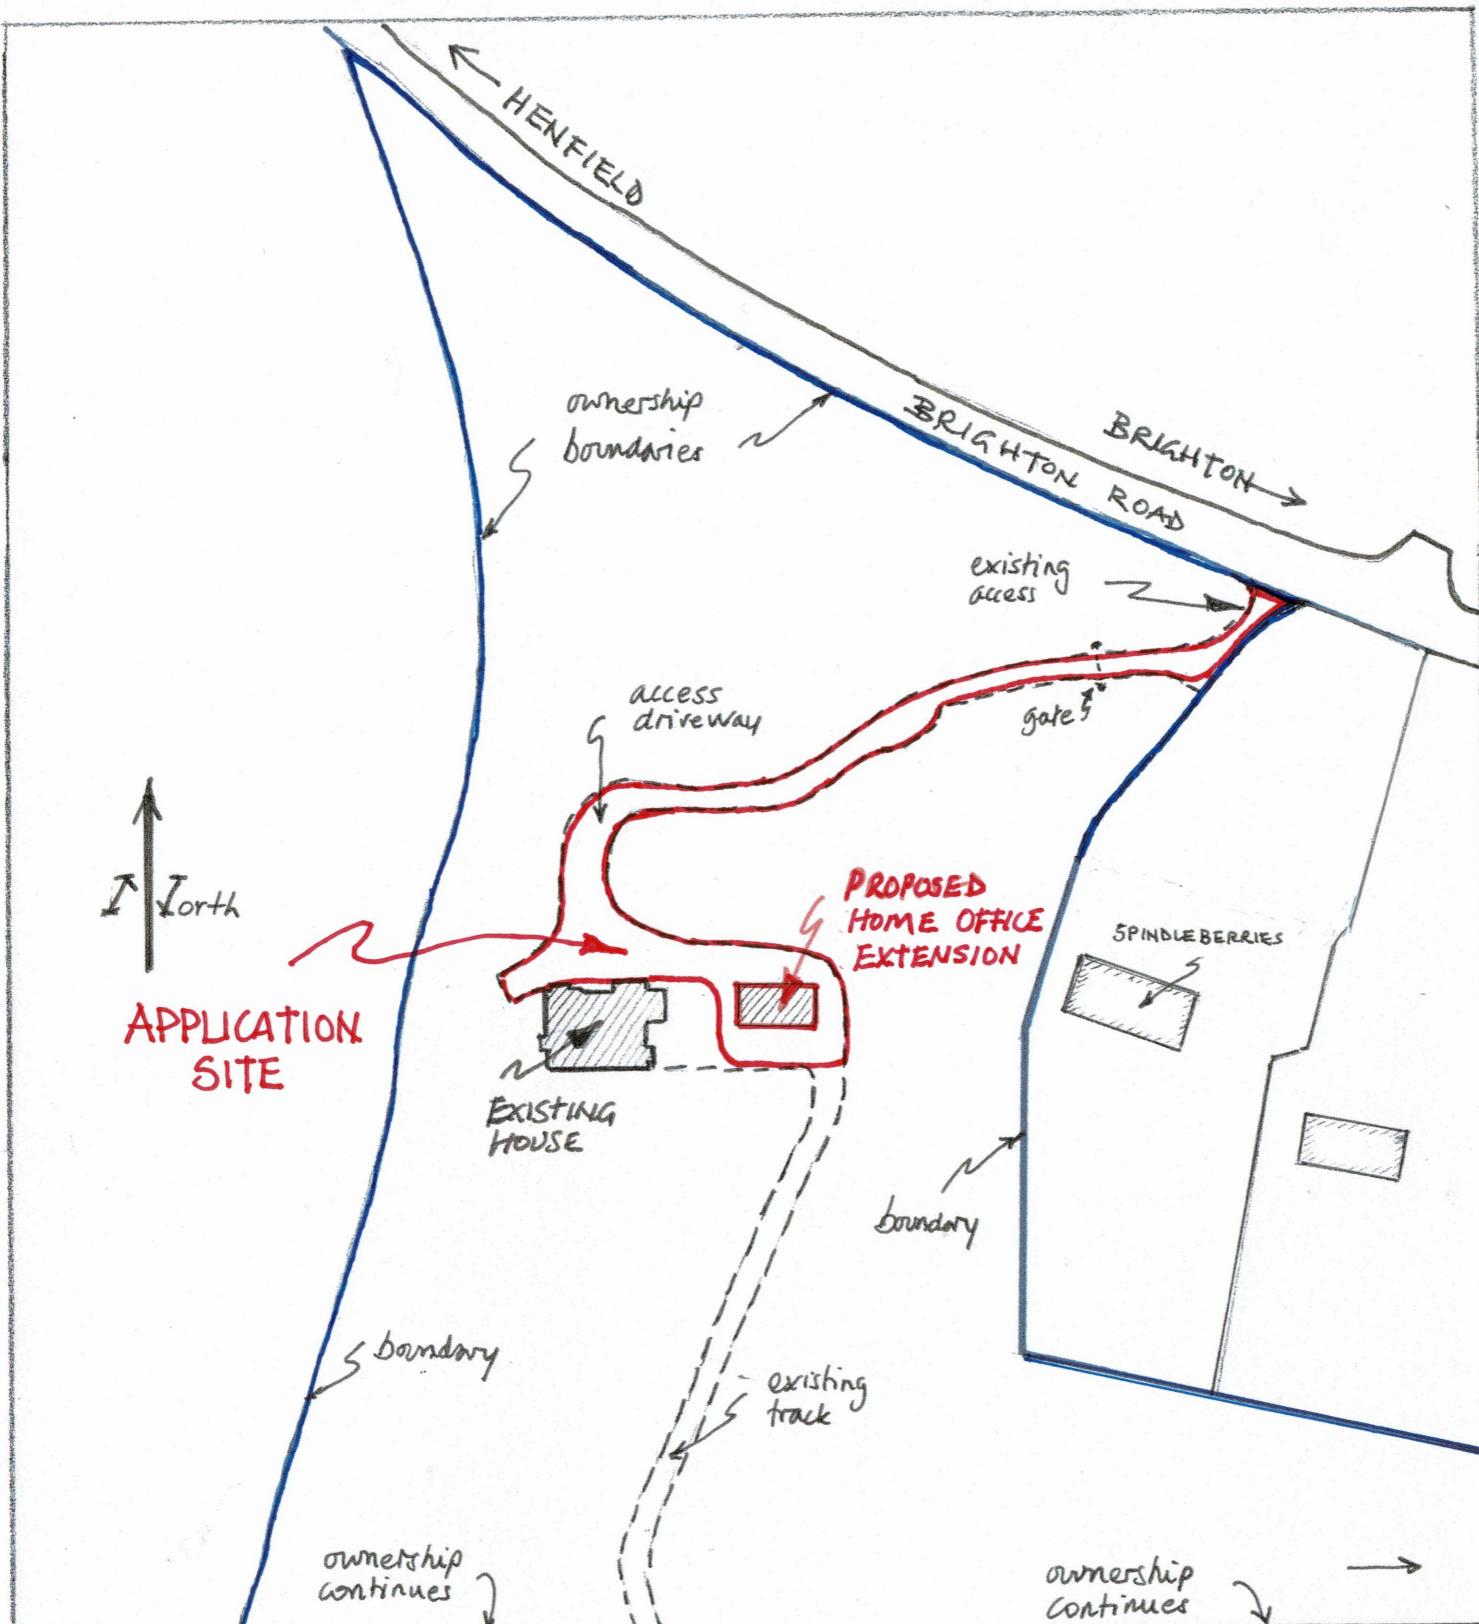

LOCATION PLAN 1:1250 @ A3

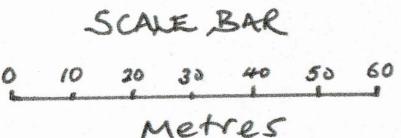

**Site:**  
**St GEORGE**  
**BRIGHTON ROAD**  
**WOODMANCOTE**  
**WEST SUSSEX**  
**BN5 9ST**

**Drawing Title:**  
**PROPOSED HOME**  
**OFFICE -**  
**LOCATION PLAN**

**Date:**  
November 2025

**Drawing No.**

**21-10-40**