


DOUGLAS J P EDWARDS
Chartered Building Surveyors
 Principal: Douglas J P Edwards FRICS C.Build E FCABE FIAS
 employing
Chartered Architects and Surveyors
 Blonks Barn, Hooklands Lane, Shipley,
 West Sussex RH13 8PY
 Telephone No: 01403 740034
 Email: info@douglasjpedwards.co.uk

 **RICS**

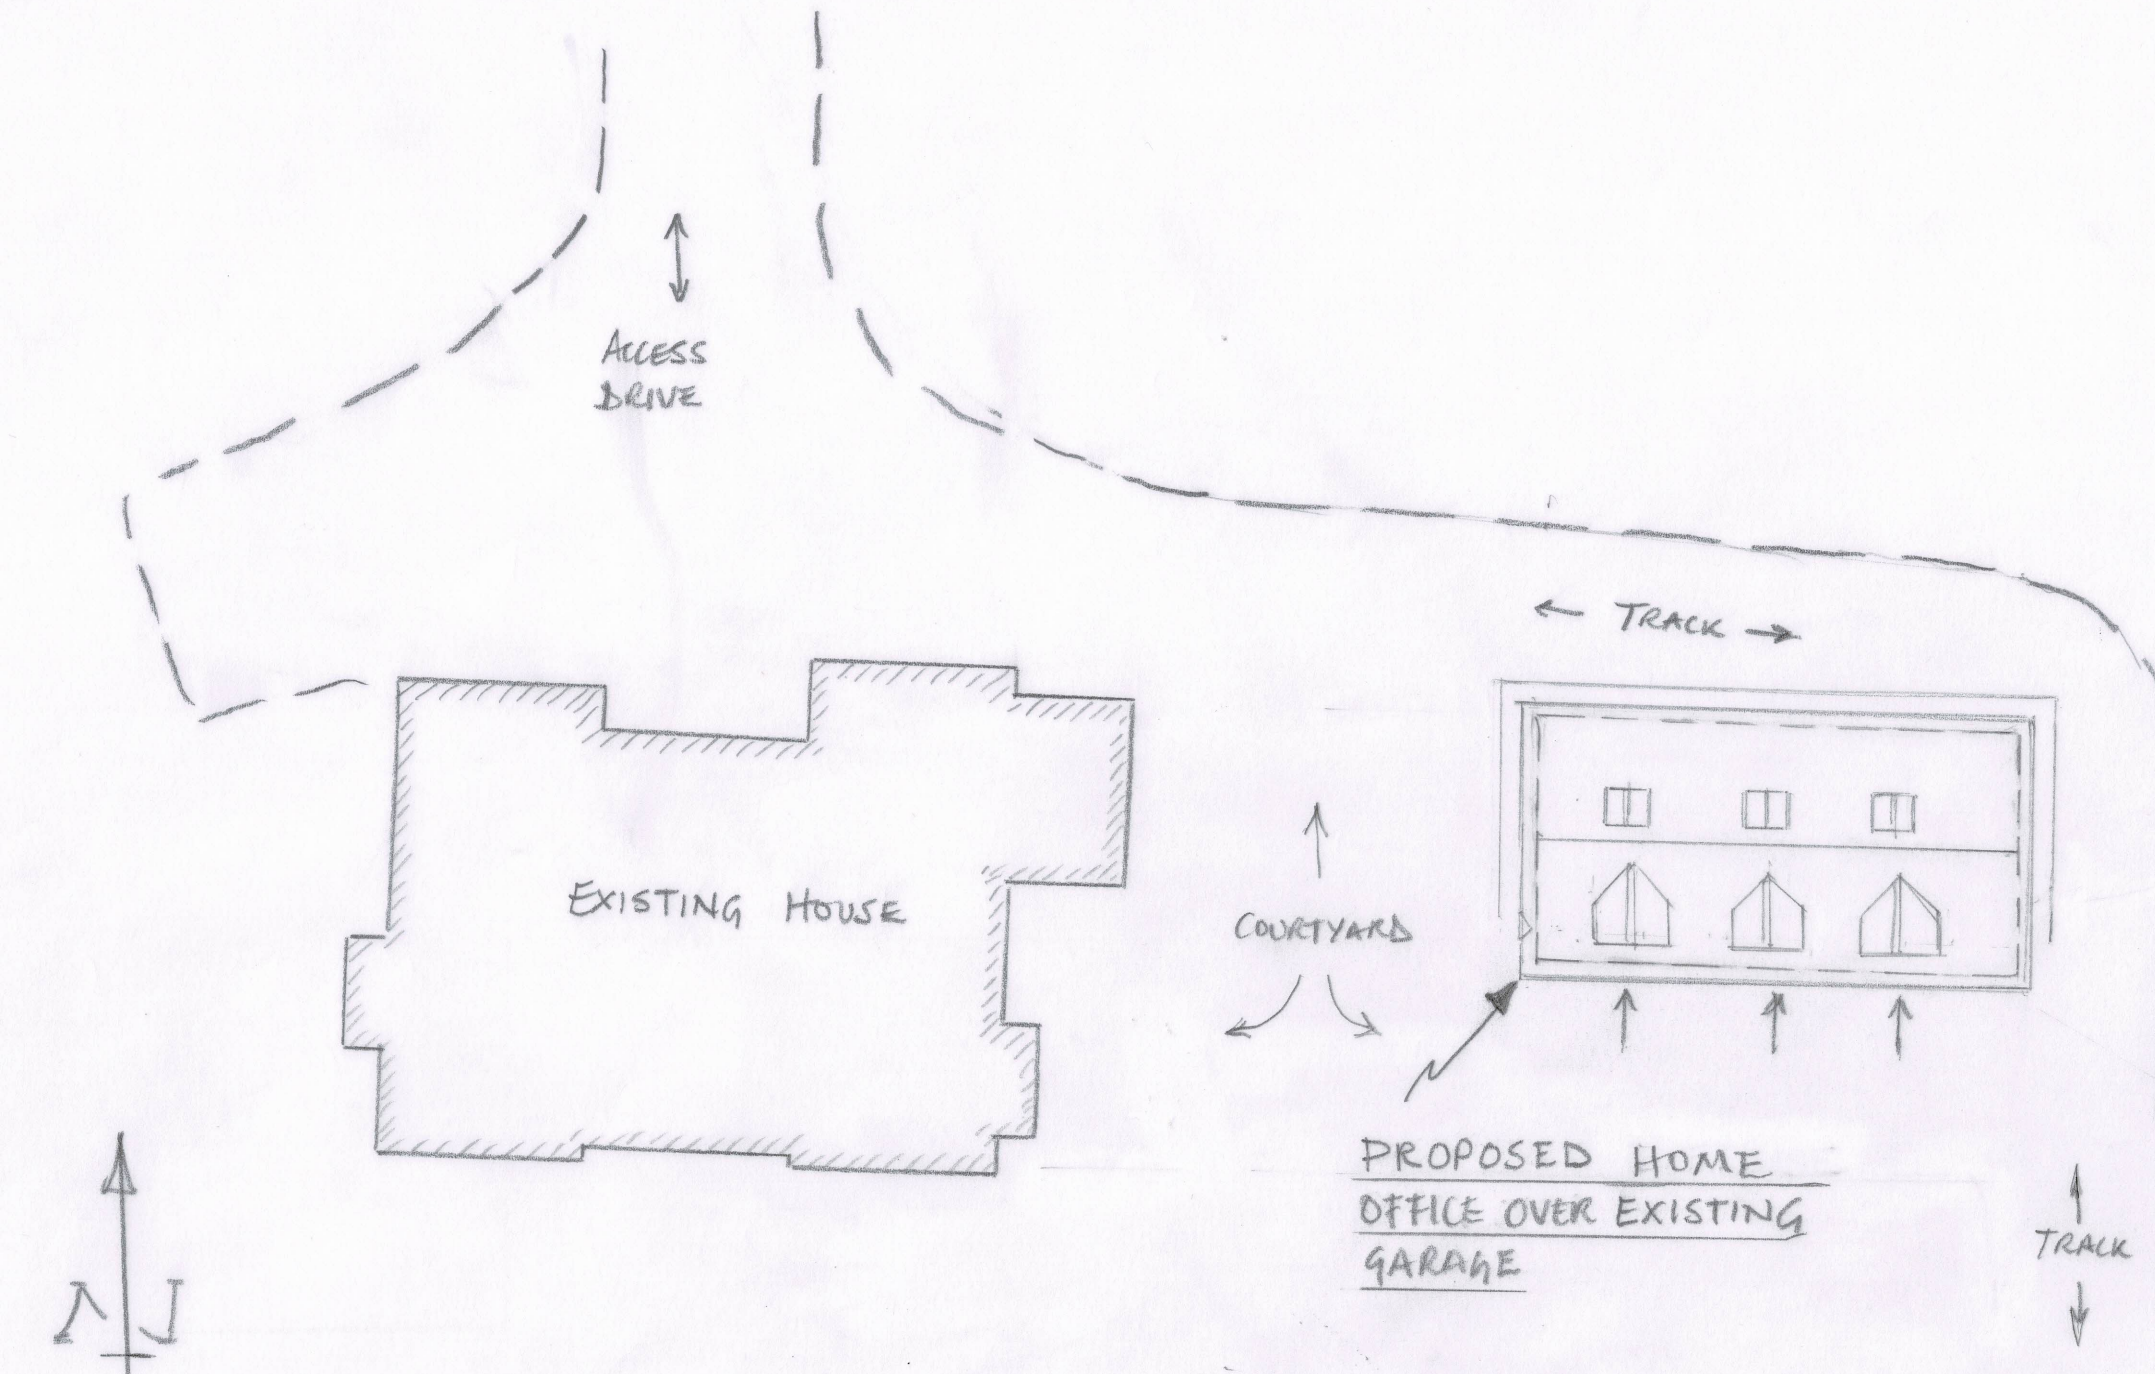

SITE LAYOUT PLAN [1:200@A3]

SCALE BAR
 0 5 10
 metres

Site:
 St GEORGE
 BRIGHTON ROAD
 WOODMANCOTE
 WEST SUSSEX
 BN5 9ST
Drawing Title:
 PROPOSED HOME
 OFFICE –
 SITE LAYOUT PLAN
Date:
 November 2025
Drawing No.
 21-10-41