



Location Plan scale 1/1250

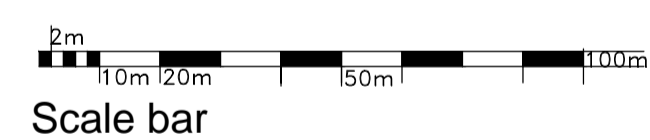

DO NOT SCALE from this drawing, except for planning purposes.  
 Contractors must verify all dimensions at the site before setting-out, commencing work, or making any shop drawings.  
 This drawing has been prepared without soil survey and report.  
 Any discrepancy whatsoever between any information contained on this drawing and any other document or drawing must be drawn to the attention of the architect by the contractor before the work is executed.

The content of this drawing is subject to the provisions of the Copyright Act 1956 and subsequent Copyright legislation. Intellectual copyright is asserted.

©2026 S.C.King

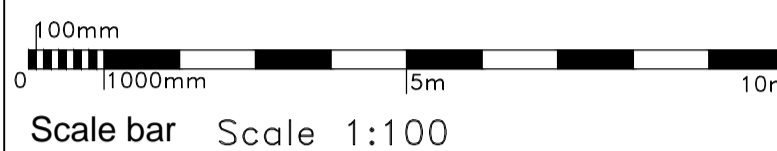

REF	REVISION	DATE	BY

Simon King  
 Planning & Design  
 Service

1A, CHURCH STREET,  
 GODALMING,  
 SURREY. GU7 1EQ.  
 TELEPHONE 01483 423601.

CLIENT:  
 Mr & Mrs Westwood

PROJECT TITLE:  
 Agricultural Shed Barn  
 'Hall House'  
 The Haven Billingshurst  
 West Sussex RH14 9BS

DRAWN: SCK      CHECKED:  
 TRACED:  
 SCALE: 1:100 @A1      DATE: MAY 2026

DRAWING TITLE:  
 LOCATION PLAN

CODE	PROJECT No.	DRAWING No.
TP	300	02