
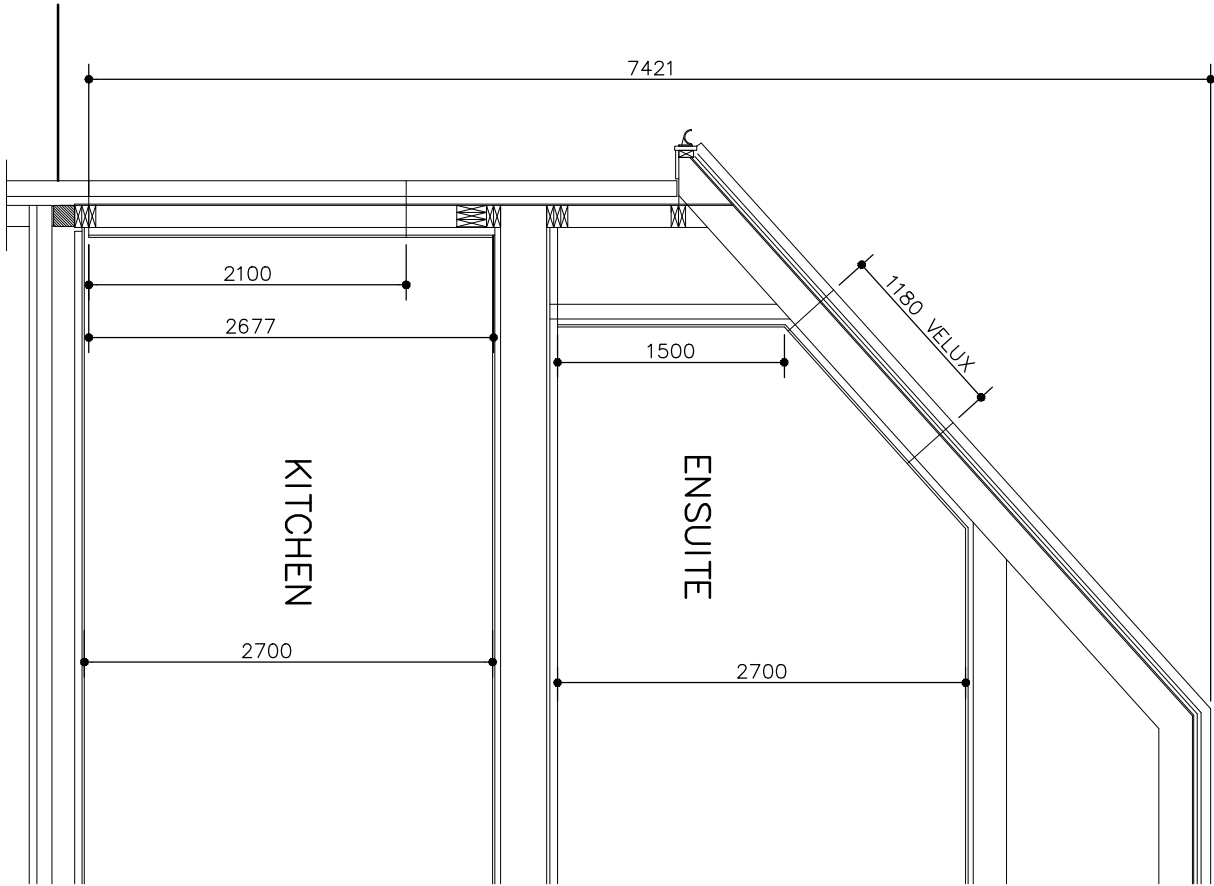


THIS DRAWING SHOULD BE READ IN CONJUNCTION WITH ANY OTHER RELEVANT DRAWINGS AND SPECIFICATIONS. THE BUILDER SHOULD CHECK ALL LEVELS AND SITE DIMENSIONS BEFORE WORK STARTS AND NOTIFY SCANDIA OF ANY DISCREPANCY IF IN DOUBT PLEASE ASK


© COPYRIGHT IN THIS DRAWING AND WORK EXECUTED IS AND REMAINS THE PROPERTY OF SCANDIA-HUS LIMITED AND OR ITS SUBSIDIARIES IN THE UNITED KINGDOM. THE PROVISIONS OF THIS DRAWING ARE FOR THE EXCLUSIVE USE OF THE PERSONS NAMED HEREIN AND NO PART THEREOF IS TO BE REPRODUCED OR TRANSMITTED IN ANY FORM OR BY ANY MEANS, ELECTRONIC OR MECHANICAL, INCLUDING PHOTOCOPYING, RECORDING, OR BY ANY INFORMATION STORAGE AND RETRIEVAL SYSTEM, WITHOUT THE WRITTEN PERMISSION OF SCANDIA-HUS LIMITED. ANY REPRODUCTION SHOULD BE OBTAINED FROM SCANDIA-HUS LIMITED & ANY SUCH REPRODUCTIONS SHOULD INCLUDE THIS & THE FOREGOING STATEMENT

REV	DESCRIPTION	DATE	DRN	CHK
A	GENERAL REVISIONS	15/5/25	JP	
B	GENERAL REVISIONS	17/6/25	JP	
C	GENERAL REVISIONS	4/7/25	JP	
D	SECTION DD UPDATED	24/07/25	CC	
E	FF CEILING RAISED TO 2700	05/08/25	CC	

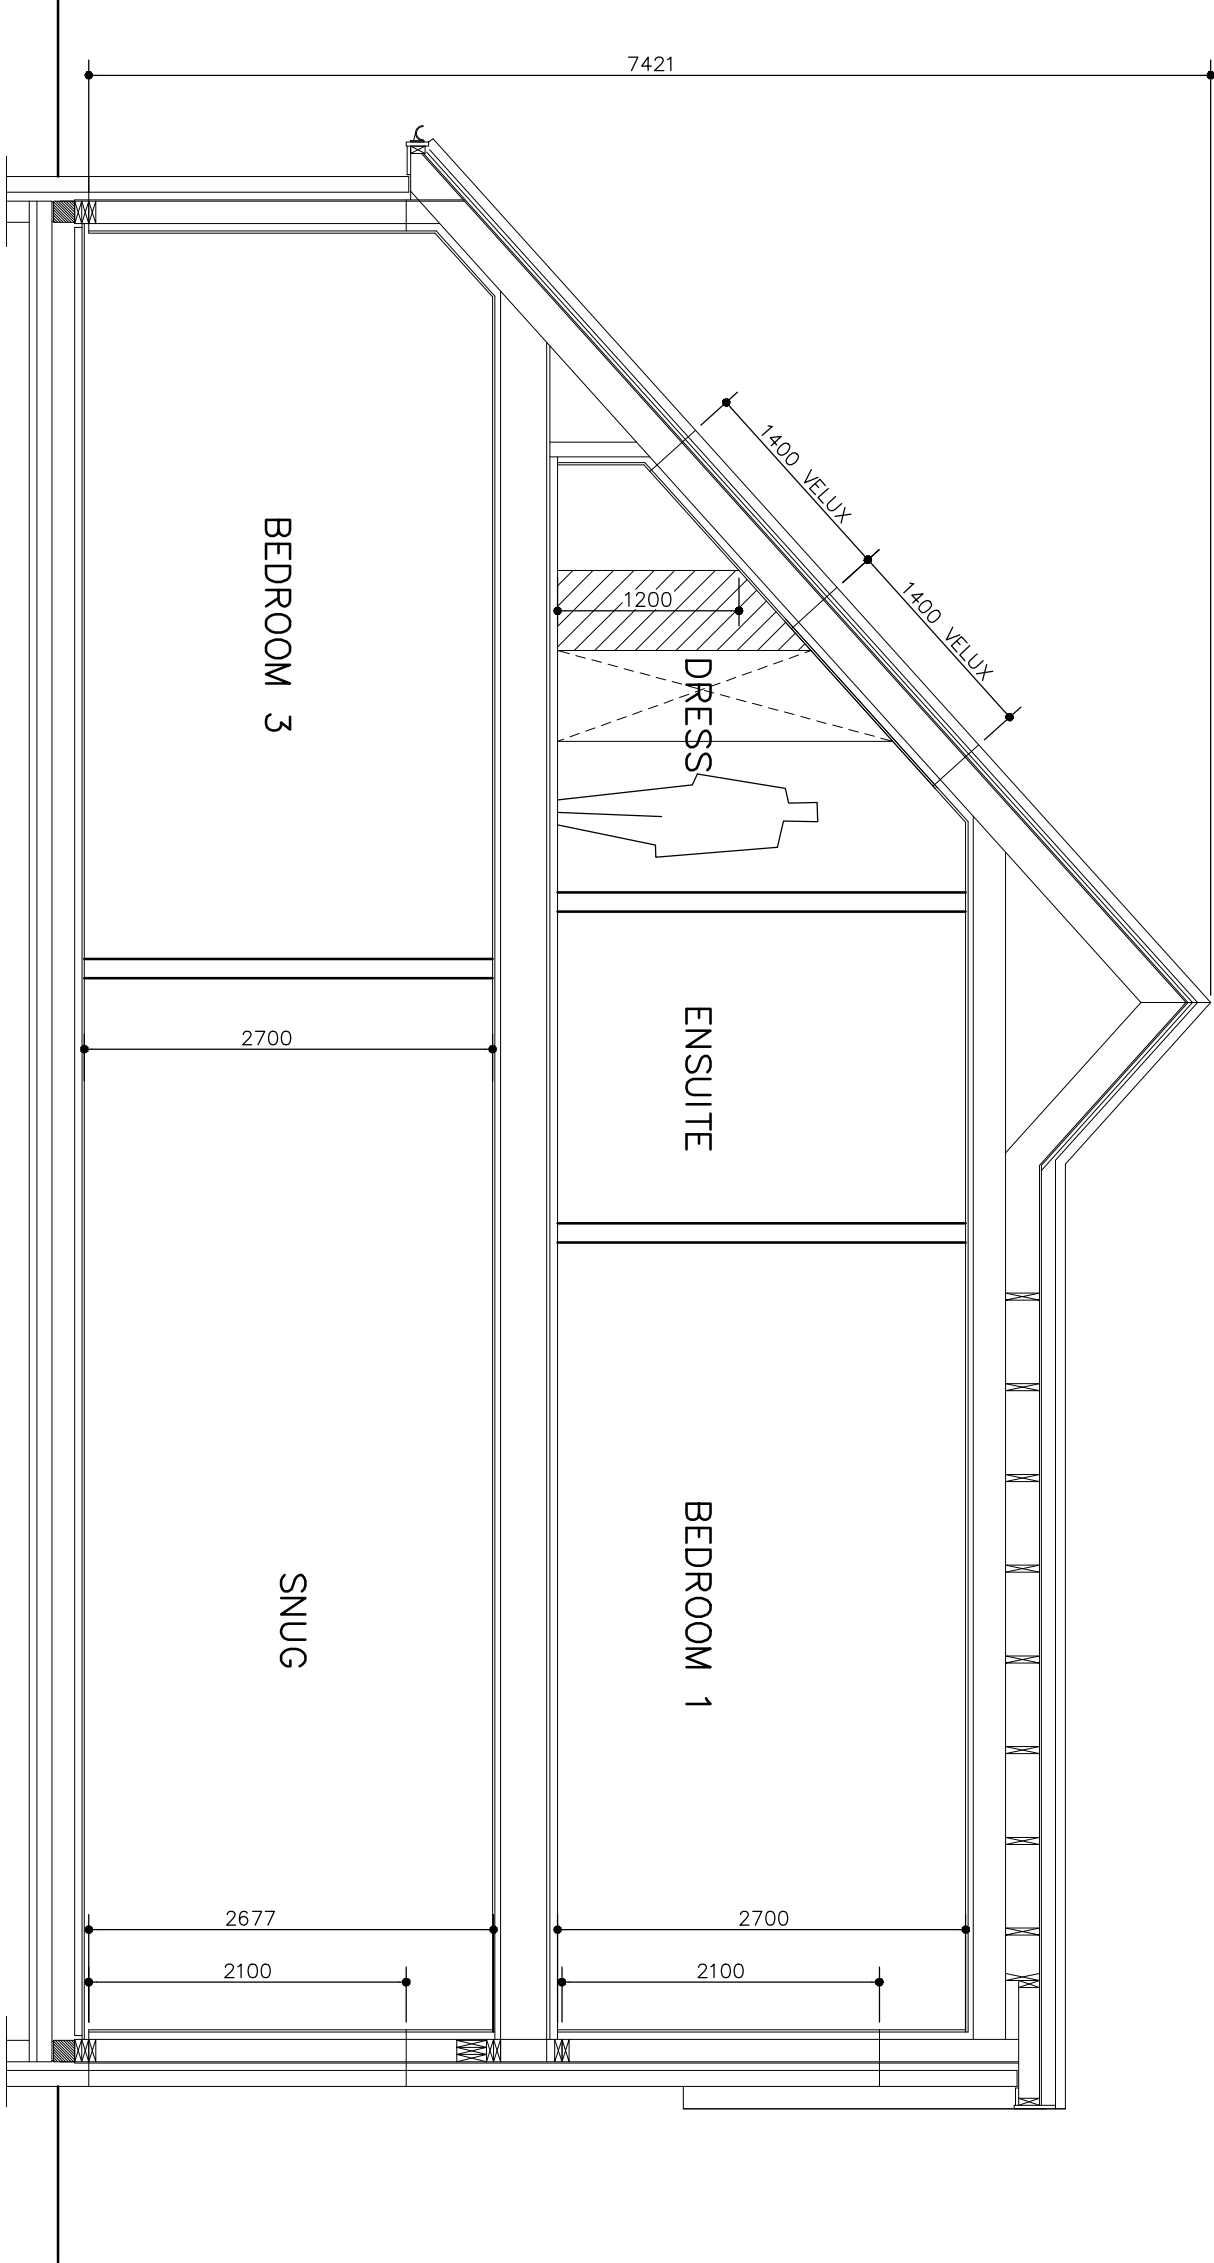

OUTLINE SECTION D-D

OUTLINE SECTION E-E

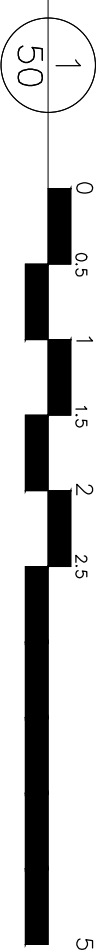

ScandiaHus

SCANDIA-HUS BUSINESS PARK,
FELCOURT ROAD, FELCOURT, EAST GRINSTEAD,
WEST SUSSEX, RH19 2LP : TEL 01342 838060

FOR

MR. & MRS. CLARFELT

SITE

HAYNES
PARTRIDGE GREEN, HORSHAM
WEST SUSSEX, RH13 8JF

TITLE

PROPOSED DWELLING
OUTLINE SECTION
DD,EE

C/No.

673770

0/No.

1:50 @A2

SCALE

1:50 @A2

DRAWN

JP

DRAWING NUMBER

05A

DATE

22/4/25

REV

E