



THIS DRAWING SHOULD BE READ IN CONJUNCTION WITH ANY OTHER RELEVANT DRAWINGS AND NOT BE USED IN ISOLATION. THE BUILDER SHOULD CHECK ALL LEVELS AND SITE DIMENSIONS BEFORE WORK STARTS AND NOTIFY SCANDIA OF ANY DISCREPANCY IF IN DOUBT PLEASE ASK

© COPYRIGHT IN THIS DRAWING AND WORK EXECUTED IS AND REMAINS THE PROPERTY OF SCANDIA-HUS LIMITED AND/OR ITS SUBSIDIARIES IN THE UNITED KINGDOM. NO PART OF THIS DRAWING OR WORK HEREIN MAY BE REPRODUCED OR TRANSMITTED IN ANY FORM OR BY ANY MEANS, ELECTRONIC OR MECHANICAL, INCLUDING PHOTOCOPYING, RECORDING, OR BY ANY INFORMATION STORAGE AND RETRIEVAL SYSTEM, WITHOUT THE WRITTEN PERMISSION OF SCANDIA-HUS LIMITED. ANY REPRODUCTION OF THIS DRAWING OR WORK HEREIN FOR ANY PURPOSE SHOULD BE OBTAINED FROM SCANDIA-HUS LIMITED & ANY SUCH REPRODUCTIONS SHOULD INCLUDE THIS & THE FOREGOING STATEMENT


REV	DESCRIPTION	DATE	DRN	CHK
A	GENERAL REVISIONS	15/5/25	JP	
B	GENERAL REVISIONS	17/6/25	JP	
C	EXTEND SNUG 300mm, VELUX MODS	27/06/25	CC	
D	GENERAL REVISIONS	4/7/25	JP	
E	FF CEILING RAISED TO 2700	05/08/25	CC	

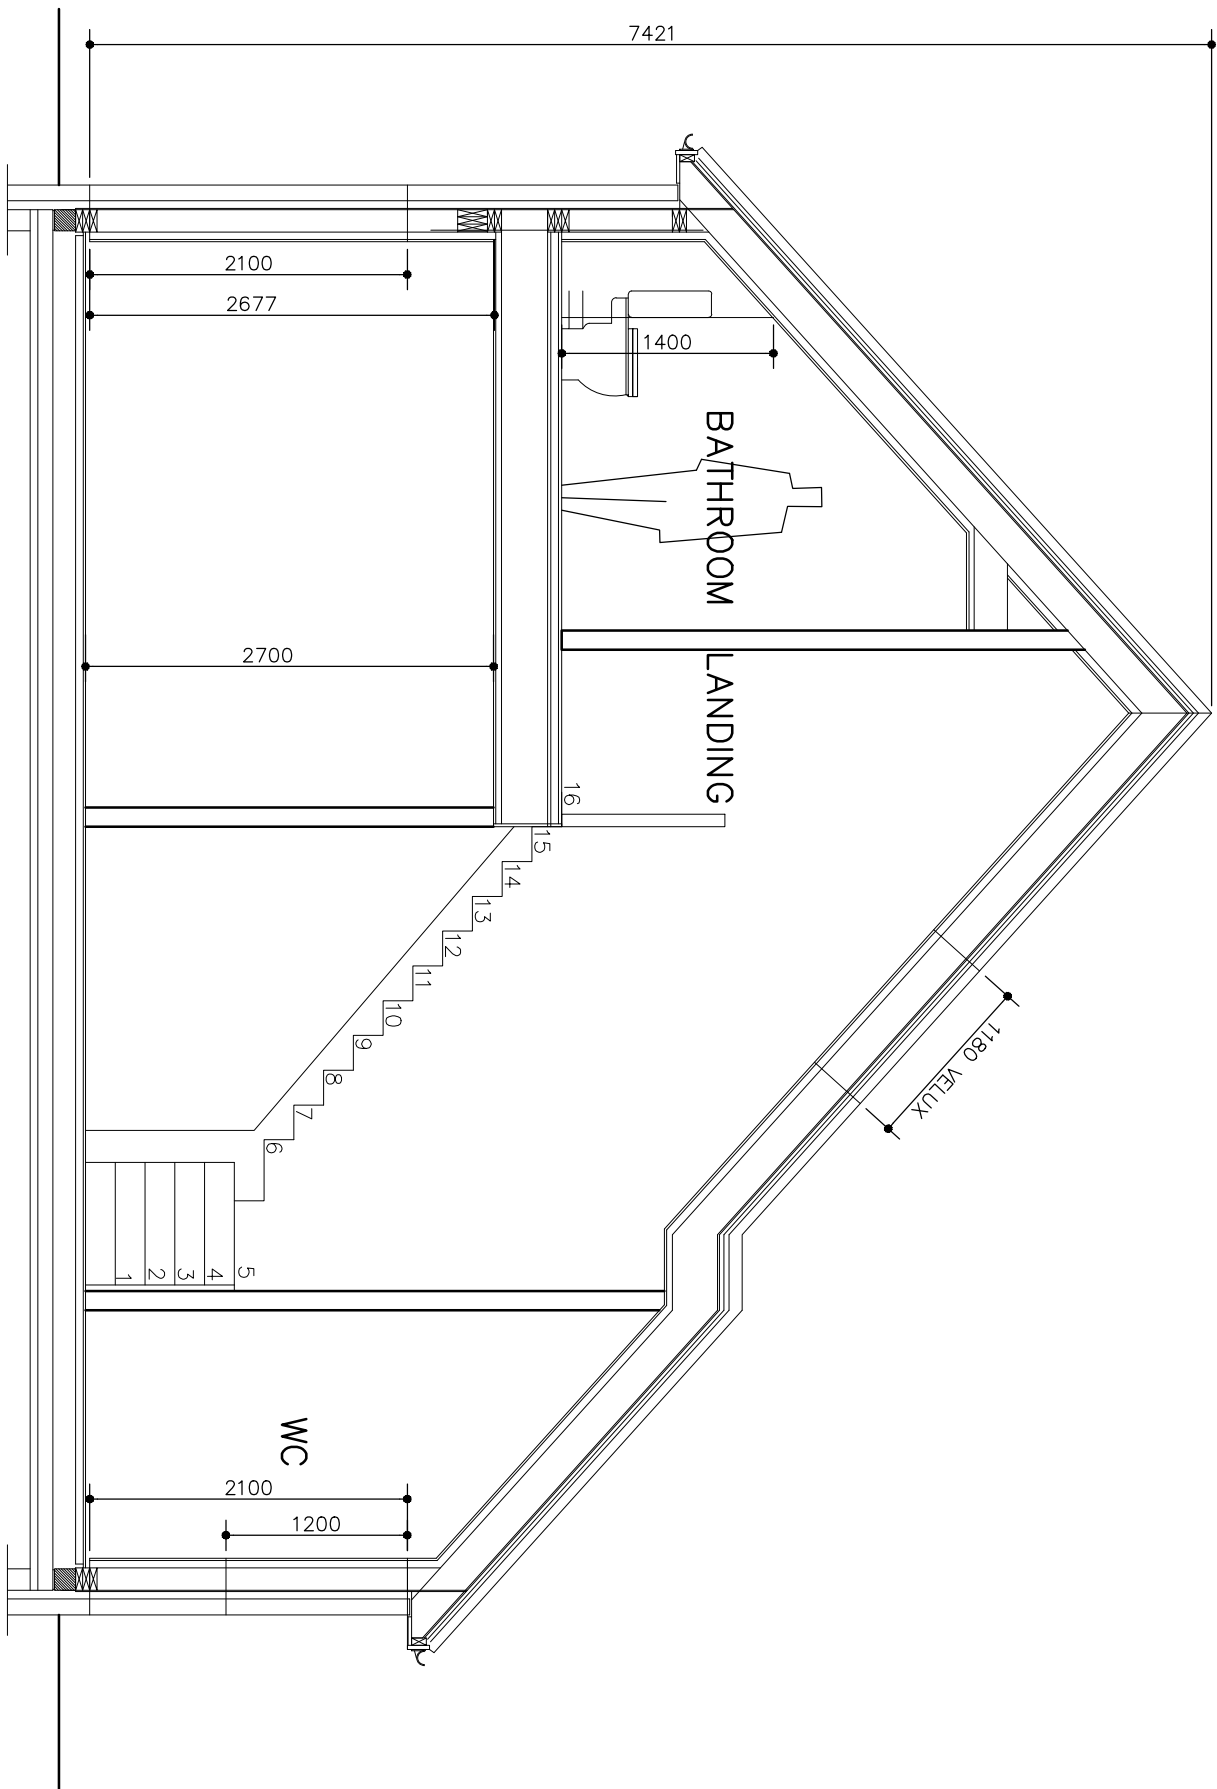

OUTLINE SECTION A-A

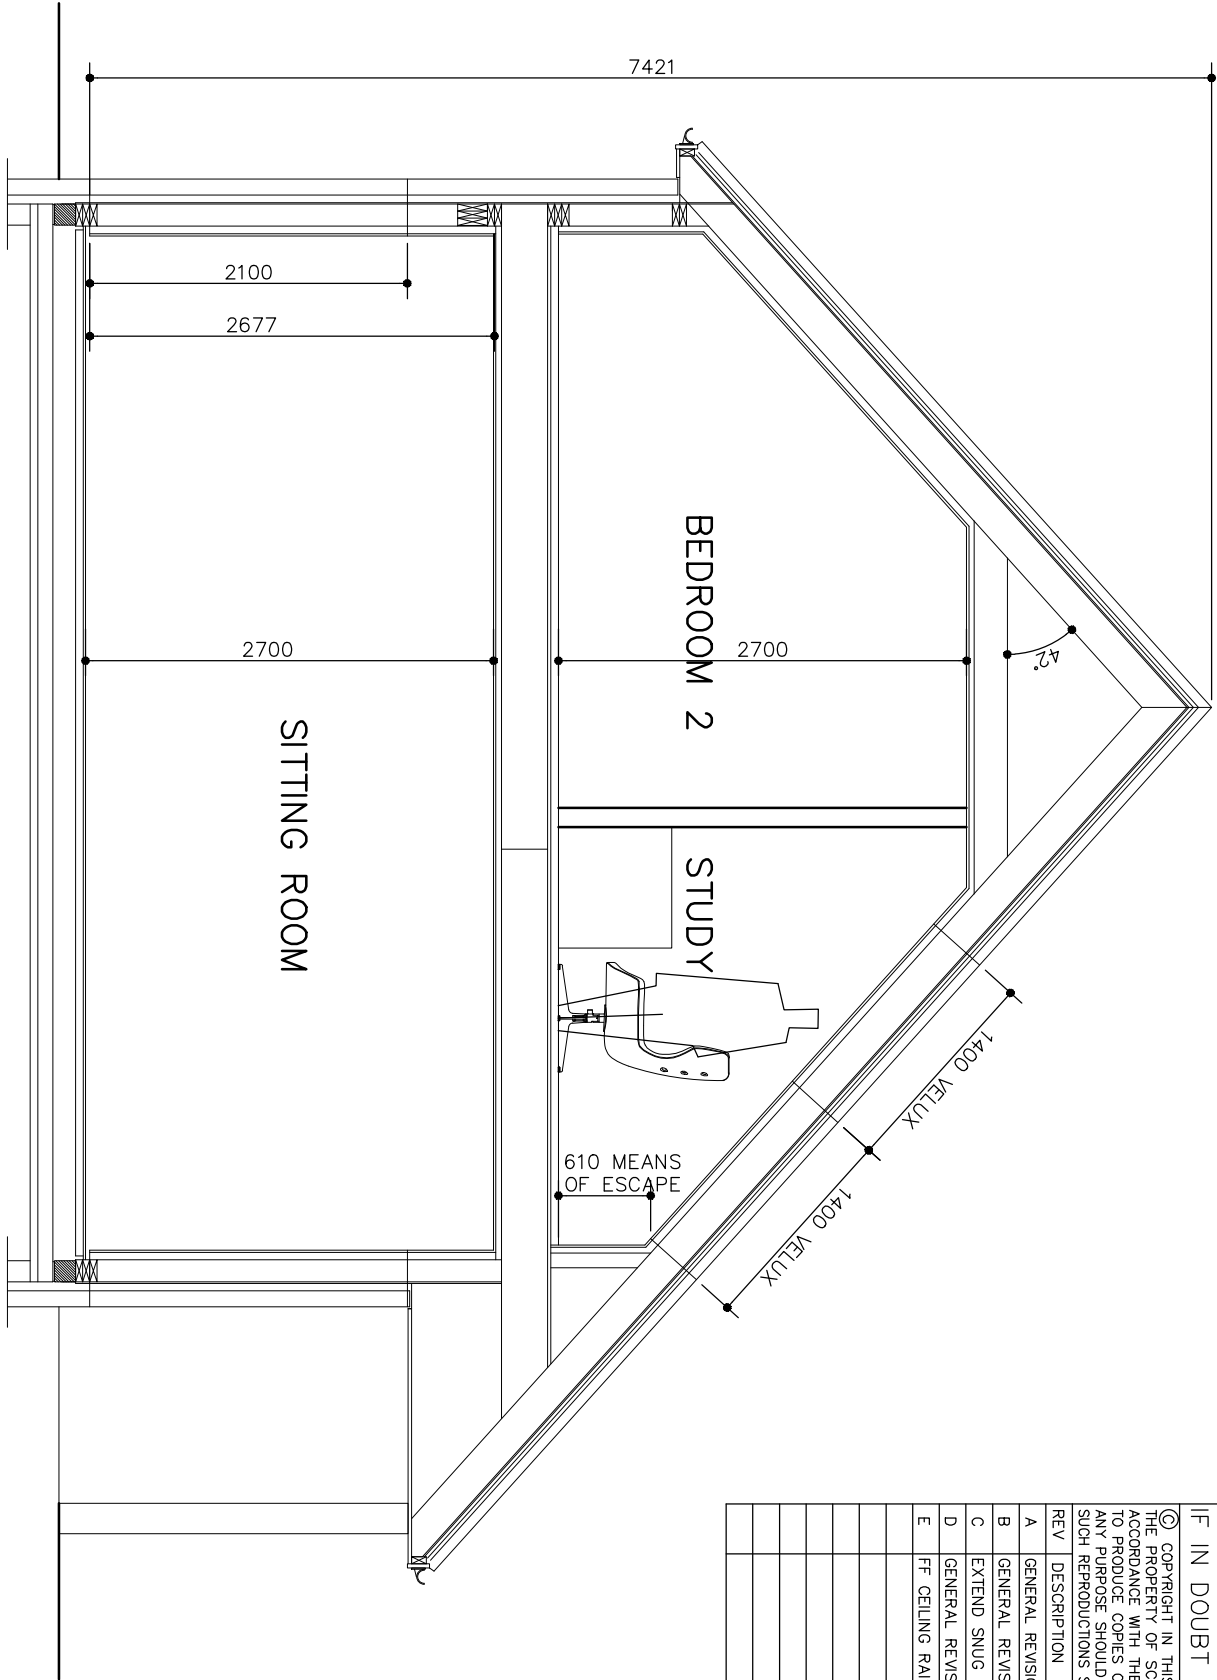

OUTLINE SECTION B-B

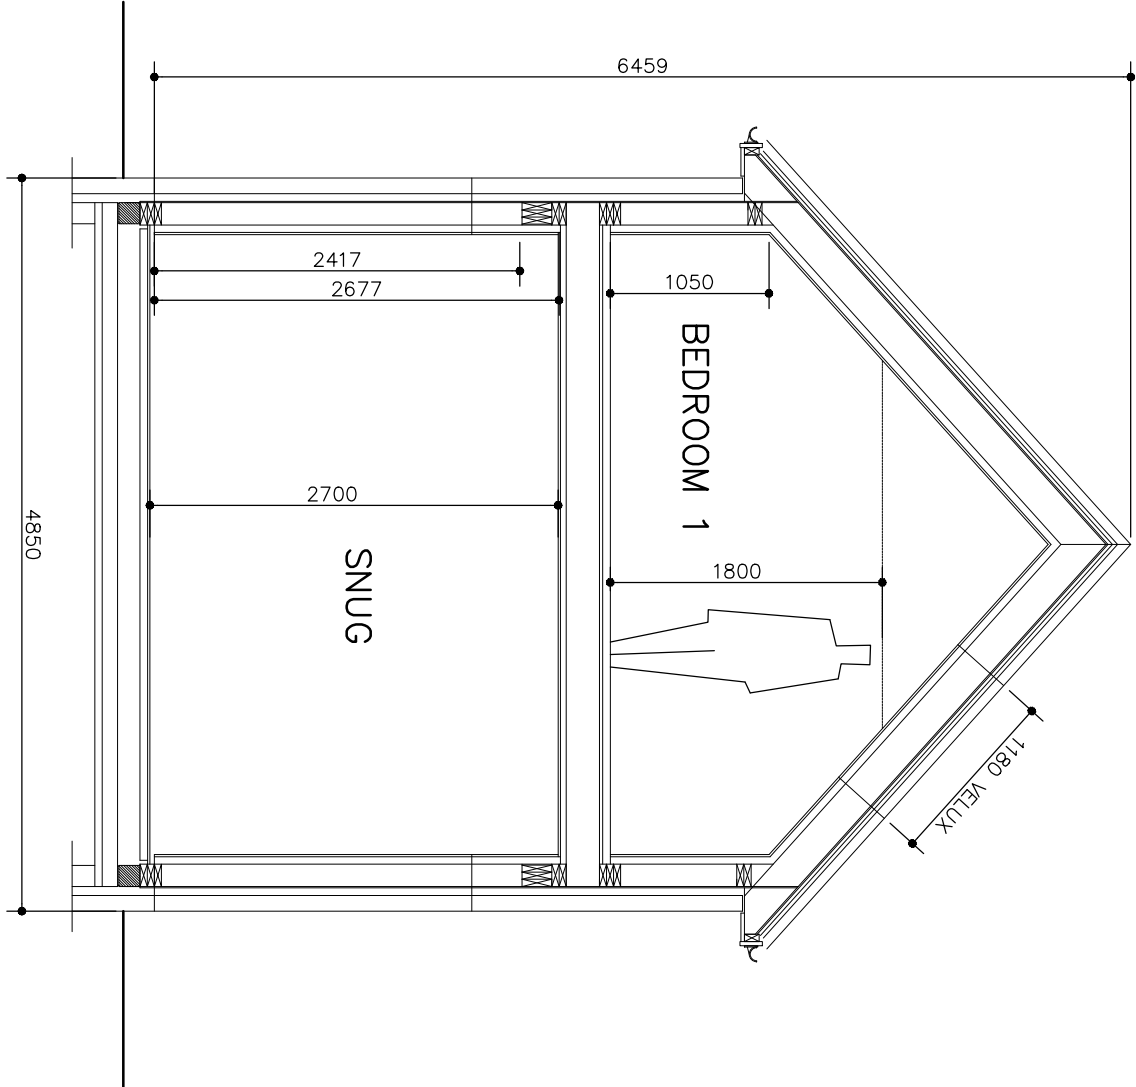

OUTLINE SECTION C-C



SCANDIA-HUS BUSINESS PARK,
FELCOURT ROAD, FELCOURT, EAST GRINSTEAD,
WEST SUSSEX, RH19 2LP : TEL 01342 838060

FOR
MR. & MRS. CLARFELT

SITE
**HAYNES
PARTRIDGE GREEN, HORSHAM
WEST SUSSEX, RH13 8JF**

TITLE
**PROPOSED DWELLING
OUTLINE SECTION
AA,BB,CC**

C/No.	O/No.	SCALE
673770		1:50 @A2
JP		DRAWING NUMBER
22/4/25		05
		REV E