


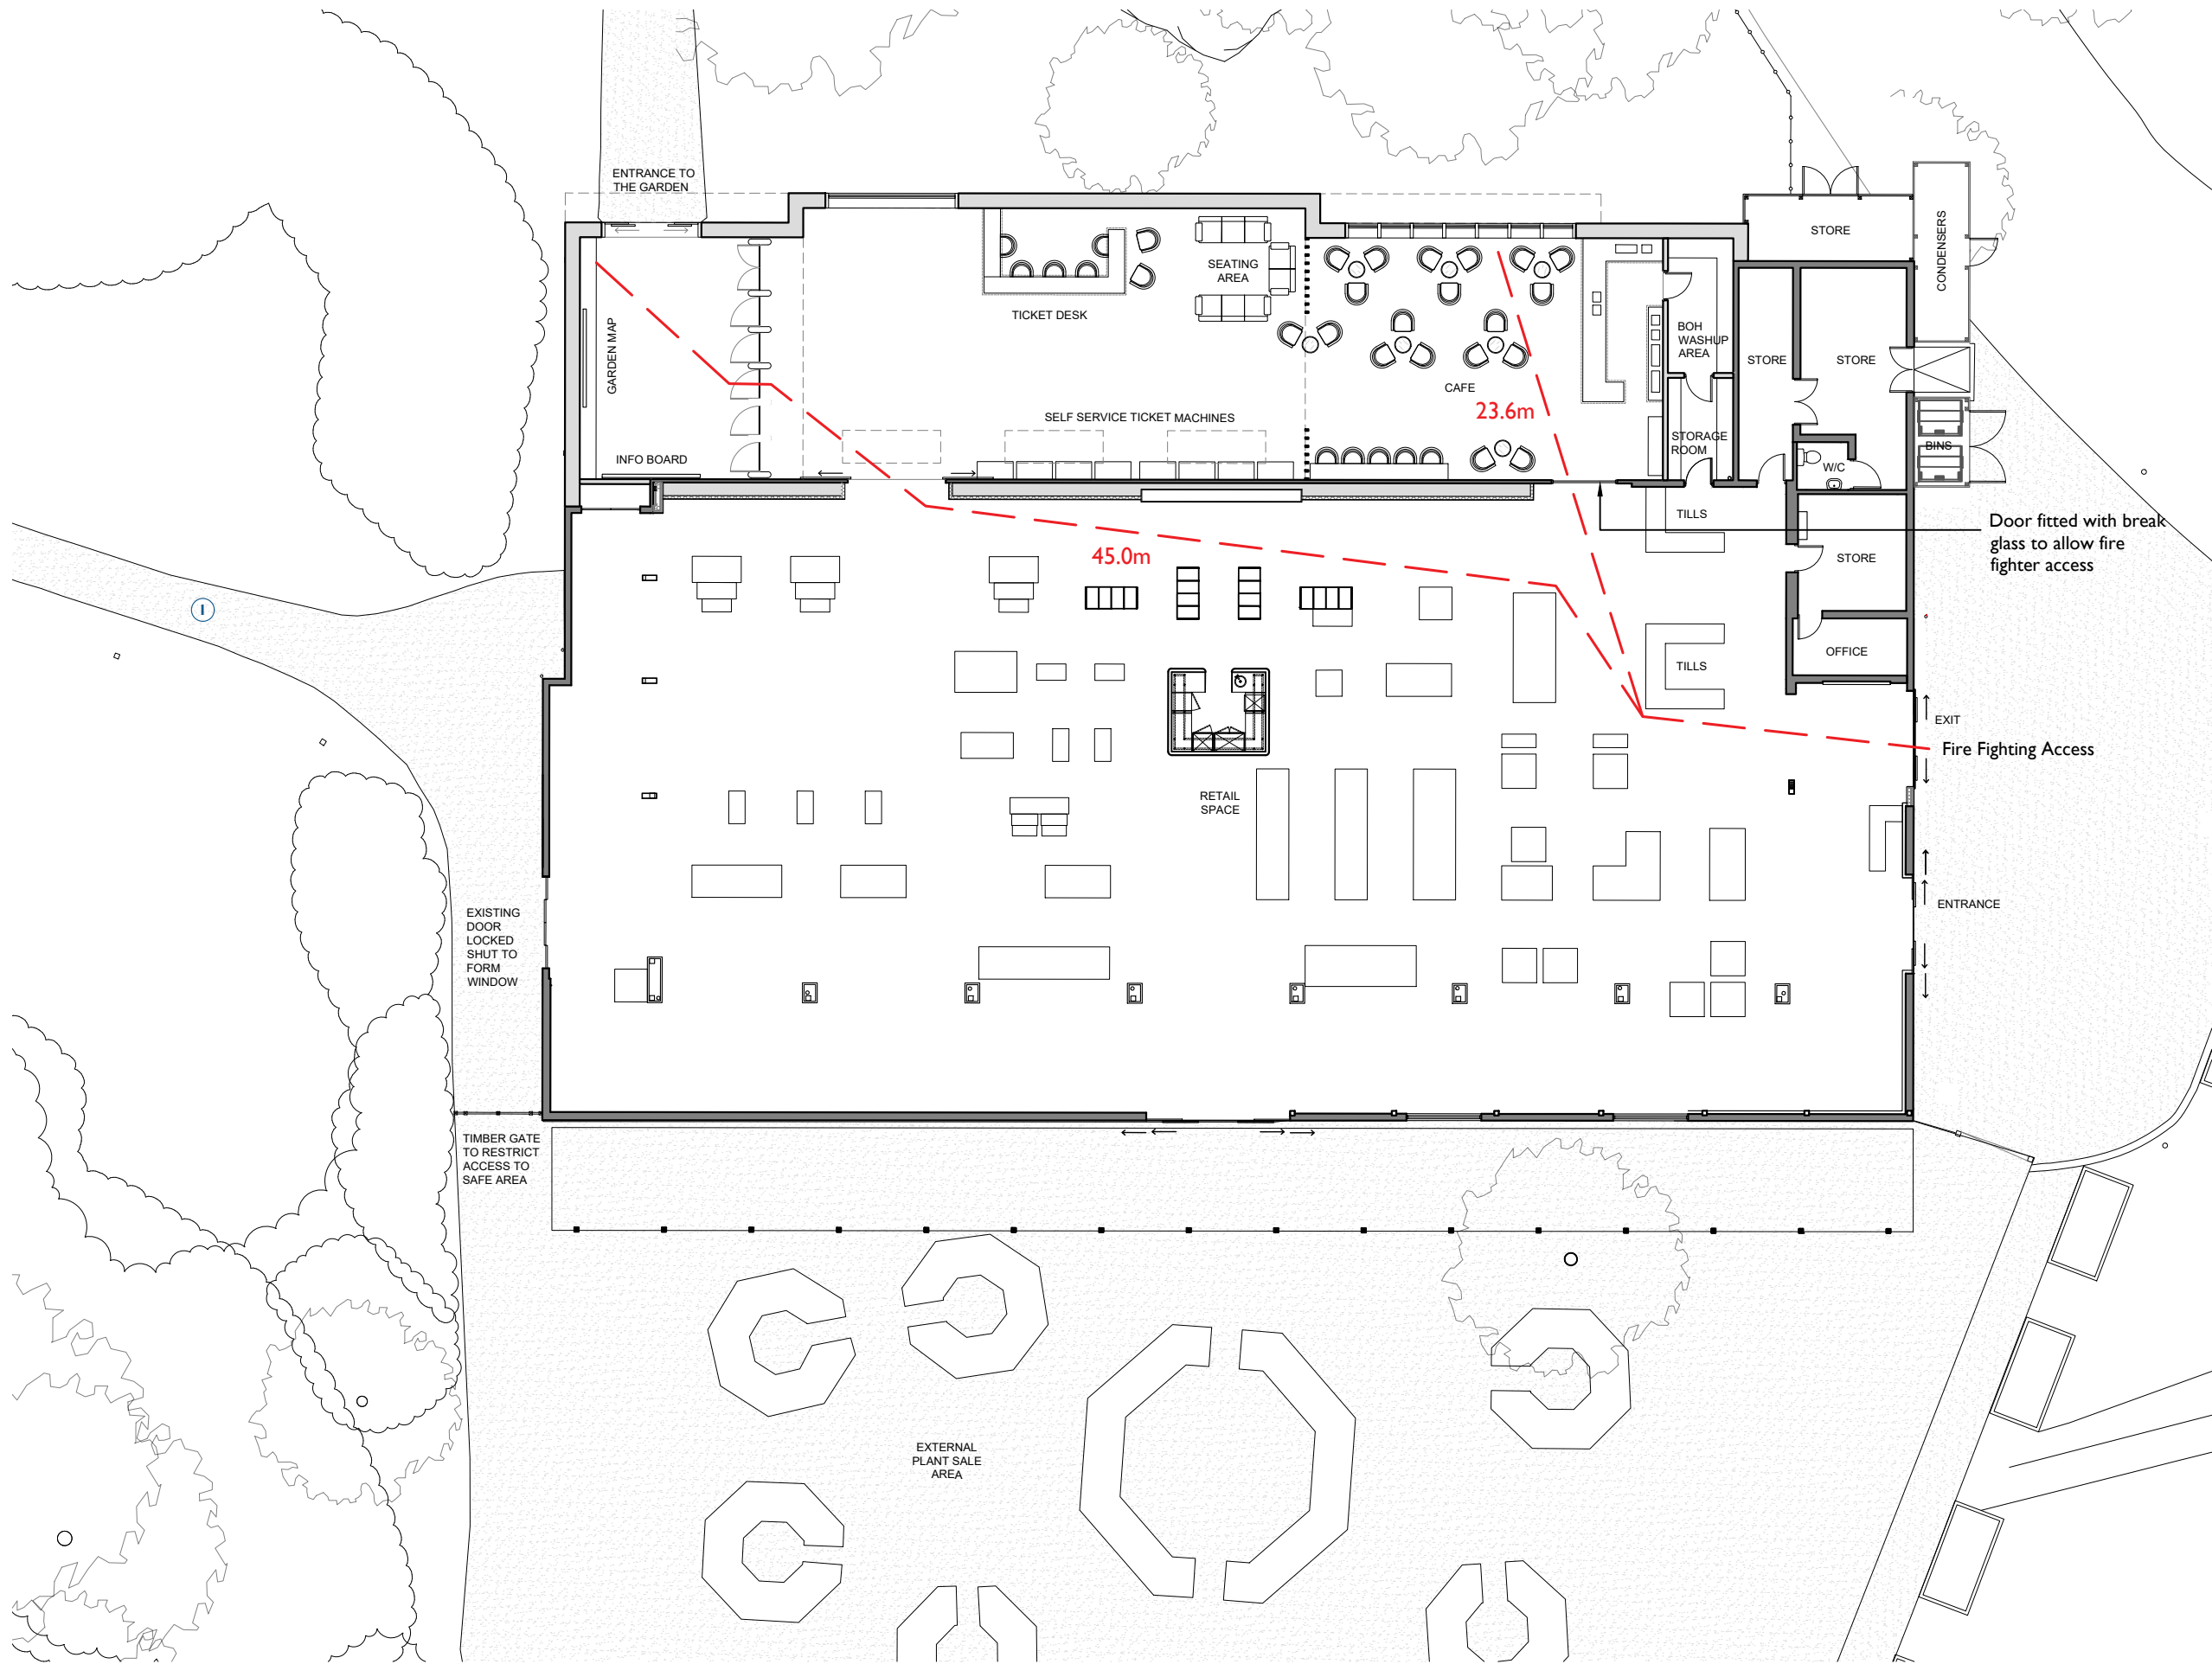

Notes:


Drawings are based on survey data and may not accurately represent what is physically present.

Do not scale from this drawing. All dimensions are to be verified on site before proceeding with the work.

All dimensions are in millimetres unless noted otherwise.

Purcell shall be notified in writing of any discrepancies.

All digital information within this DWG format file is the copyright of Purcell Architecture Limited and is for information purposes only. No digital information may be reused or reproduced by any party for any purpose without written permission.

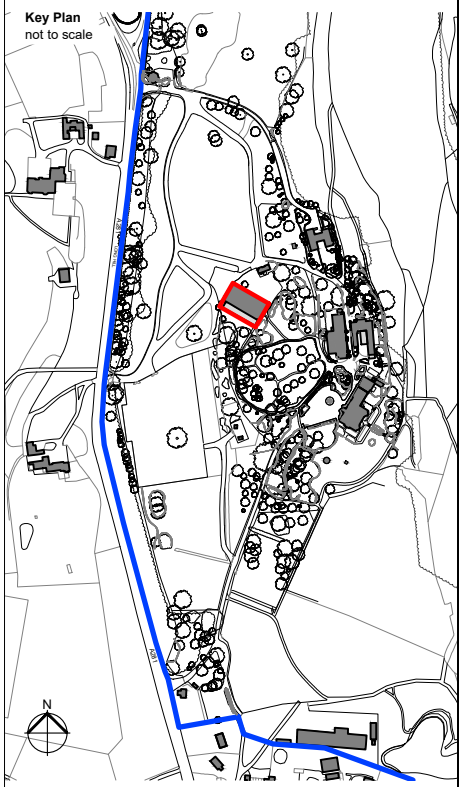

KEY

- Existing building fabric
- Proposed building fabric
- Fire fighting access

P02	12.12.2025	JC	-	Issued for planning
P01	03.12.2025	JG	JC	For Review and Comment
REV	DATE	BY	CHK	DESCRIPTION

CLIENT
Leonardslee Gardens

PROJECT
Leonardslee Lakes and Gardens

JOB NUMBER
242769

PURCELL

TITLE
Proposed Fire Fighting Distance Plan
The Glasshouse - Retail Block

SIZE **SCALE**
A3L **1:200**

REV **SUITABILITY/REASON FOR ISSUE**
P02 PLANNING

DRAWING NUMBER
242769-PUR-08-00-DR-A-6001

PURCELL® IS THE REGISTERED TRADE NAME FOR PURCELL ARCHITECTURE LTD AND ALL SUBSIDIARY COMPANIES AND IS REGISTERED IN THE UNITED KINGDOM, EUROPEAN UNION, HONG KONG, CHINA AND AUSTRALIA.
© PURCELL 2025. www.purcella.com