


Notes:

Drawings are based on survey data and may not accurately represent what is physically present.

Do not scale from this drawing. All dimensions are to be verified on site before proceeding with the work.

All dimensions are in millimetres unless noted otherwise.

Purcell shall be notified in writing of any discrepancies.

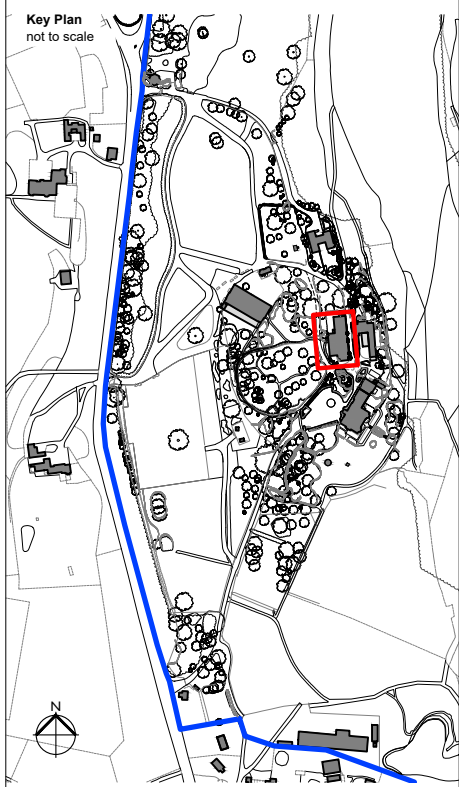

KEY

- Existing building fabric
- Proposed building fabric
- Fire fighting access

P02	12.12.2025	JC	-	Issued for planning
P01	03.12.2025	JG	JC	For Review and Comment
REV	DATE	BY	CHK	DESCRIPTION

CLIENT
Leonardslee Gardens

PROJECT
Leonardslee Lakes and Gardens

JOB NUMBER
242769

PURCELL

TITLE
Proposed Fire Fighting Distance Plan
Former Generator Block

SIZE A3L
SCALE 1:200@A3

REV P02
SUITABILITY/REASON FOR ISSUE PLANNING

DRAWING NUMBER
242769-PUR-05-00-DR-A-6001

PURCELL® IS THE REGISTERED TRADE NAME FOR PURCELL ARCHITECTURE LTD AND ALL SUBSIDIARY COMPANIES AND IS REGISTERED IN THE UNITED KINGDOM, EUROPEAN UNION, HONG KONG, CHINA AND AUSTRALIA. © PURCELL 2025. www.purcelluk.com

1 Proposed Fire Fighting Distance Plan
6001 Scale - 1:200 @ A3

