


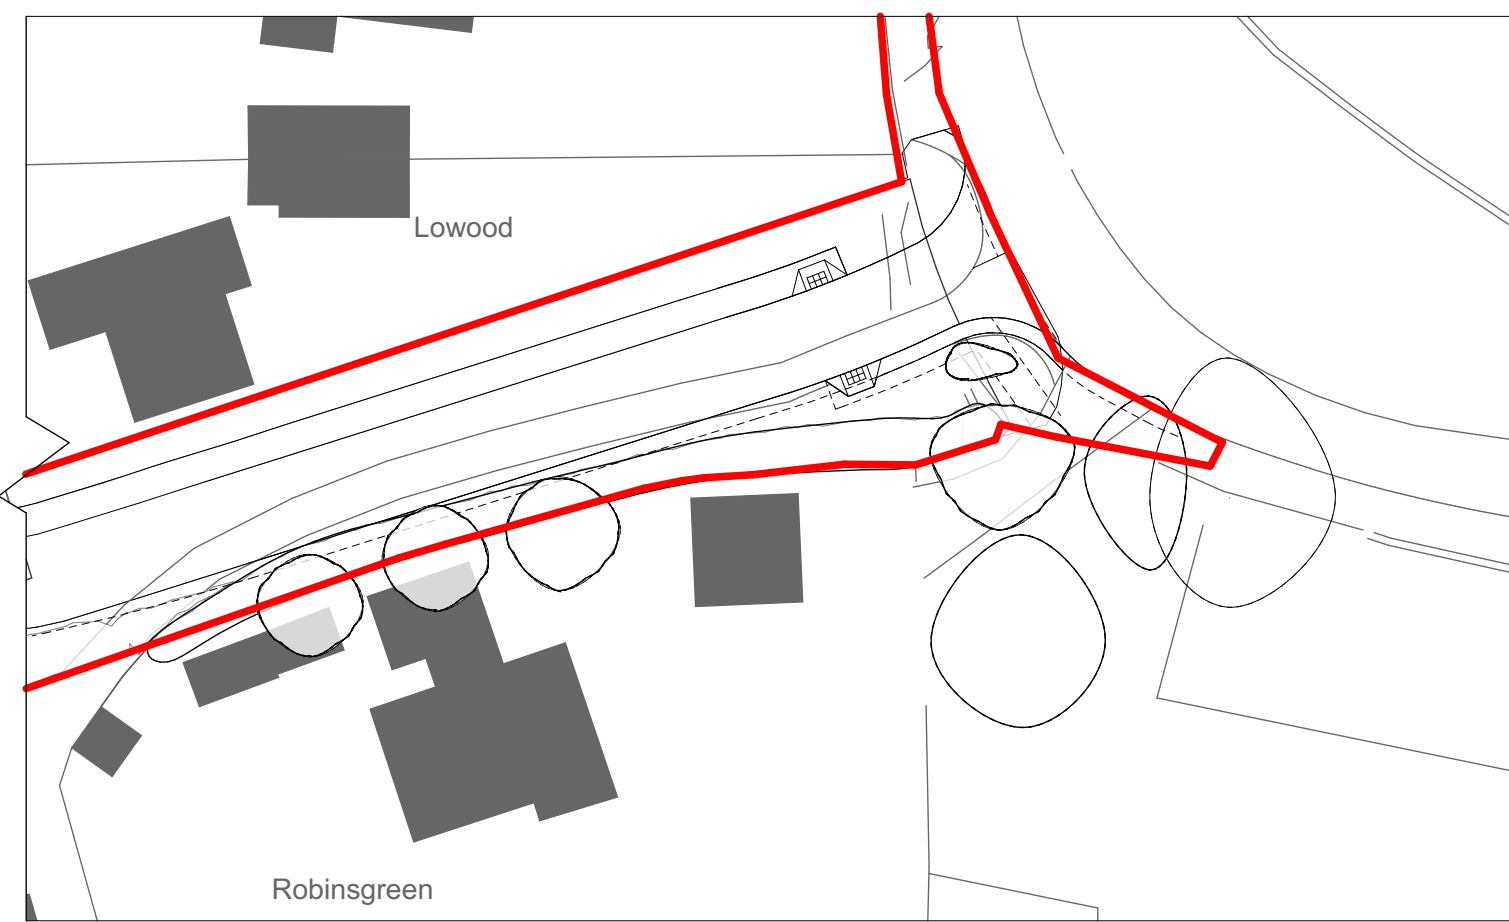

Plot Plan

Scale: 1:500 @ A1
Drawing Number: 6294-PL102 Rev 02 | 11/09/2025 | Drawn By: LL/CB