



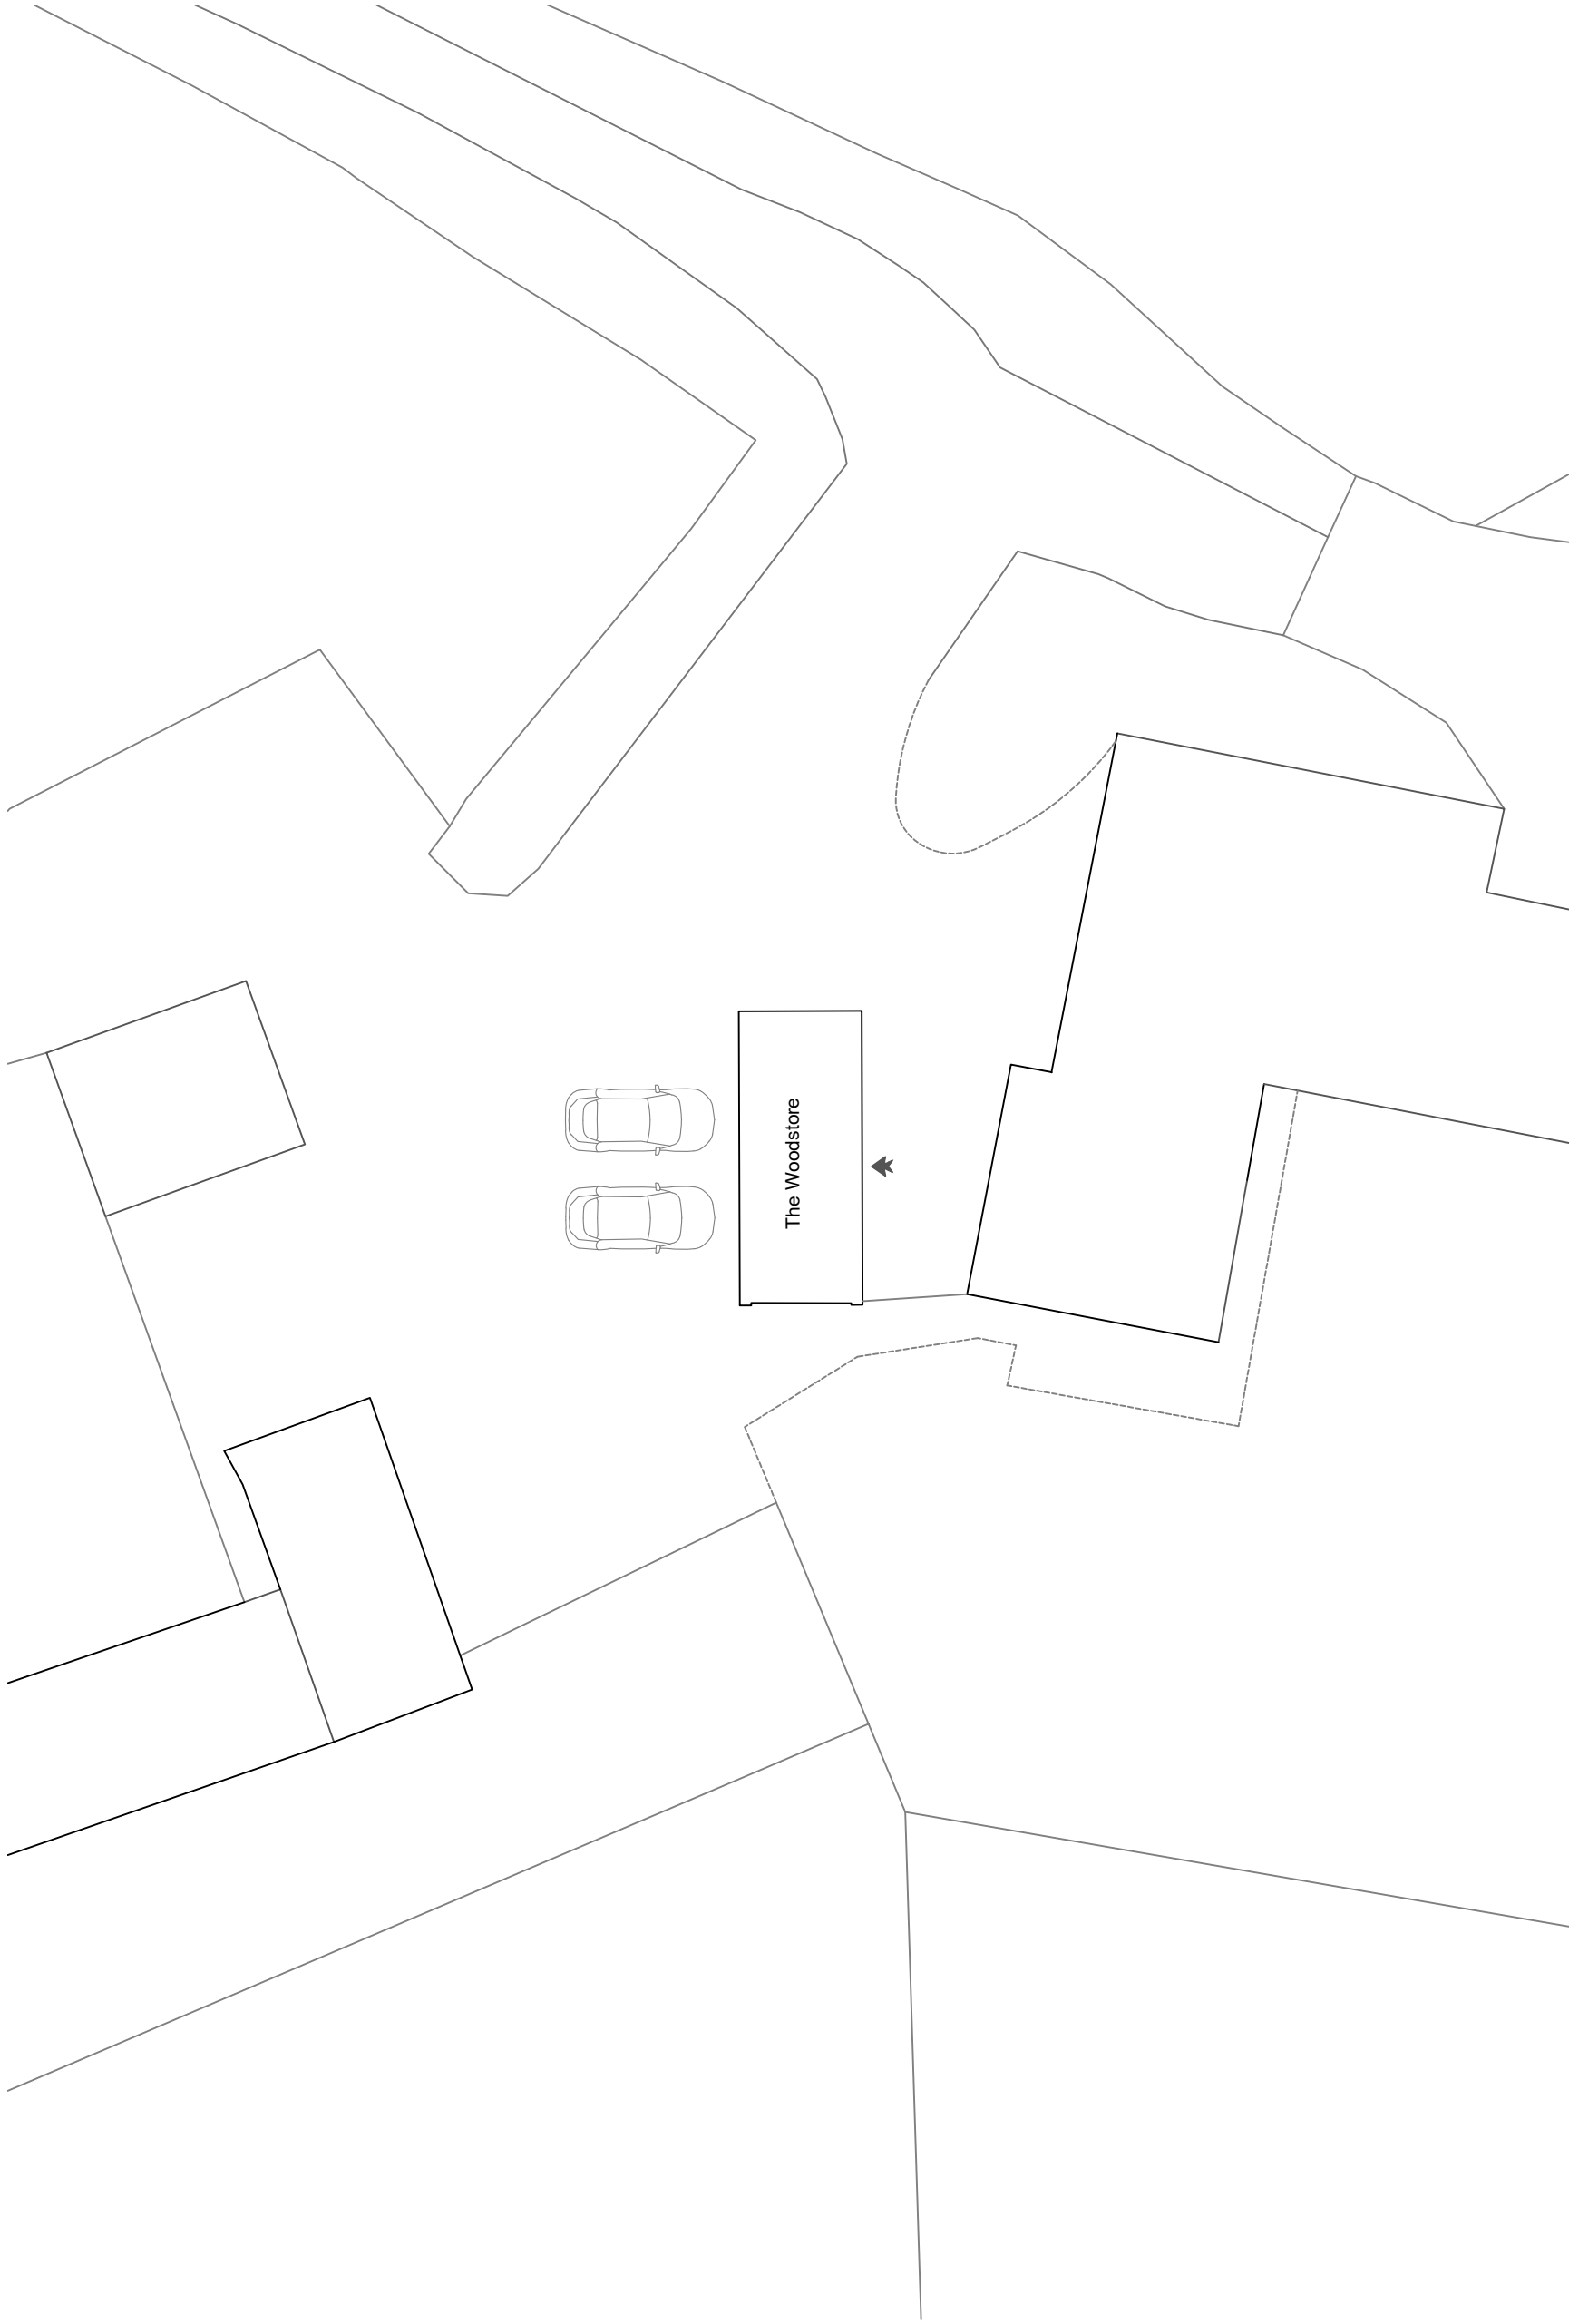

SCALE 1:200

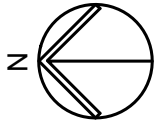

|     |                                                     |         |  |              |  |
|-----|-----------------------------------------------------|---------|--|--------------|--|
| job | Great Steeds Farm, Copsale Road<br>Horsham RH13 6QY | job no. |  | dwg no.      |  |
|     |                                                     | 1:20    |  | PBP2         |  |
| dwg | The Woodstore - BLOCK PLAN<br>as Proposed           | 1:50    |  |              |  |
|     |                                                     | 1:100   |  | date         |  |
|     |                                                     | 1:200   |  | drawing size |  |
|     |                                                     | 1:500   |  | A3           |  |
|     |                                                     | 1:500   |  | 21 Oct 2025  |  |
|     |                                                     |         |  | rev          |  |
|     |                                                     |         |  | B            |  |