



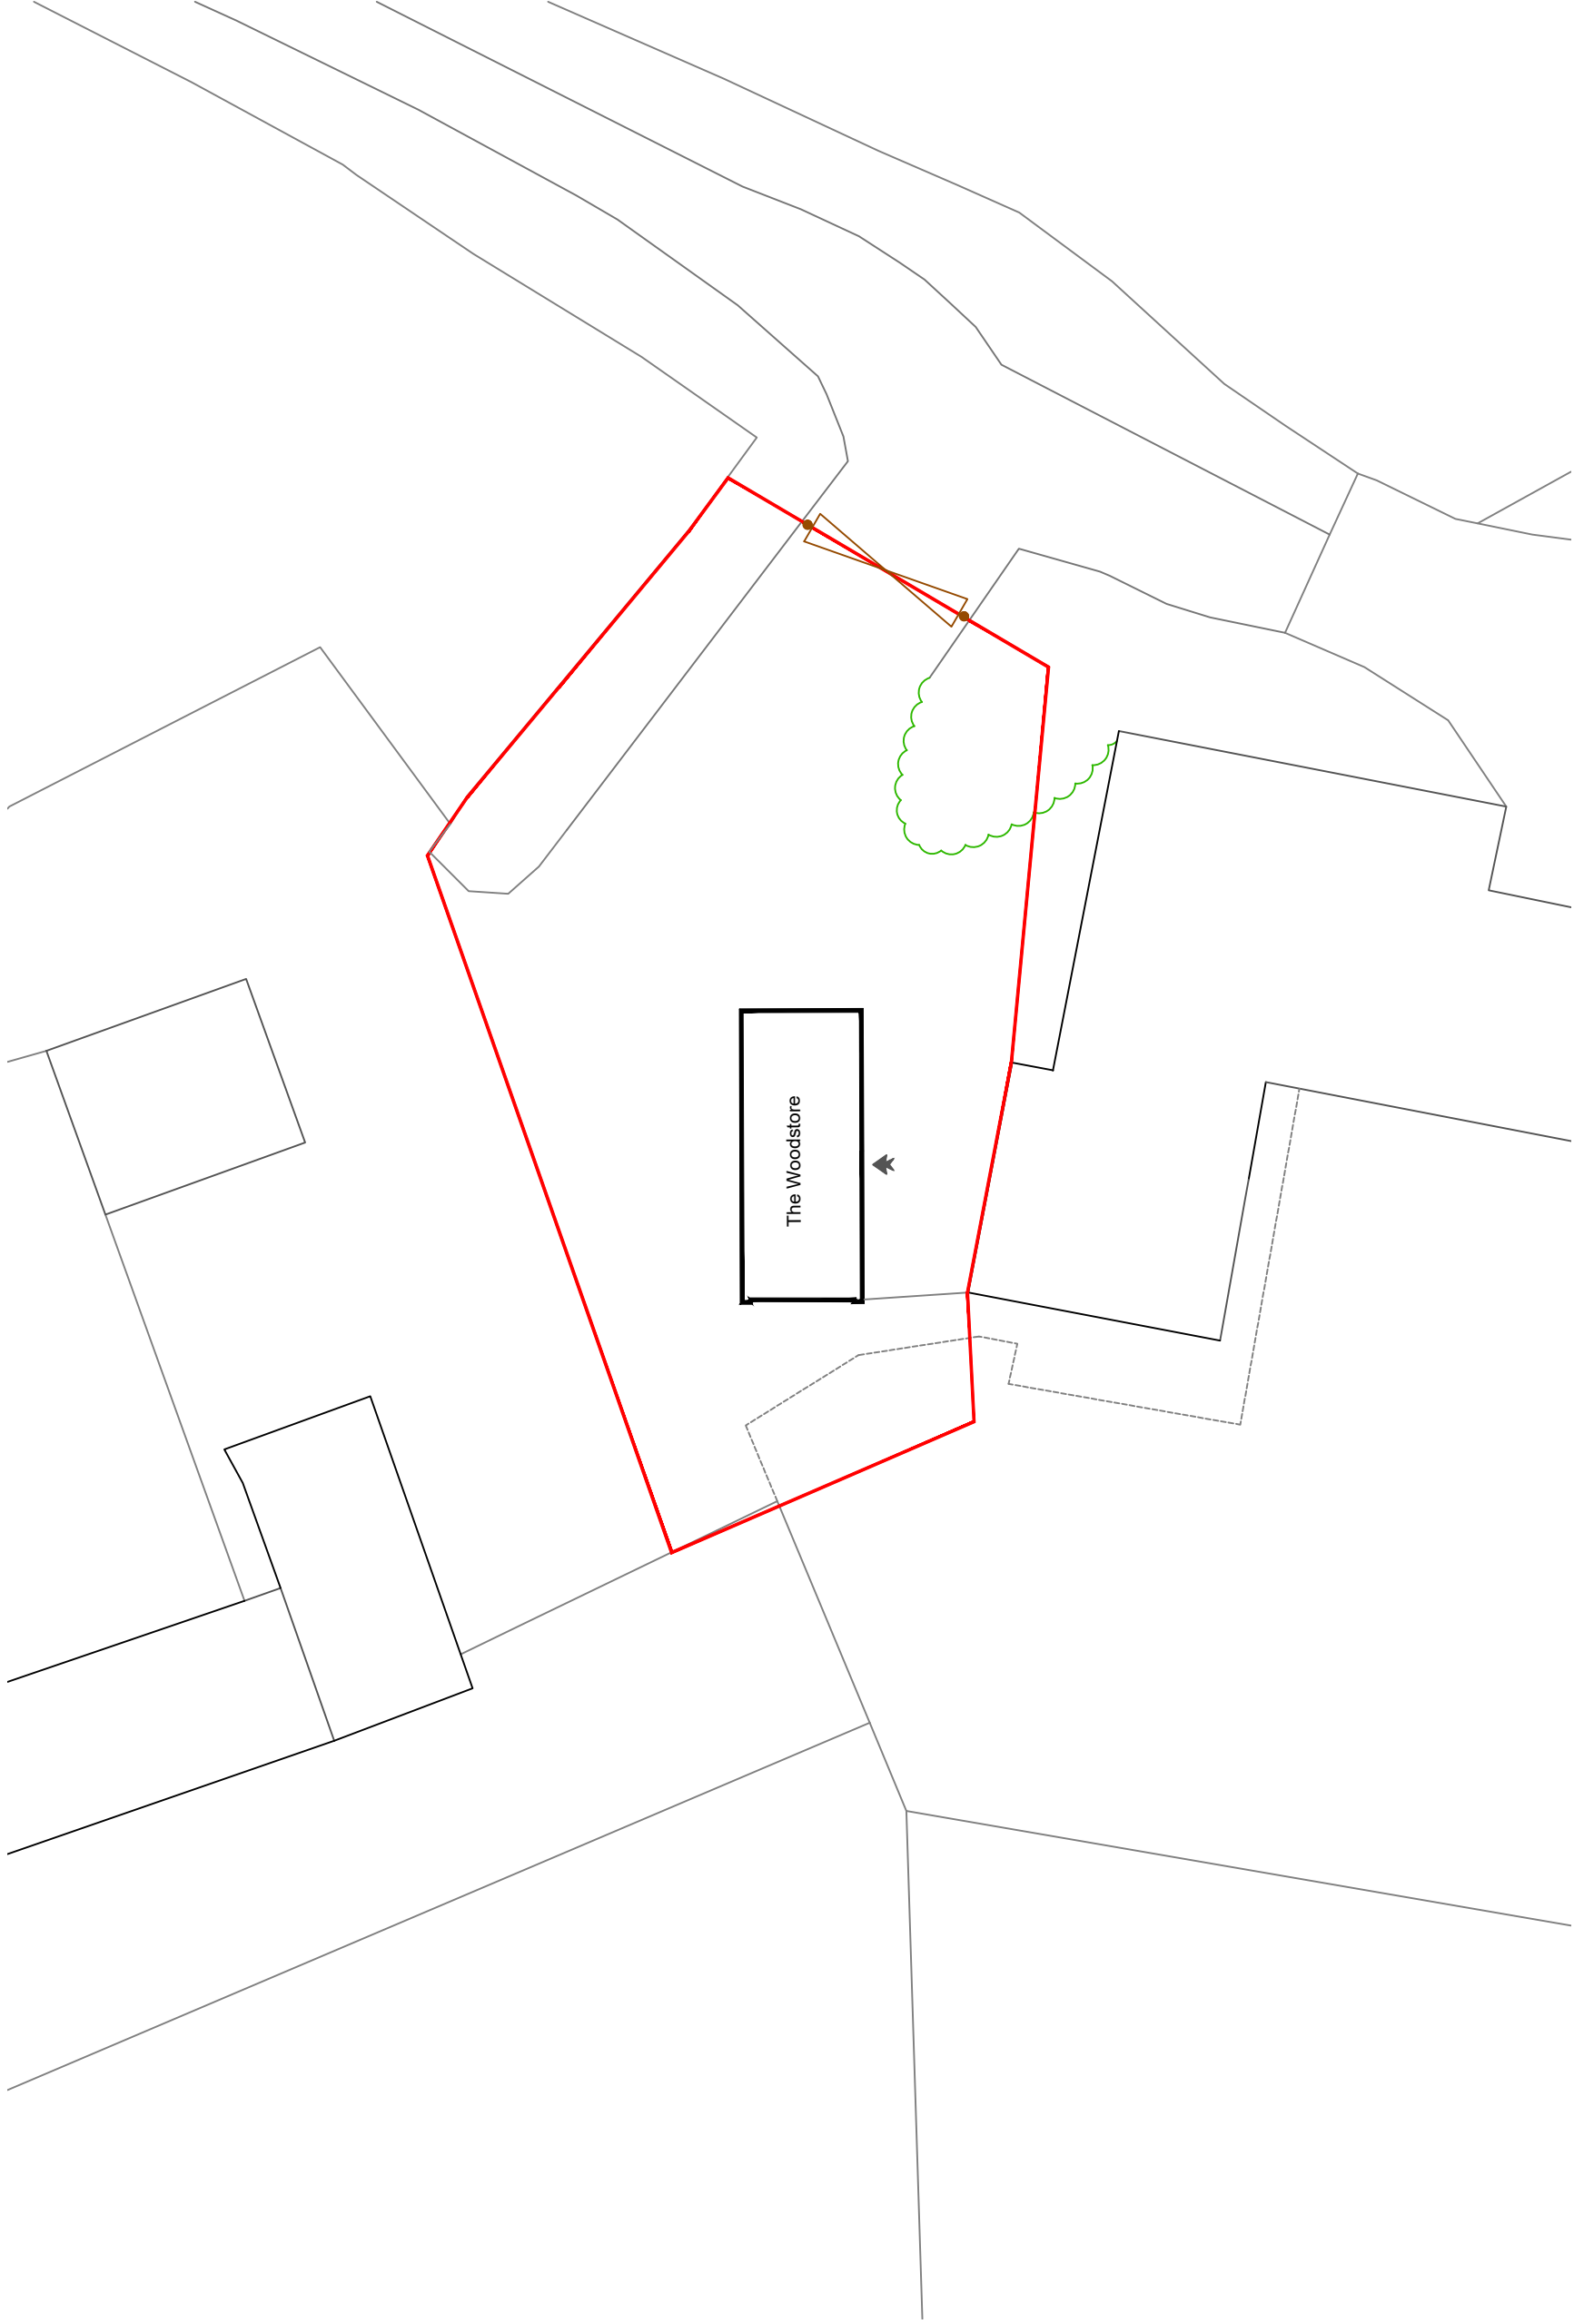

job	Great Steeds Farm, Copsale Road Horsham RH13 6QY			scale(s)	☐ 1:20	☐ 1:50	☐ 1:100	☒ 1:200	☐ 1:500	job no.	☐	dwg no.	EBP	
dwg	The Woodstore - BLOCK PLAN as Existing												drawing size	date
													A3	9 oct 2025
													rev	C

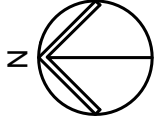