


NOTES:

1. DO NOT SCALE FROM THIS DRAWING.
2. ALL DIMENSIONS ARE IN METERS UNLESS OTHERWISE SPECIFIED.
3. REFER TO GENERAL ARRANGEMENT DRAWING NUMBER 10051123-ARC-070-1A-DR-CE-00001 FOR SECTION MARKER LOCATION.
4. ALL WORKS IN ACCORDANCE WITH SPECIFICATION FOR HIGHWAY WORKS AND WEST SUSSEX COUNTY COUNCIL REQUIREMENTS.
5. PRIMARY & SECONDARY ROAD CARRIGEWAYS TO BE CONSTRUCTED WITH HRA 35/14 F SURFACE COURSE TO CL. 943 OF THE MCHW WITH 14/20mm PRE-COATED CHIPPINGS, IN LINE WITH WSCC STANDARD DETAIL S279/38/21/F. ASSUMED UNDERLYING PAVEMENT CONSTRUCTION LAYERS USED TO INFORM EARTHWORKS STRATEGY BASED ON THE SAME WSCC STANDARD DETAIL AND ASSUMED CBR VALUE OF 2.5-5%.
6. FOOTWAY/CYCLEWAYS TO BE CONSTRUCTED WITH AC6 DENSE SURFACE COURSE MACADAM IN LINE WITH WSCC STANDARD DETAIL S278/38/04/B. ASSUMED UNDERLYING PAVEMENT CONSTRUCTION LAYERS USED TO INFORM EARTHWORKS STRATEGY BASED ON THE SAME WSCC STANDARD DETAIL.

LEGENDS:

- PROPOSED FINISHED SURFACE
- EXISTING GROUND SURFACE


1
STREETSCAPE TYPOLOGIES - PRIMARY
VEHICLE STREET 30.75M

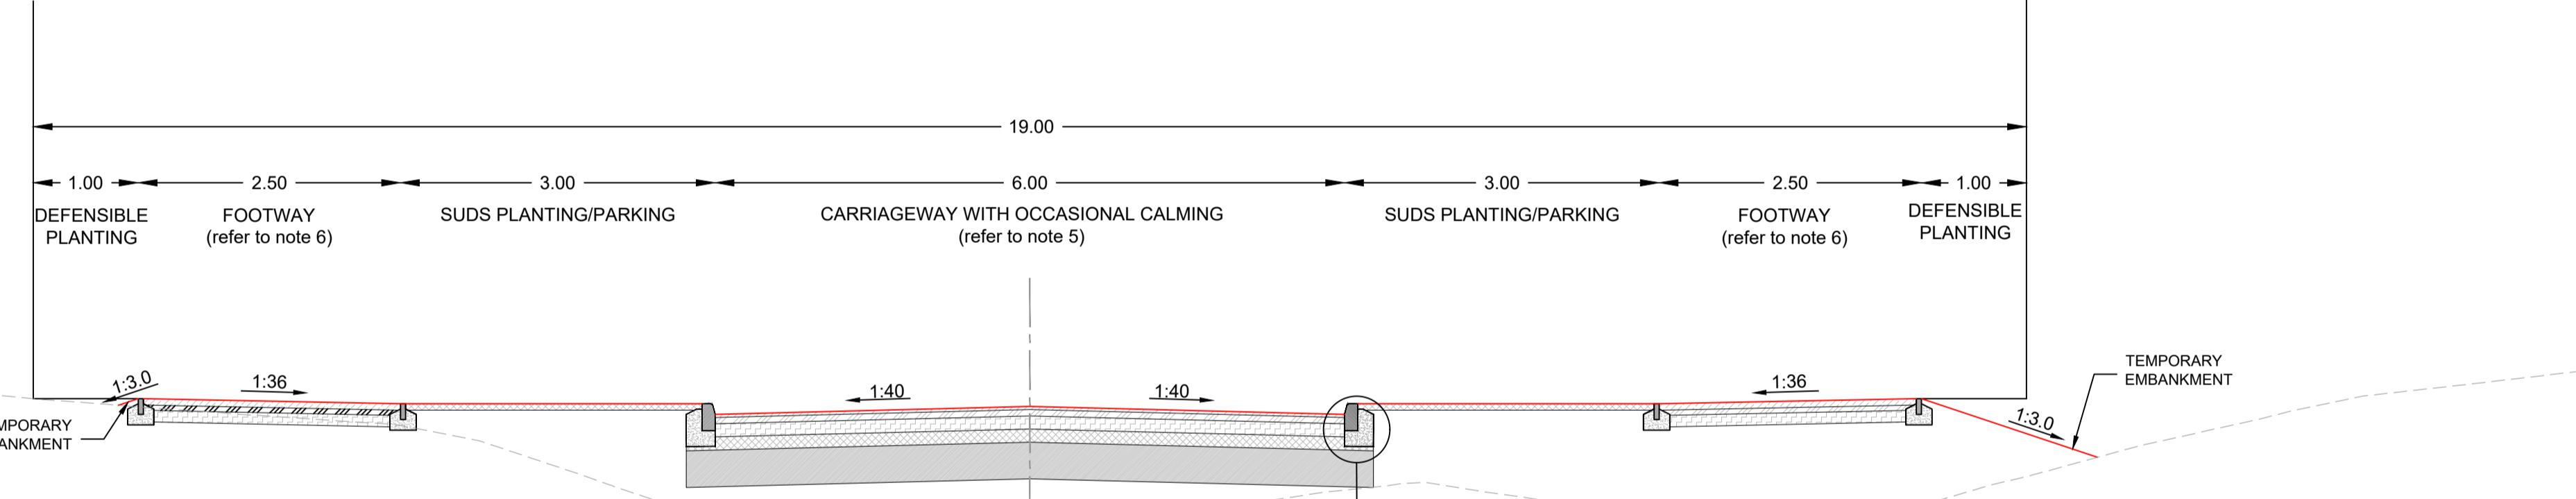

2
STREETSCAPE TYPOLOGIES -
SECONDARY STREETS 19.00M



3
STREETSCAPE TYPOLOGIES -
PRIMARY VEHICLE STREET 26.75M

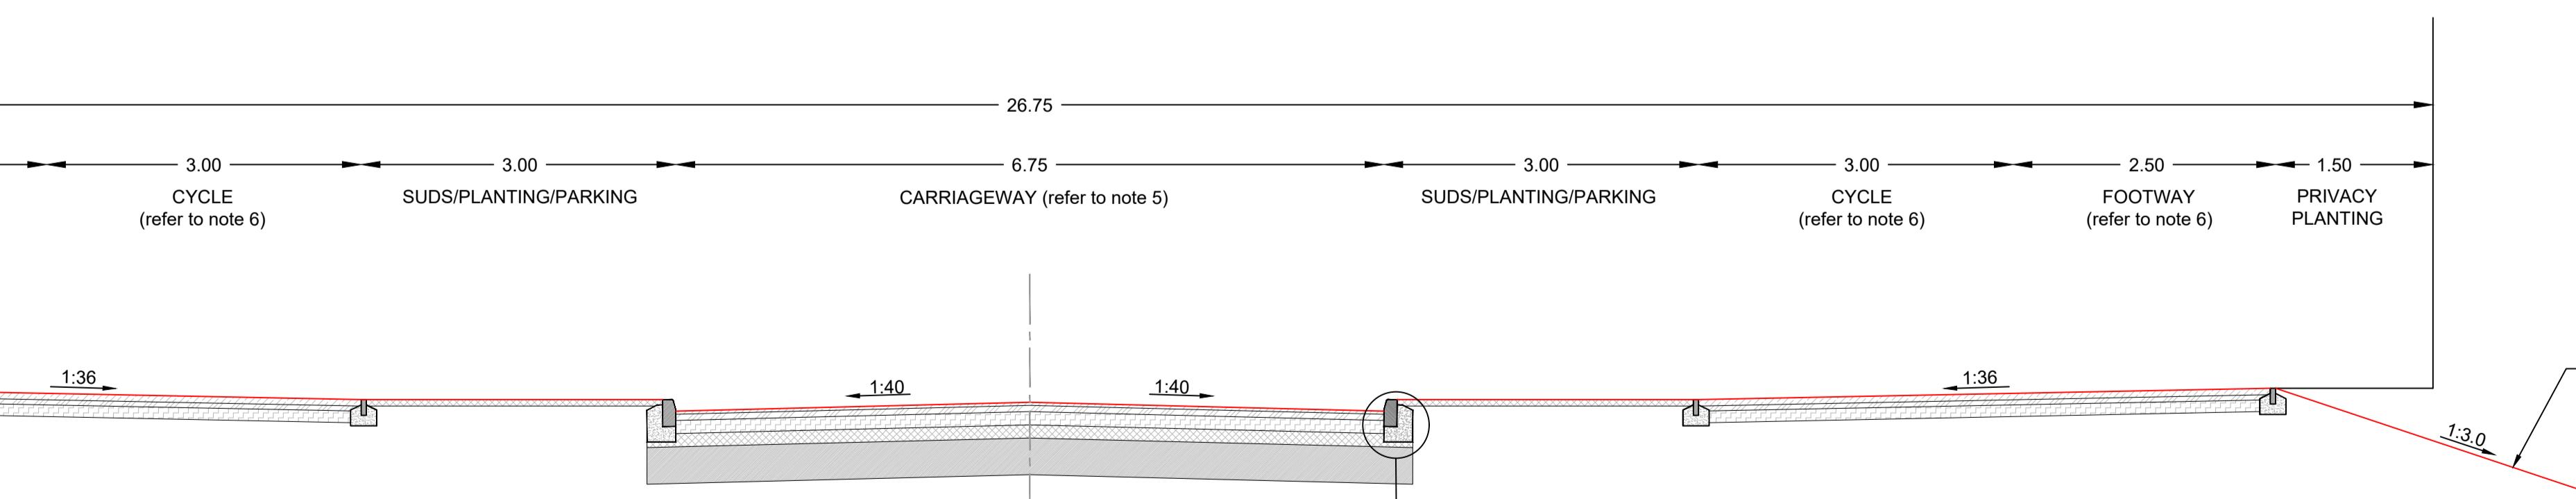

Rev	Date	Description	Prod	Chk	Rev.	App.
P01	26/09/23	FIRST ISSUE	KS	CH	TF	SD
P02	30/10/23	FIRST ISSUE	BP	CB	TF	SD
P03	31/10/23	REVISED IN LINE WITH COMMENTS	BP	CB	TF	SD
P04	20/12/23	REVISED IN LINE WITH COMMENTS	SS	CB	TF	SD
P05	07/08/24	ADDRESSING CLIENT COMMENTS	SP	CB	TF	SD



Project:
West of Ifield

Site	Client
Ifield, Crawley West Sussex	Homes England Arpley House, 110 Birchwood Boulevard Birchwood, Warrington WA3 7QH

ARCADIS

Registered office: 80 Fenchurch Street
London EC3M 4BY
Coordinating office: 80 Fenchurch Street
London EC3M 4BY
Tel: 44 (0)20 7812 2000

www.arcadis.com © Copyright reserved

Drawing Title:
WEST OF IFIELD
PHASE 1A HIGHWAY
TYPICAL CROSS SECTIONS
SHEET 1 OF 2

Designed:	Signed	Date
K. Singh	Digitally Signed	07/08/24
Project:	Signed	Date
S. Pannashetti	Digitally Signed	07/08/24
Checked:	Signed	Date
C. B	Digitally Signed	07/08/24
Reviewed:	Signed	Date
T. Fairlie	Digitally Signed	07/08/24
Approved:	Signed	Date
S. Davies	Digitally Signed	07/08/24
Design Stage:	Detailed Design	
Original Size:	A1	Grid: OS
Suitability Code:	S2	Scale: 1:20
	Project Number: 10051123	
	Suitability Description:	

Suitable for Information

Drawing Number: 10051123-ARC-072-1A-DR-CE-00001 Revision: P05