


Notes:

1. THE COPYRIGHT OF THIS DRAWING IS VESTED IN MICHAEL ISHERWOOD AND IT MAY NOT BE REPRODUCED IN WHOLE OR PART OR USED FOR THE MANUFACTURE OR CONSTRUCTION OF ANY ARTICLE WITHOUT THE EXPRESS PERMISSION OF THE COPYRIGHT HOLDER.
2. WORK TO FIGURED DIMENSIONS ONLY.
3. THIS DRAWING IS TO BE READ IN CONJUNCTION WITH ALL RELEVANT ARCHITECTS AND ENGINEER'S DRAWINGS AND SPECIFICATIONS.

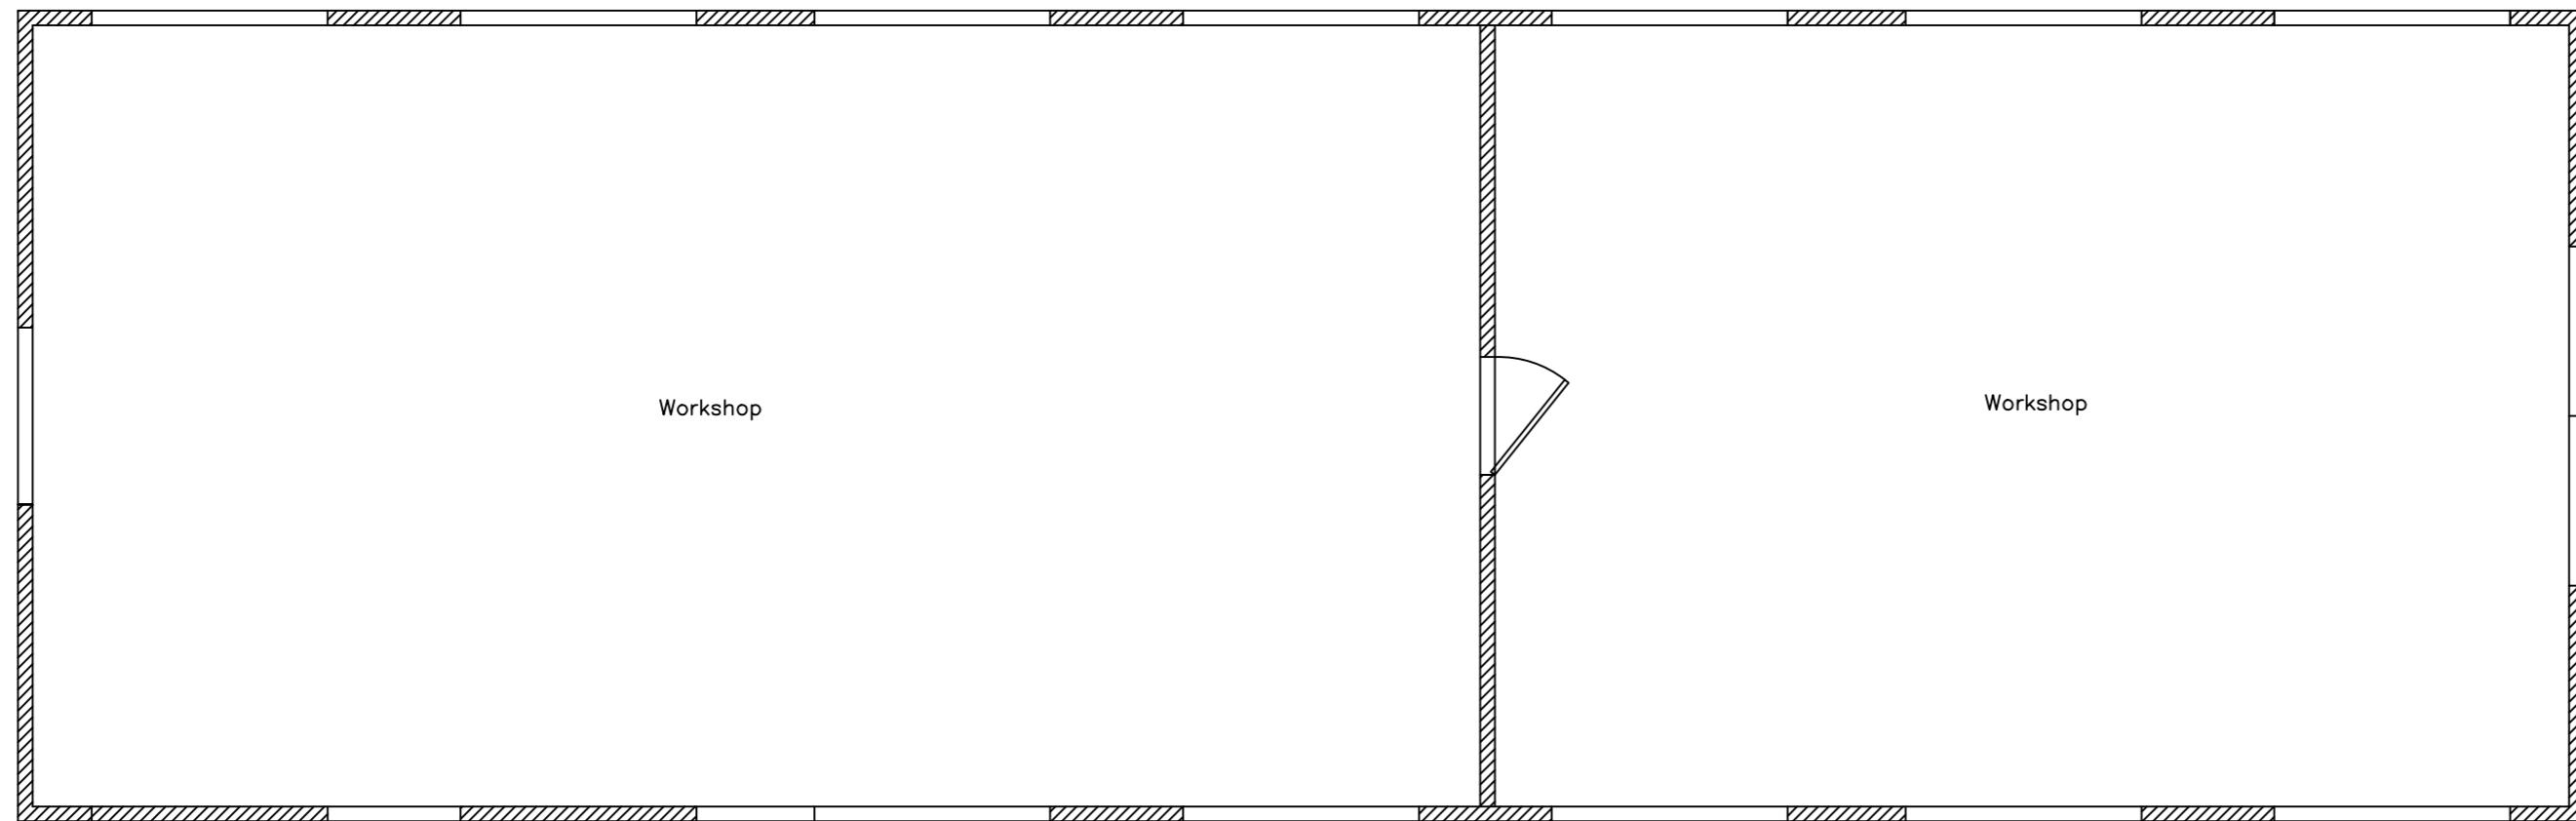

A	PLANNING SUBMISSION	MI	12/01/23
REV:	DESCRIPTION:	BY:	DATE:
STATUS: FOR PLANNING			

SITE:	SIR ROBERT'S FARM		
TITLE:	WORKSHOP EXISTING PLAN		
SCALE AT A2:	1:50	DATE:	12/01/2023
PROJECT NO:	DRAWING NO:	DRAWN:	PI
24567	A2/E2/FP	REVISION:	A