


No dimensions to be scaled from drawing except for planning purposes.
The contractor should check all dimensions on site.
It is the contractors responsibility to ensure compliance with Building Regulations.
C.D.M. Regs. 2015. The Client is advised of his responsibilities to appoint a Planning Supervisor under these Regs.
All works to comply with the C.D.M. Regs. 2015.
The Party Wall Act: 1996 The property owner is advised of the requirements of the Act, & the requirement to serve a Party Wall Notice on any adjoining owners as required under the Act.

REVISIONS:

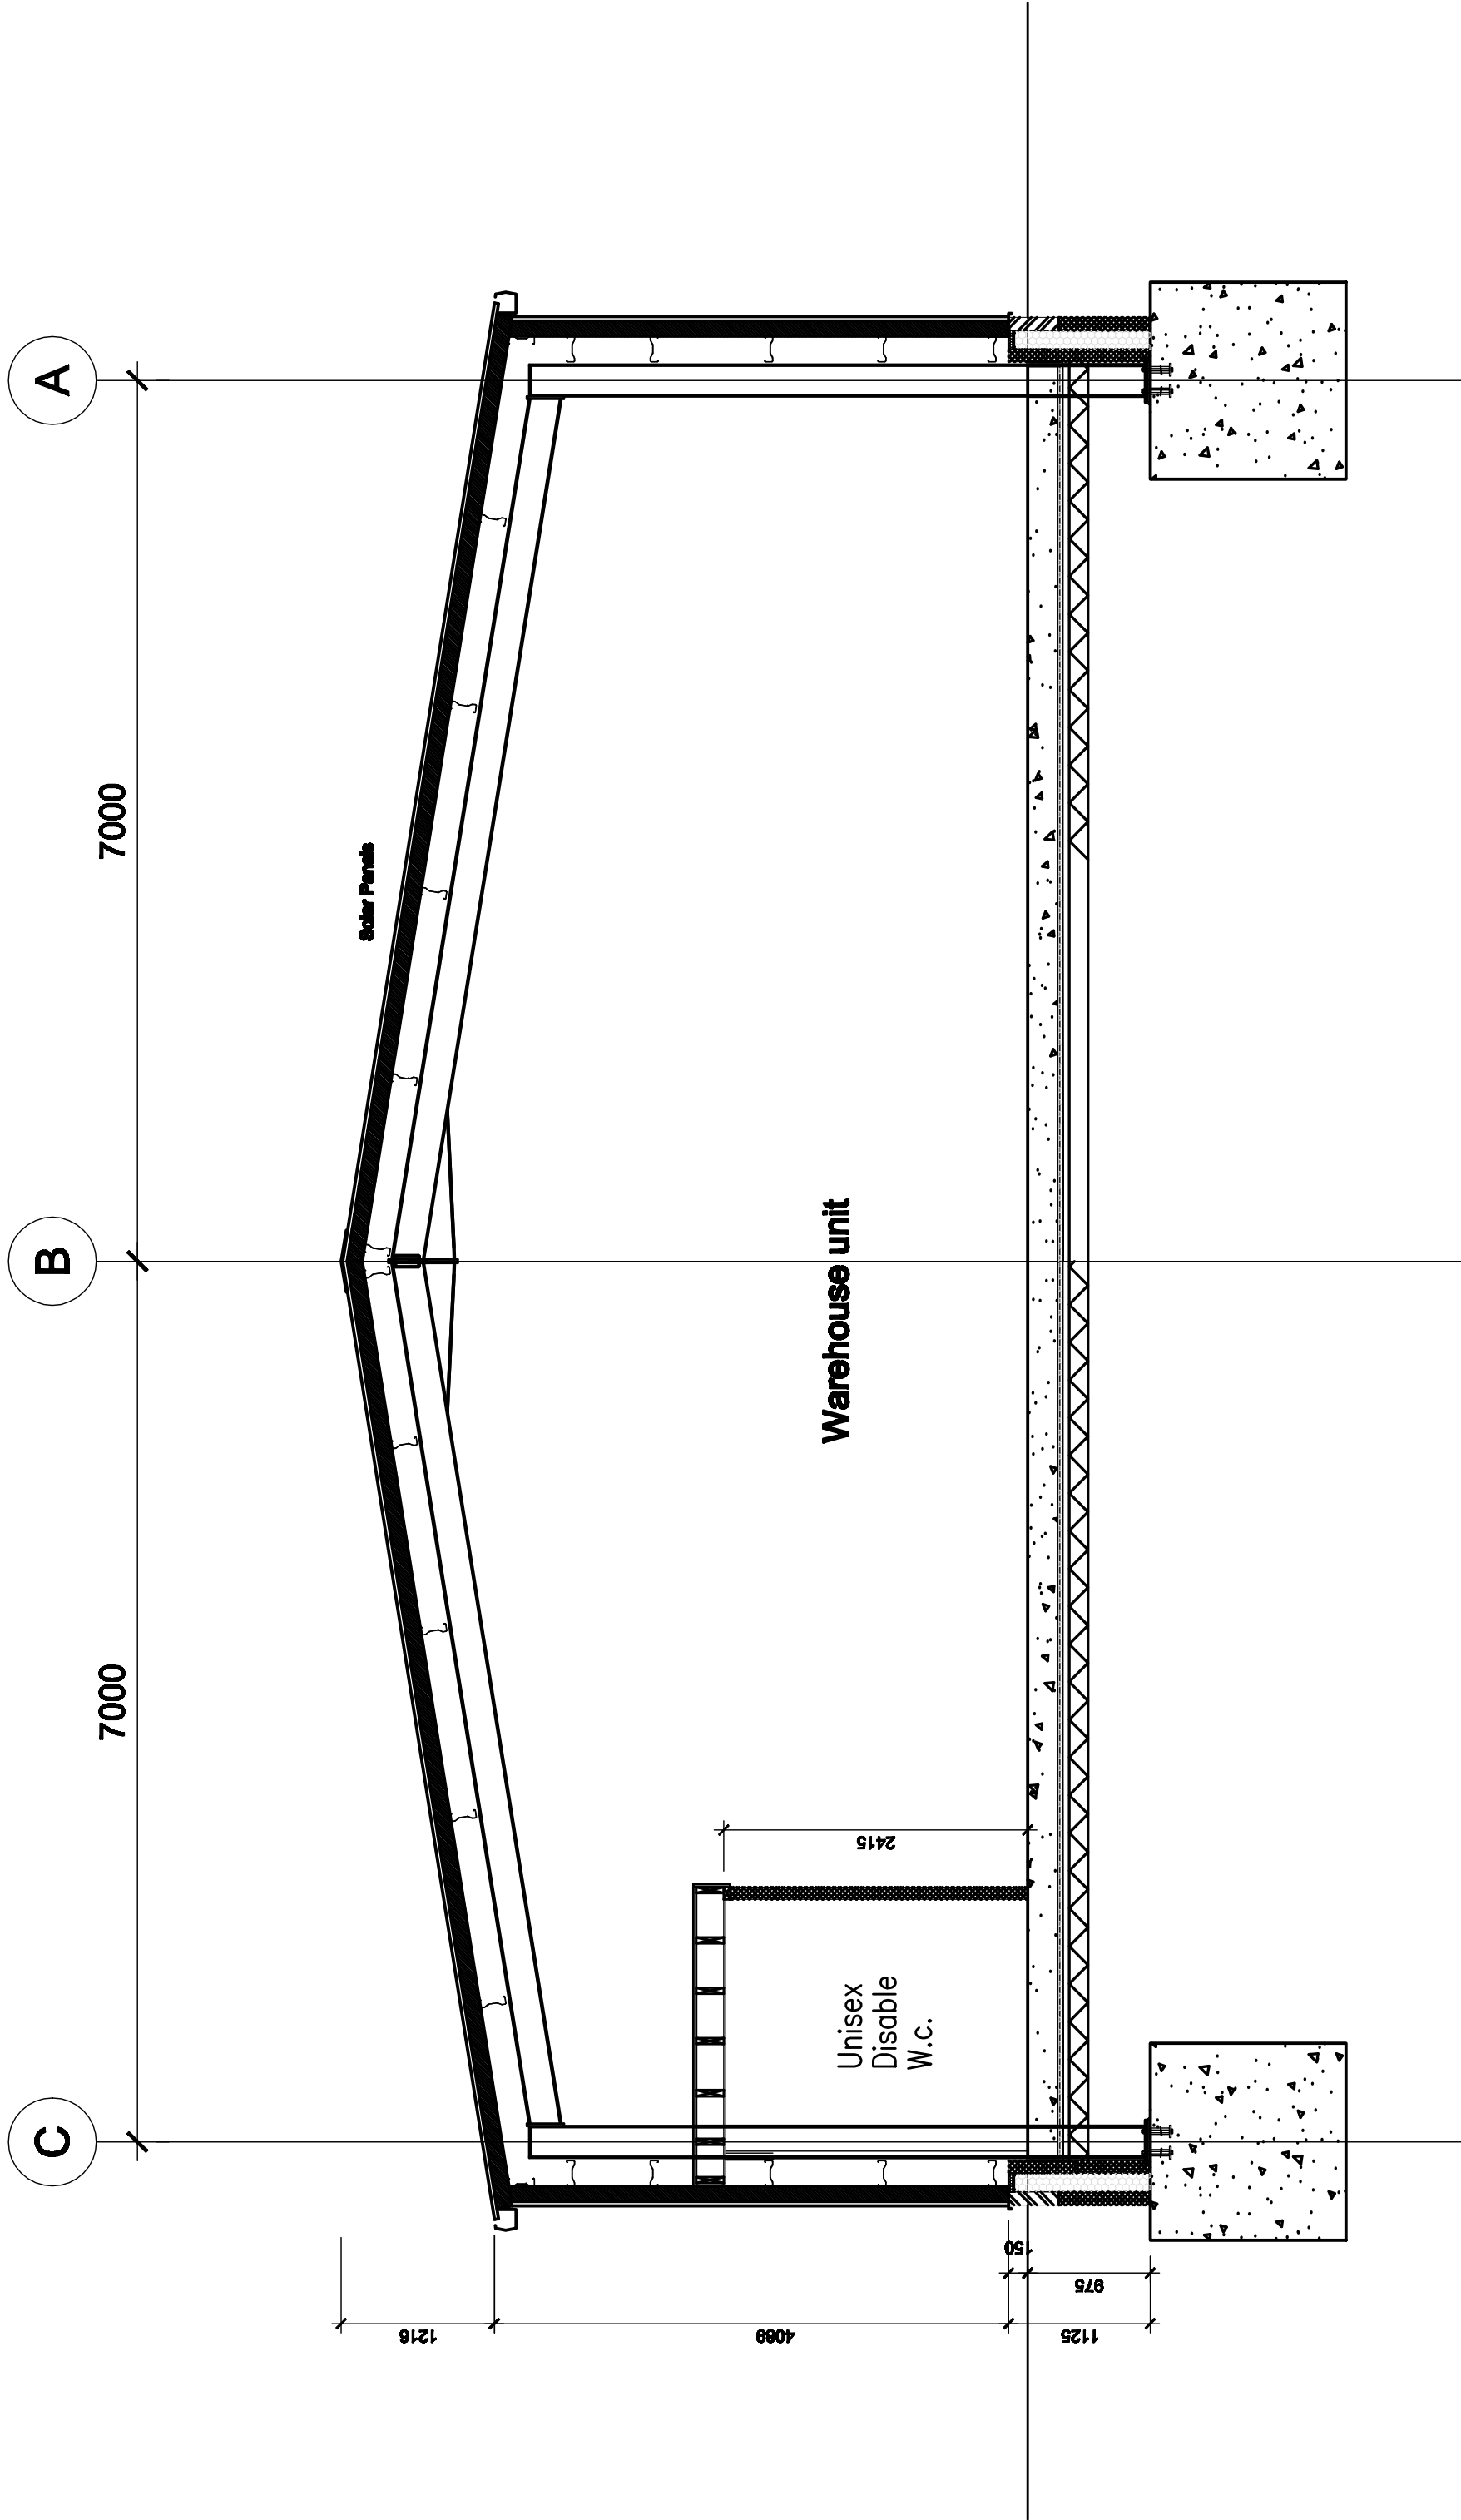


ADCS

Architectural Design

Computer Services

30 Foxley Lane
Worthing
West Sussex
BN13 3AG
Tel: 01903 280701
E-mail: edca@sky.com

Client	MR D. WALTON		
Project	PROPOSED WAREHOUSE RENVYLE FARM OKEHURST LANE, BILLINGSHURST WEST SUSSEX RH14 9EA		
Drawing	PROPOSED SECTION		
Scale	Date	Drawn	
1:50 @ A1	23.06.25	TP	
Drawing No.	Revision		

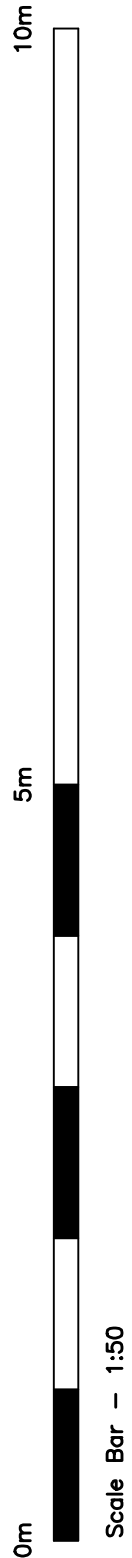

1639/P04