



from
Southern Water 

Horsham District Council
Parkside
Chart Way
Horsham
West Sussex
RH12 1RL

Your ref
DC/25/2057

Our ref
DSA000050301

Date
13th of January 2026

Contact
Tel 0330 303 0119

Dear Sir/Madam,

Proposal: Proposed development of 68 dwellings with vehicular and pedestrian accesses, public open space, hard and soft landscaping and associated works including supporting foul and surface water drainage works and works to existing culverted watercourse on site.

Site: Land North of Little Slaughterford Chapel Road Barns Green West Sussex.

Thank you for your letter.

Your consultation request needs to be progressed by our modelling team. Will send you our full response within 21 calendar days.


EXPECTED RESPONSE DATE: 3rd of February 2026.

For further advice, please contact Southern Water, Southern House, Yeoman Road, Worthing, West Sussex, BN13 3NX (Tel: 0330 303 0119).

Website: southernwater.co.uk or by email at: SouthernWaterPlanning@southernwater.co.uk

Yours faithfully,

Future Growth Planning Team
Developer Services
southernwater.co.uk/developing-building/planning-your-development

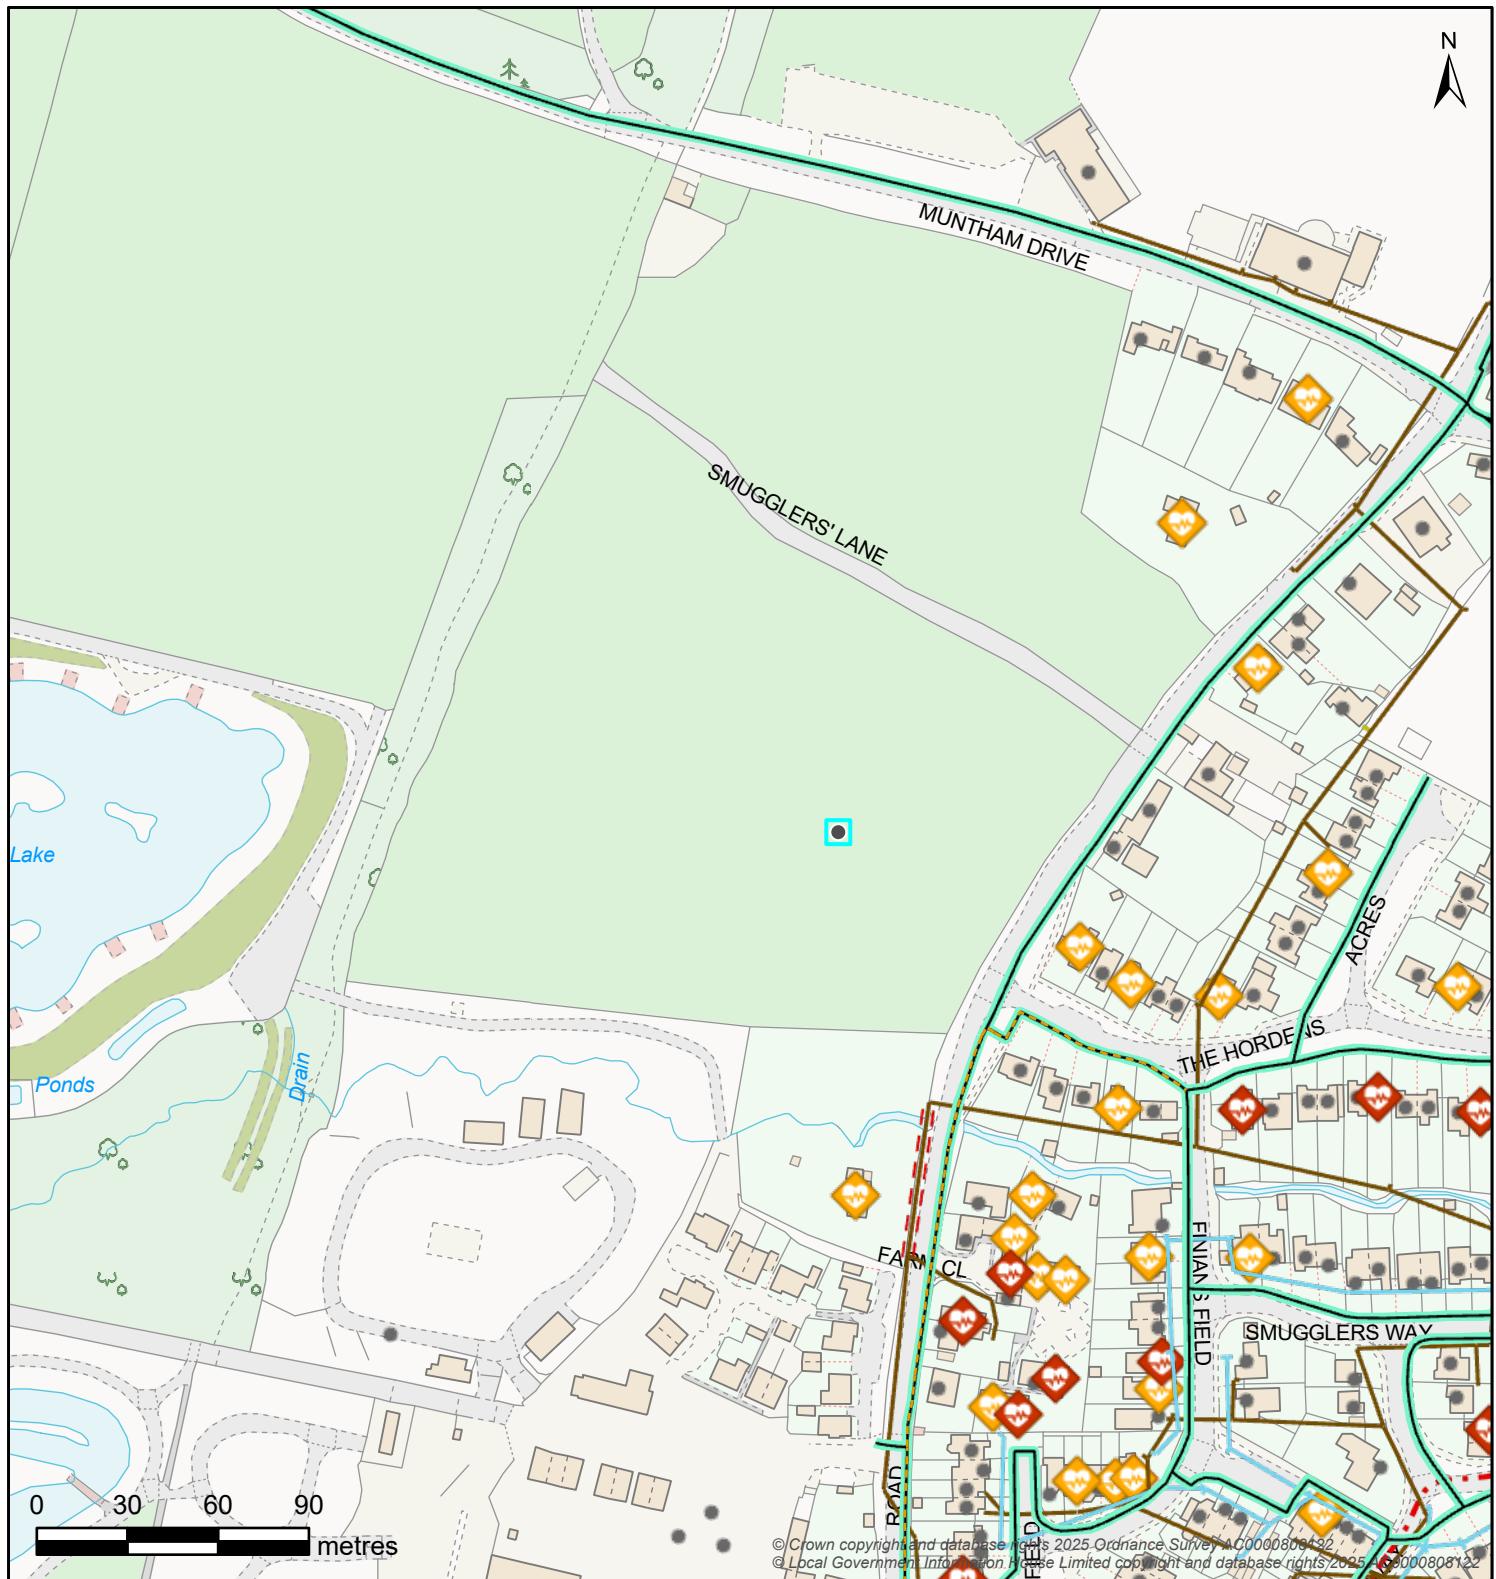

© Crown copyright and database rights 2025. Ordnance Survey AC0000808122
 © Local Government Information Partnership Limited copyright and database rights 2025. S000808122

Controllable Valve	Flow Control	Inlet-Outfall
Damboards	Penstock	Valve
Anti Flood Device	Pumped Anti Flood Device	Reflux Valve
Inlet		Outfall
Manhole		
BIF Bifurcation	Cascade	CP Catchpit
Head Of Public Sewer		IC Interceptor Chamber
		Manhole
		S Soakaway
		WO Washout
Outfall Headworks	Overflow Chamber	Pipe Bridge
Outfall Headworks	CSO Combined Sewer Overflow	EMO Emergency Overflow
		Pipe Bridge
		Micro Pumping Station
		Pumping Station
Sewer Level Monitor	Storage	Treatment Works
Sewer Level Monitor	Storm Tank	Tidal Storage Tank
		Treatment Works
		Weir
		Wastewater Site
Wastewater Pipe	Wastewater Use	Developer Services
Culverted Water Course	Syphon	Foul
Drain	Tank Sewer	Combined
Outfall	Trunk Sewer	Sludge
Overflow	Vacuum Main	Treated Effluent
Rising Main	Decommissioned Pipe	Surface Water
Sewer		Private

Map Title: DSA000050301 GIS

Printed By: Kelly.Donaldson

Date Printed: 13/01/2026

Map Scale: 2500

The information provided is believed to be correct but is provided on an 'as is' basis and without any warranty or condition express or implied, statutory or otherwise as to its quality or fitness for purpose. Actual positions of assets should always be determined on site.

