


Revision Schedule			
Rev	Date	Description	Drn By
-	-	-	-

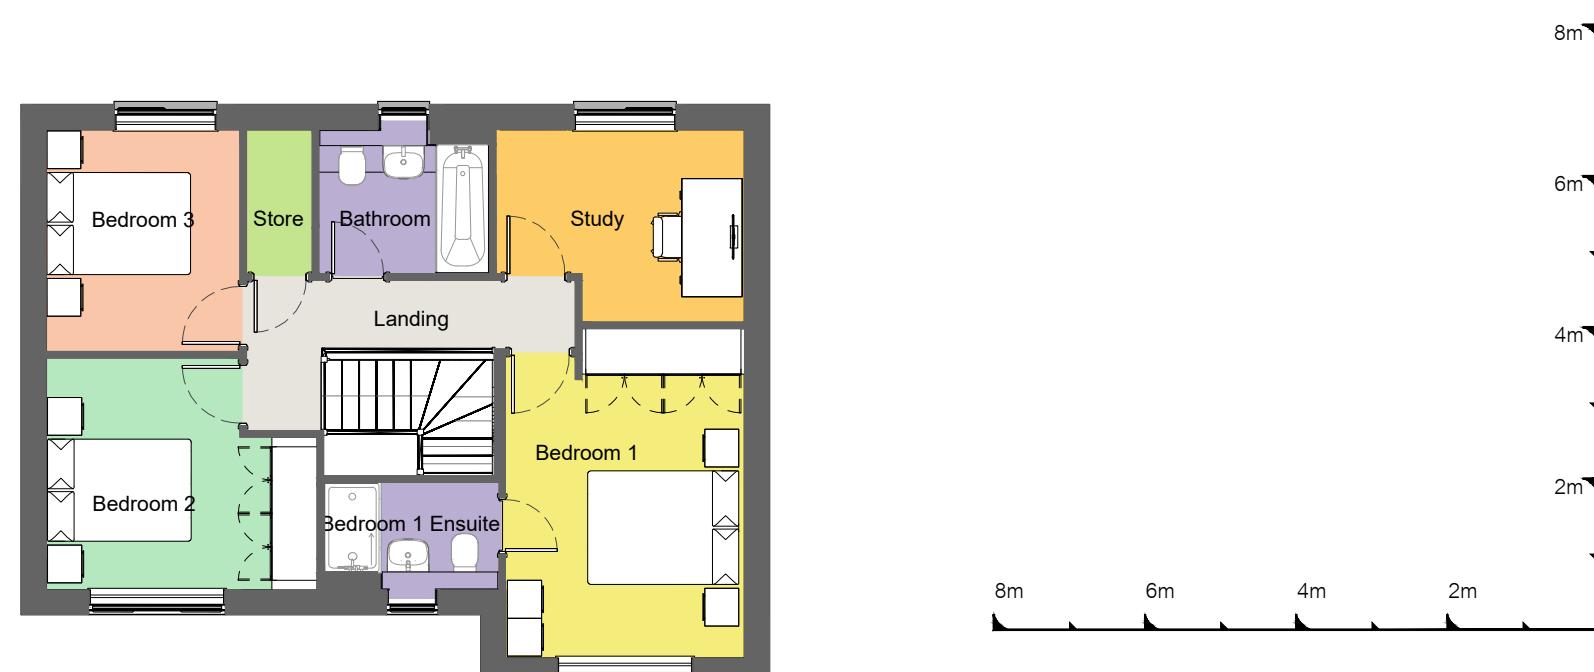

Bellway
www.bellway.co.uk

DHA Architecture Ltd.

Brooklands Farm Business Park
Bottle Lane, Binfield, RG42 5QX
Tel: 0118 934 9666

Building Regulations
2013 & 2021
Compliant

Project
The Artisan Collection
2018 Issue



Drawing Title
The SHR4 SHR4-3B-2S-AT

1288 ft² | 3b Det | All Traditional Variants
Planning Layouts

Shipley Road, Southwater
ORIG MI-Q

Drawing Created By DHA Architecture	First Issue Date 09.09.2025	Scale(s) 1 : 100 @ A3
Project No DHA - 102108	Drg Status Planning	Revision -
Drawing No.		

A-1288-00-AT-01-P1