


Examples of Pot Sizes


Note: Height and spread of plants is indicative refer to Plant Schedule for details of individual plant specification.

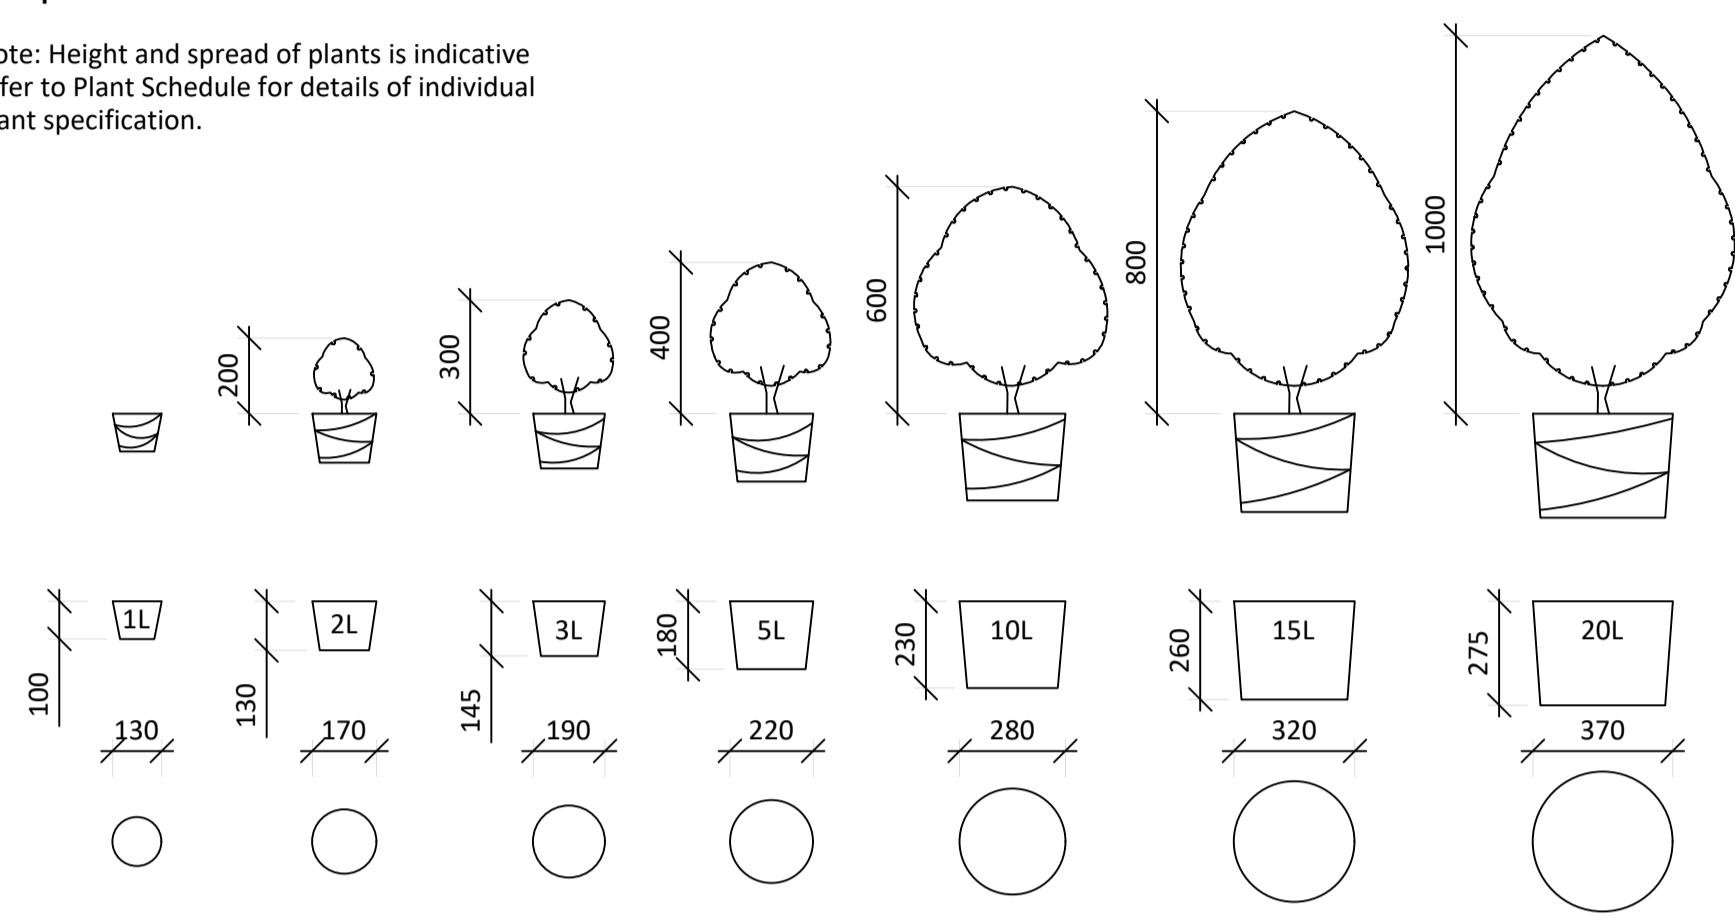

01 EXAMPLE OF POT SIZES
3001 Scale 1:20

Examples of Planting Densities per m²


Note: Refer to Plant Schedule for details of individual plant specification.

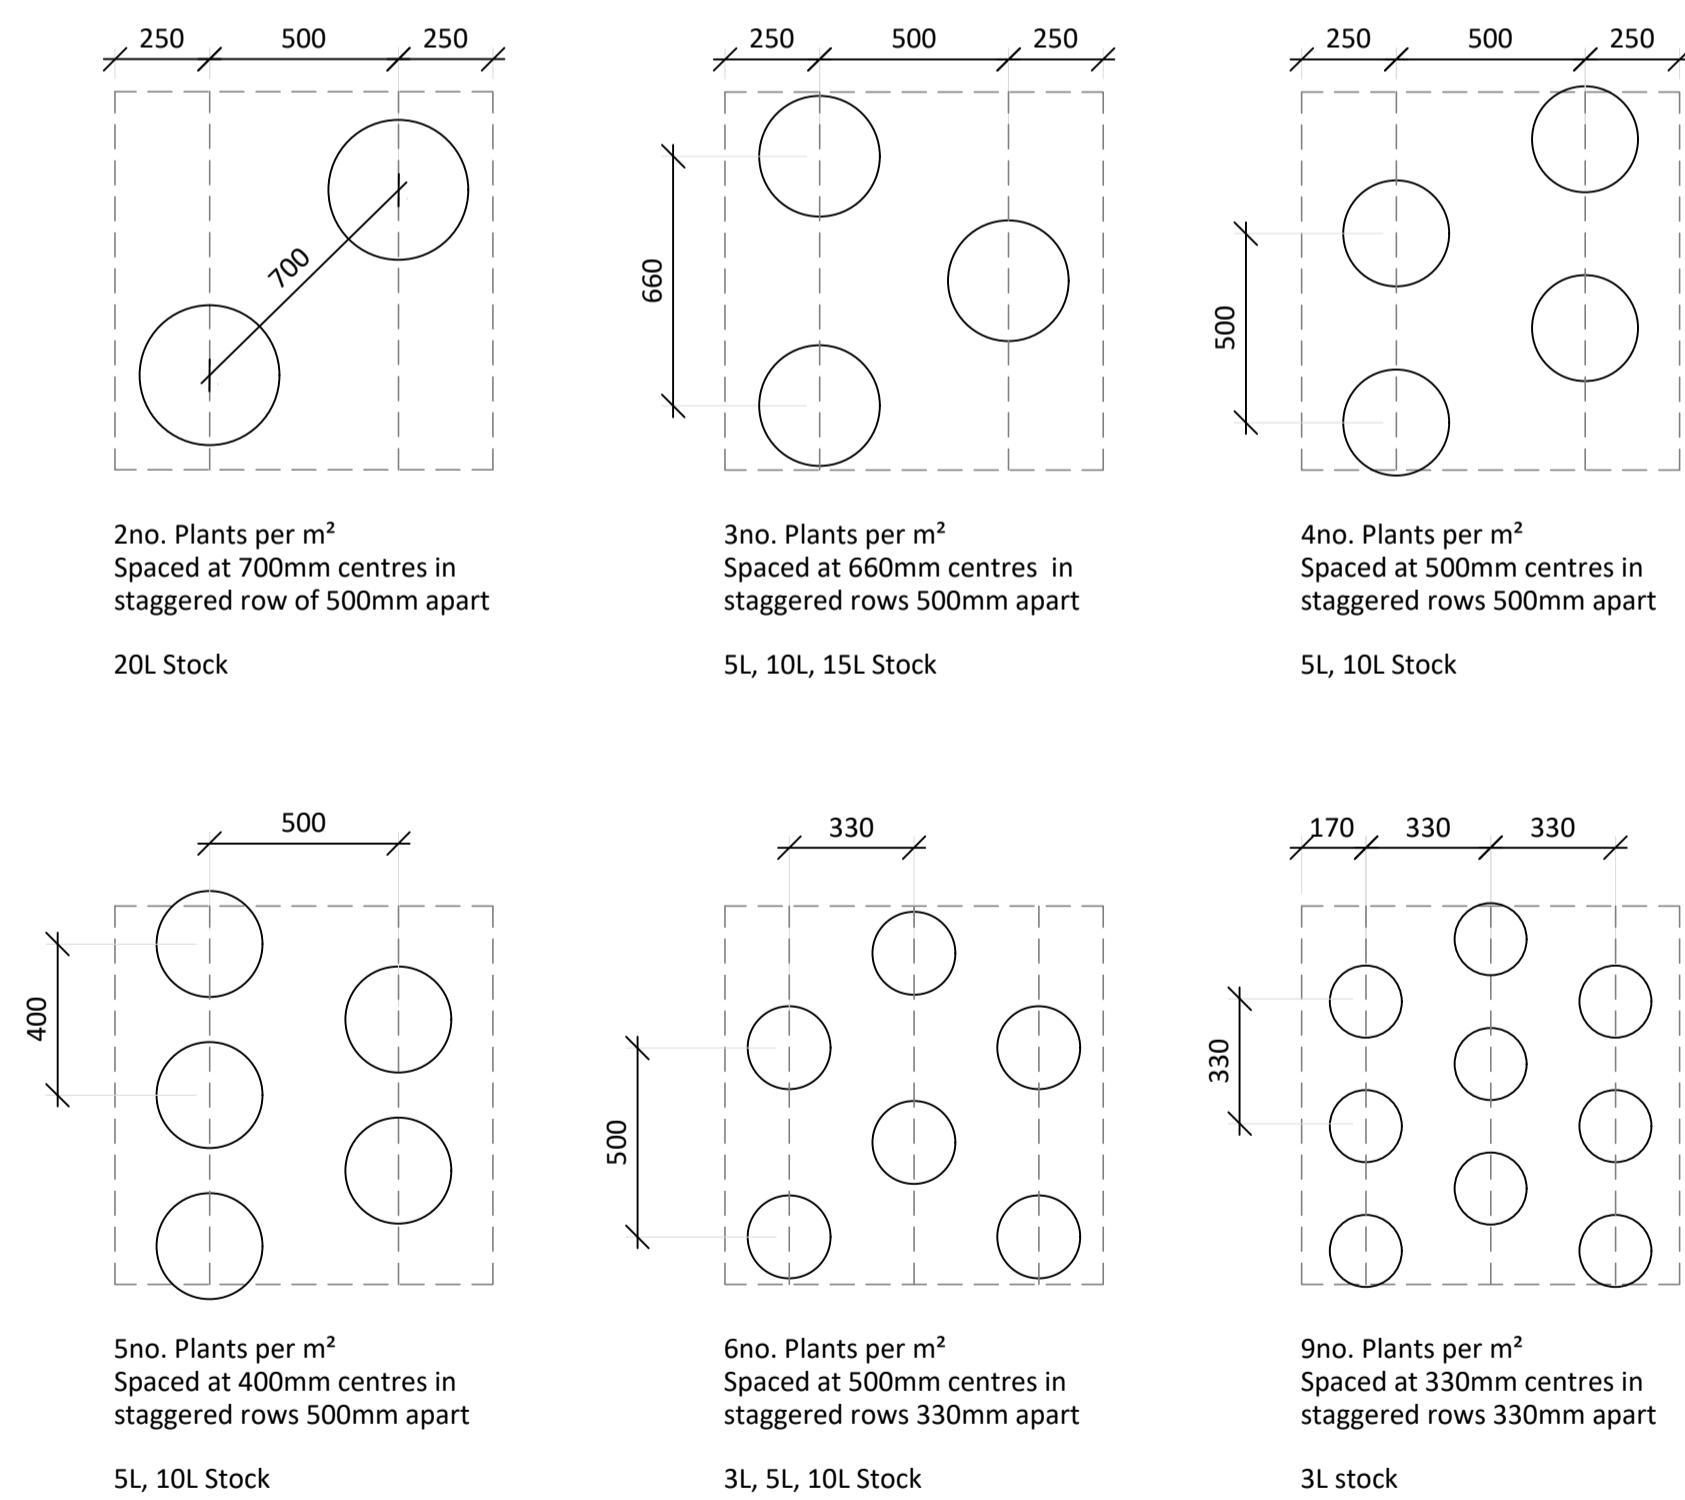

02 PLANTING DENSITIES PER M²
3001 Scale 1:20

Examples of soil profiles


Note: Topsoil and Subsoils can be existing site soils providing they are tested and meet the relevant standards (Topsoil - BS 3882:2015, Subsoil BS 8601:2013) Refer to Landscape Specification

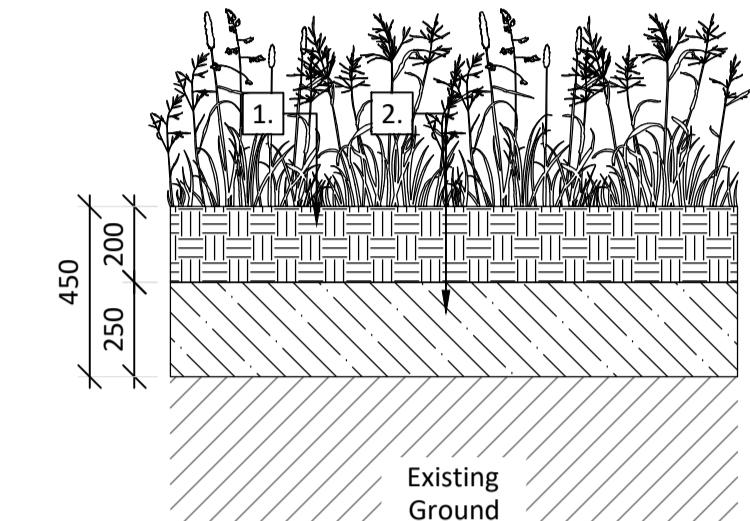

Soil Profile for wildflower/meadow Grass Areas


Detail References:
1. 200mm of Subsoil - Good quality
2. 250mm of existing Subsoil

Profile not to be less than 450mm

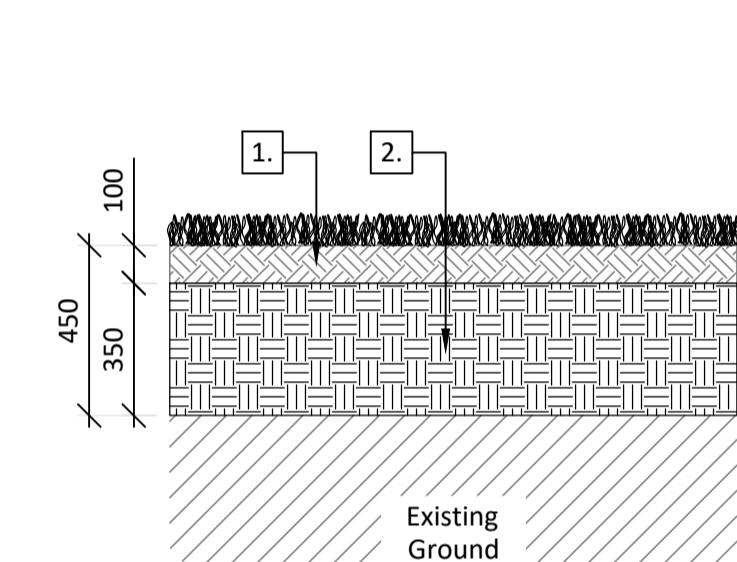

450mm Soil Profile for Amenity Grass Areas


Detail References:
1. 100mm of Topsoil
2. 350mm of Subsoil

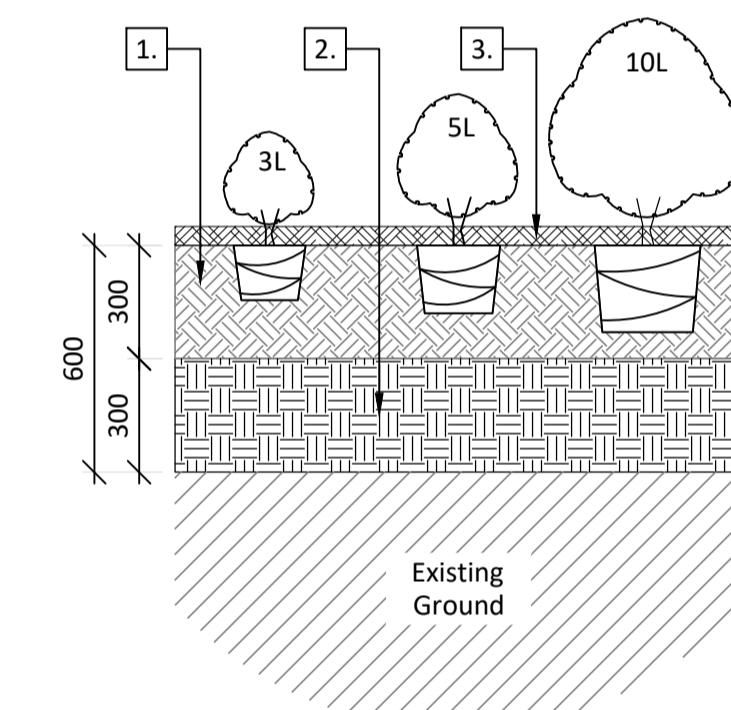

600mm Soil Profile for Shrub Planting

Detail References:
1. 300mm of Topsoil
2. 300mm of Subsoil
3. 50mm Bark Mulch

03 EXAMPLE OF SOIL PROFILES
3001 Scale 1:20

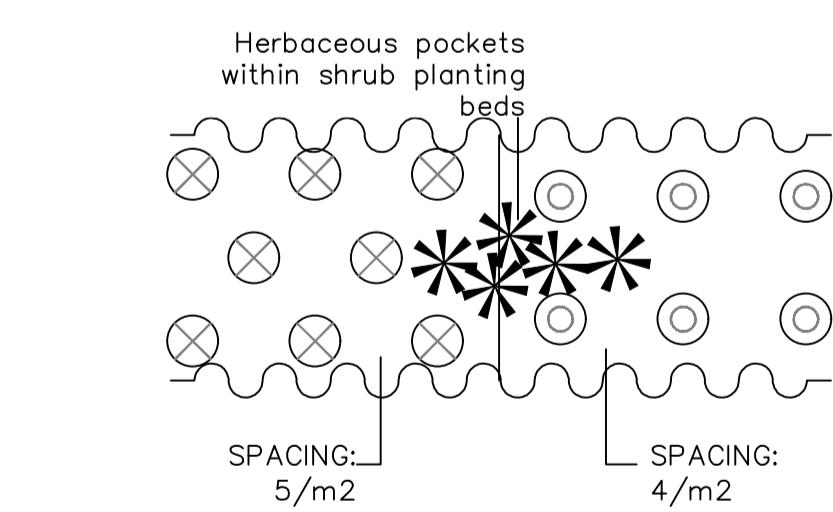

Note: Setting out of shrub planting areas to be in line with the specified densities. Herbaceous planting to be nested between shrub planting grid without compromising the shrub planting matrix.

04 HERBACEOUS POCKETS
3001 Scale 1:20

P01	First issue.	CG	TB
Rev	Description	Date	Drawn Checked

Drawing Status

PLANNING

Allen Pyke
www.allenpyke.co.uk
design@allenpyke.co.uk
A registered practice of the Landscape Institute

Client	Bellway Homes	Scale	1:20 @ A1
Project	Land South of Green Lane	Project No	3424
Drawing Title	Typical Pot Sizes and Soil Profiles	Date	15/08/25
		By/Chk	CG/TB
Drawing Number	3424-APA-ZZ-XX-DT-L-3000	Revision	P01

