



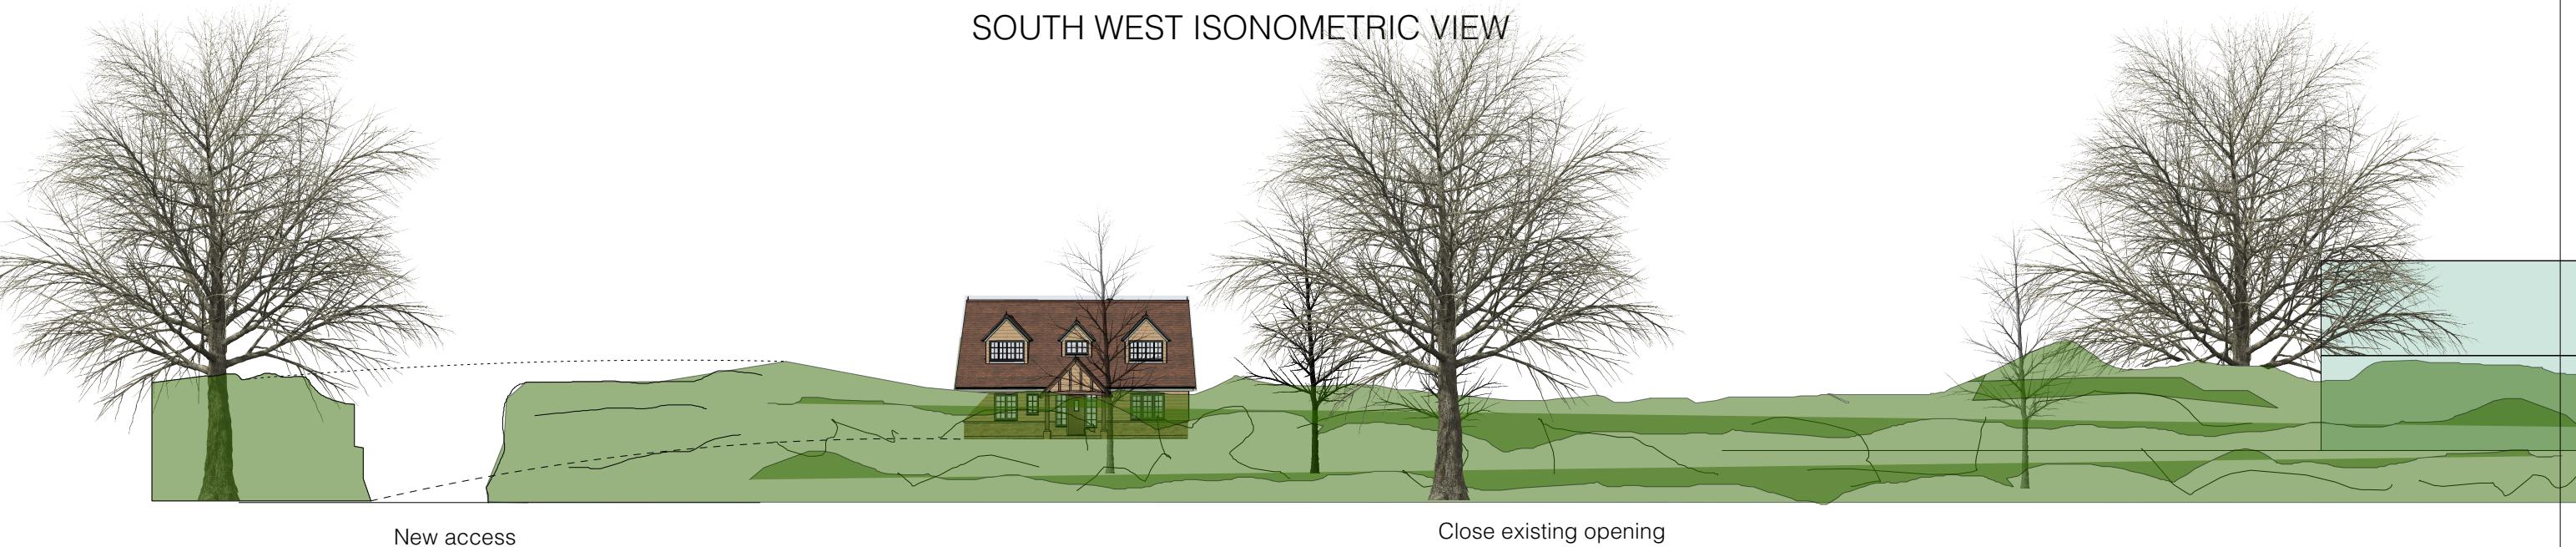

SOUTH WEST ISONOMETRIC VIEW



STREET SCENE FROM BROADFORD BRIDGE ROAD

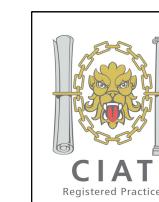

Paul Maggs MCIAT
Hazelwood, Harbolets Road,
West Chiltington RH20 2LG
Tel: 01798 813298
paul@pbproperties.co.uk
www.pbproperties.co.uk

Client: Mr P a'Barrow
Site Address:
New Barn Nursery
Broadford Bridge Road
West Chiltington
RH20 2LF

Project Name:
Workers Dwelling
Date: 02/01/2025

Scales: PAGE SIZE A3
Plan No. D 0125/370/08
Drawings produced using Vectorworks CAD. Only
written dimensions to be respected.
Copyright protected to PB Properties