


Key

1 Entrance Hall Atrium
2 Vertical Circulation
3 Kitchen / Living / Dining
4 Annexe / Garage

1:100 @ A1 PRELIMINARY
0135-0220-P02
Floor Plans as Proposed

THESE ARE NOT WORKING DETAILS, they have been made for ease of reading and do not form part of any CDM document. They are to be checked and revised on site BEFORE and DO NOT SCALE.

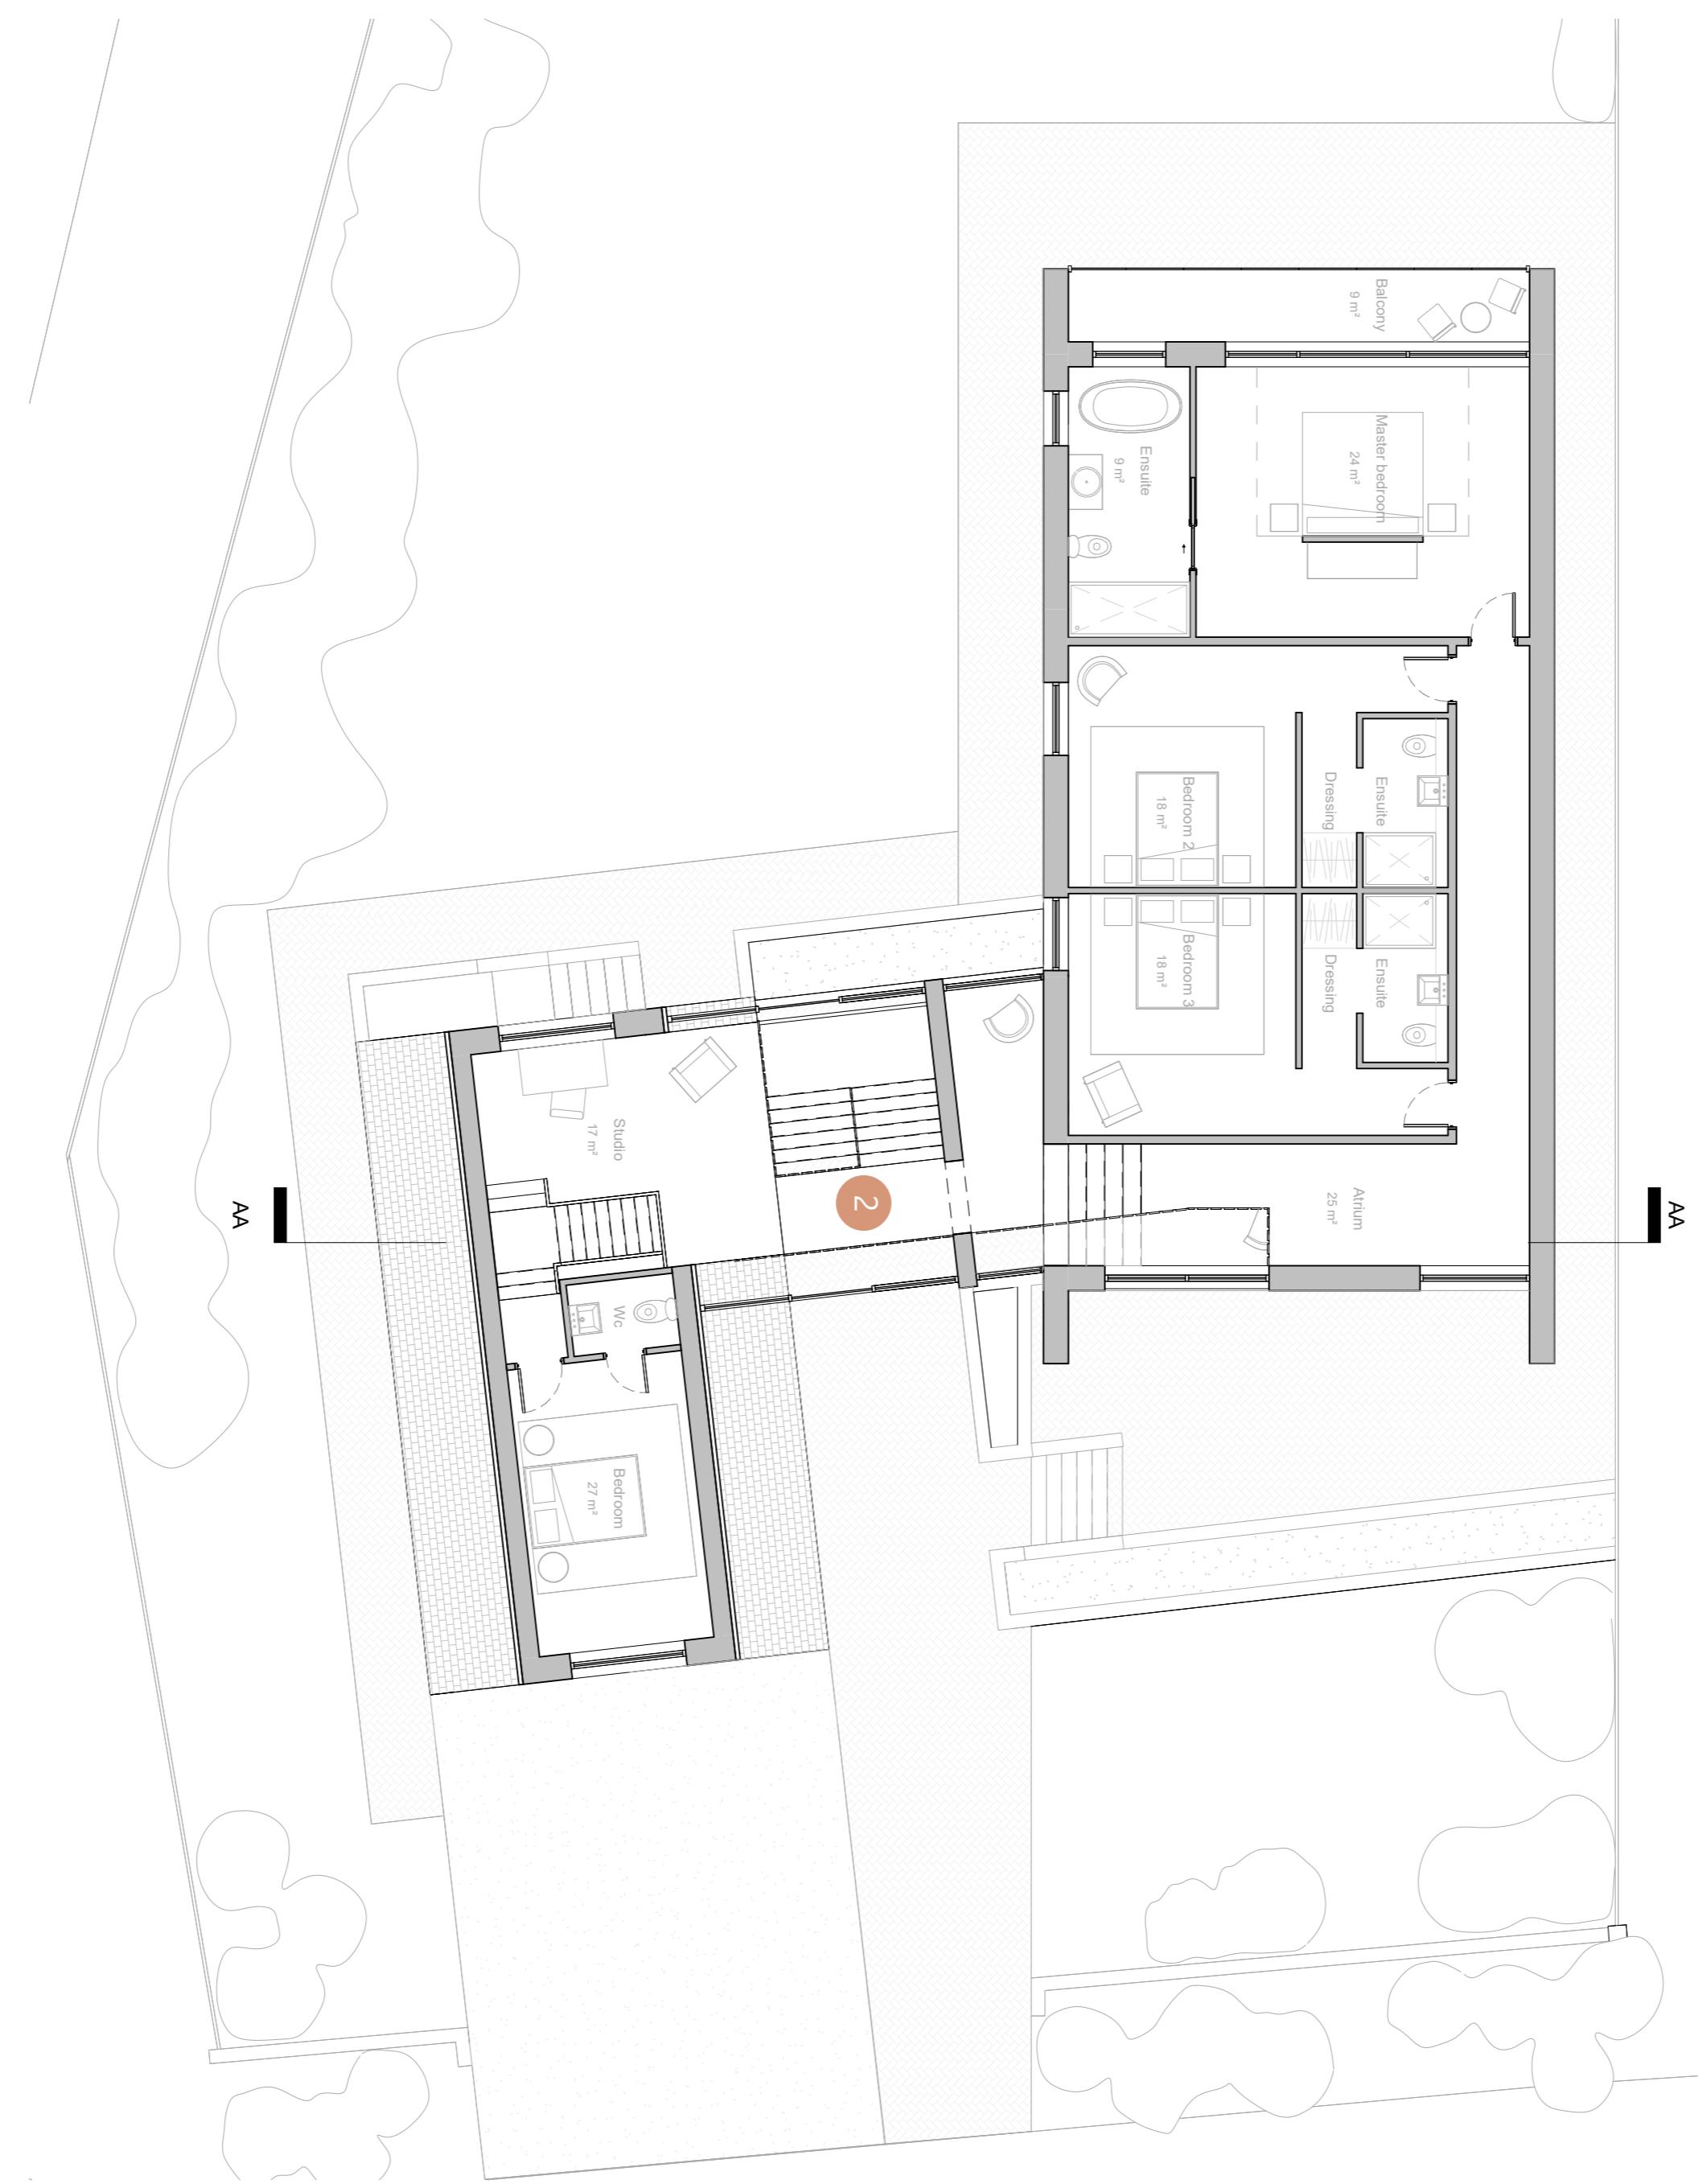

0135-0220-P02
Floor Plans as Proposed
Revisions:
T 01243 252561
E info@robson-everett.com