
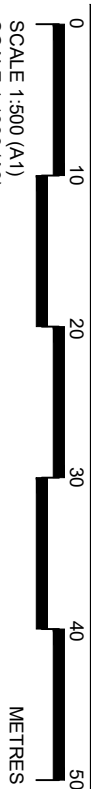
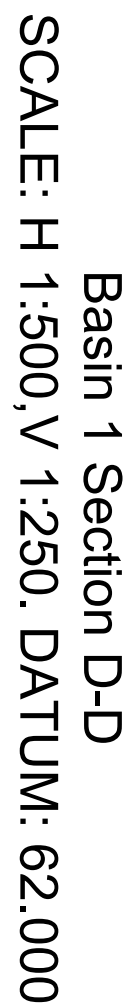
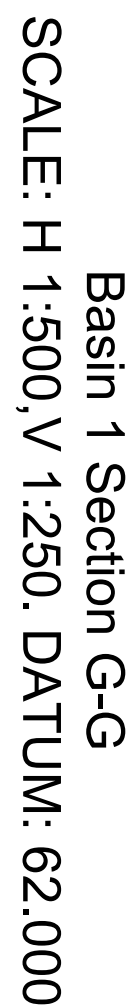
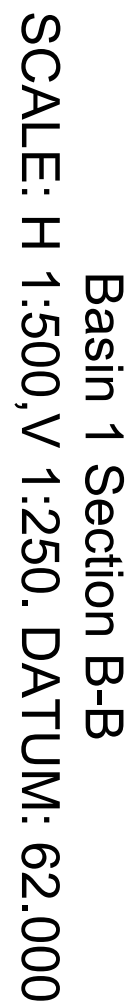
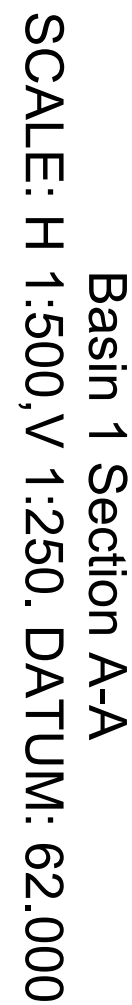
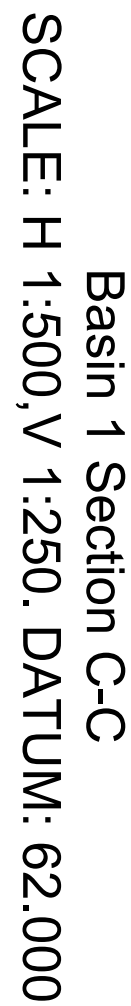
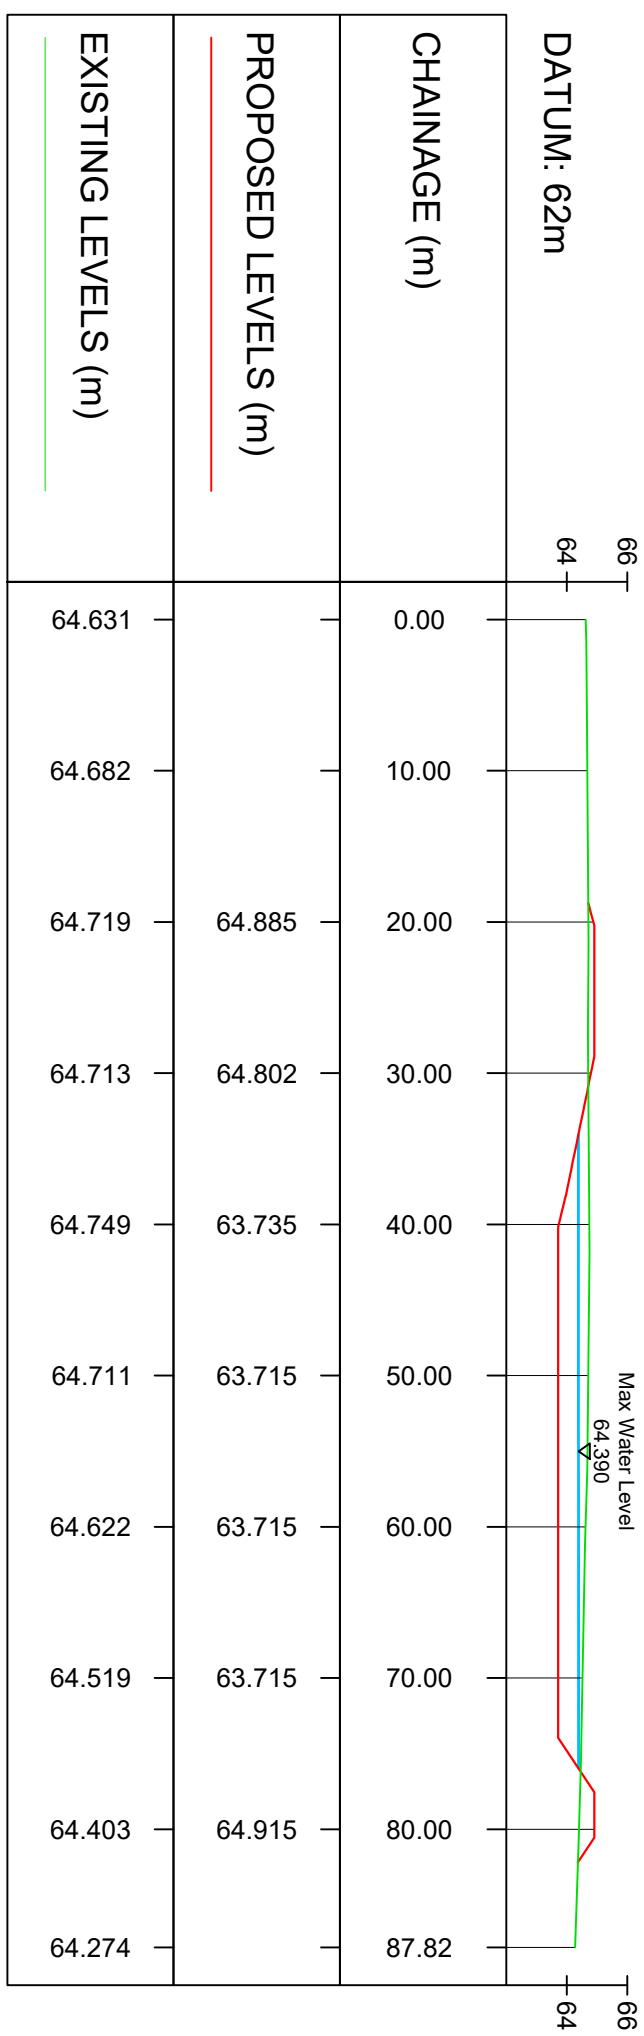
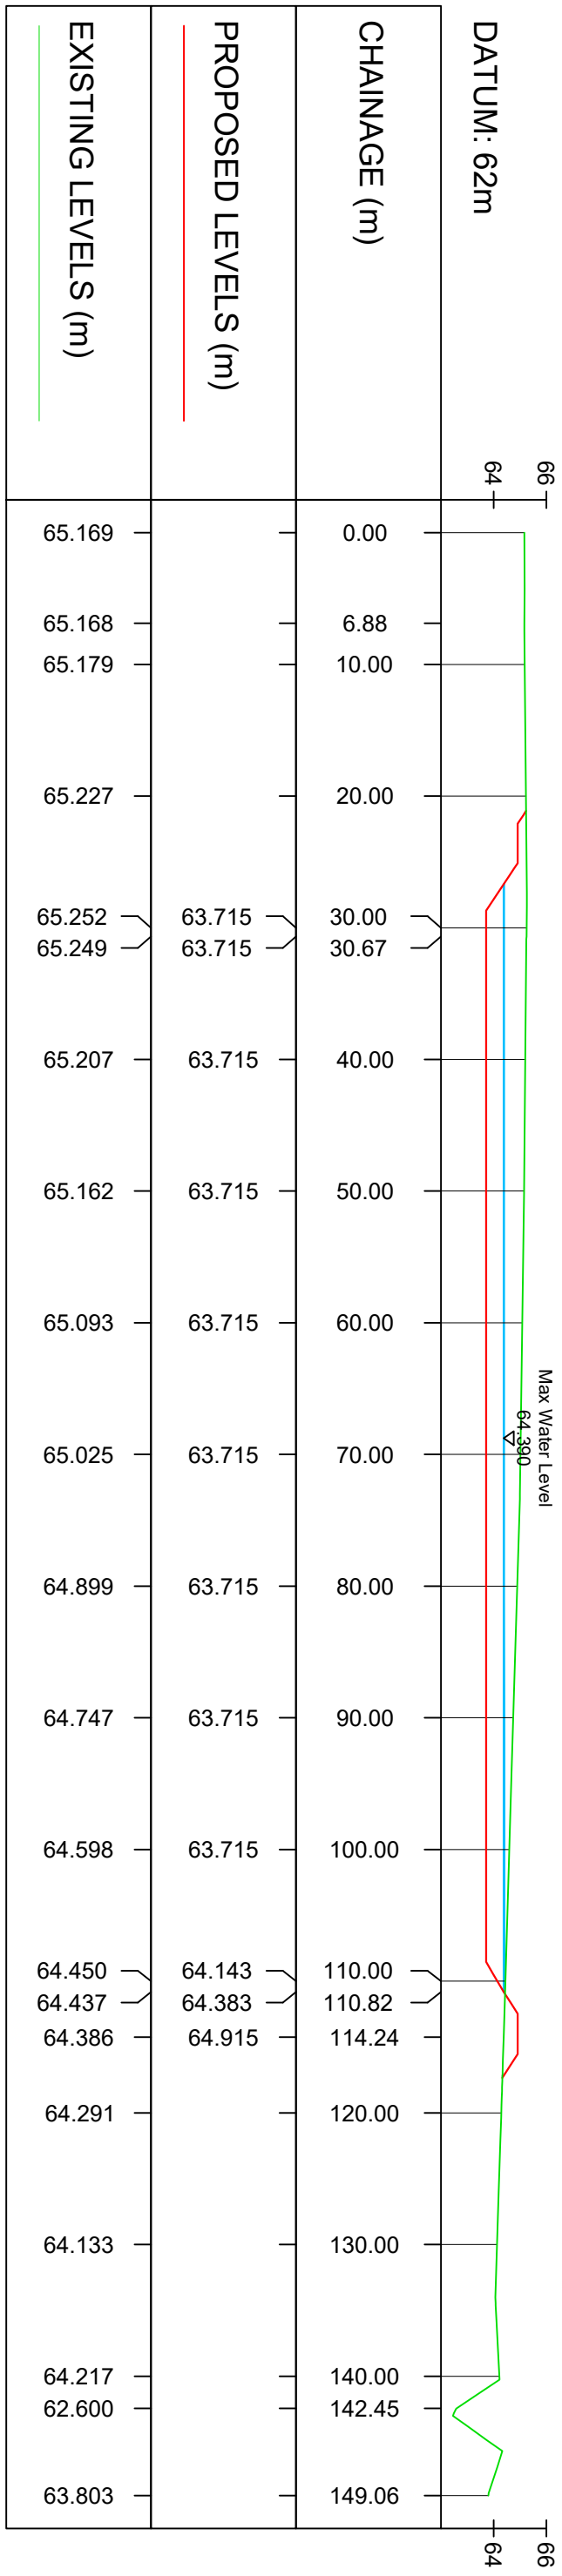
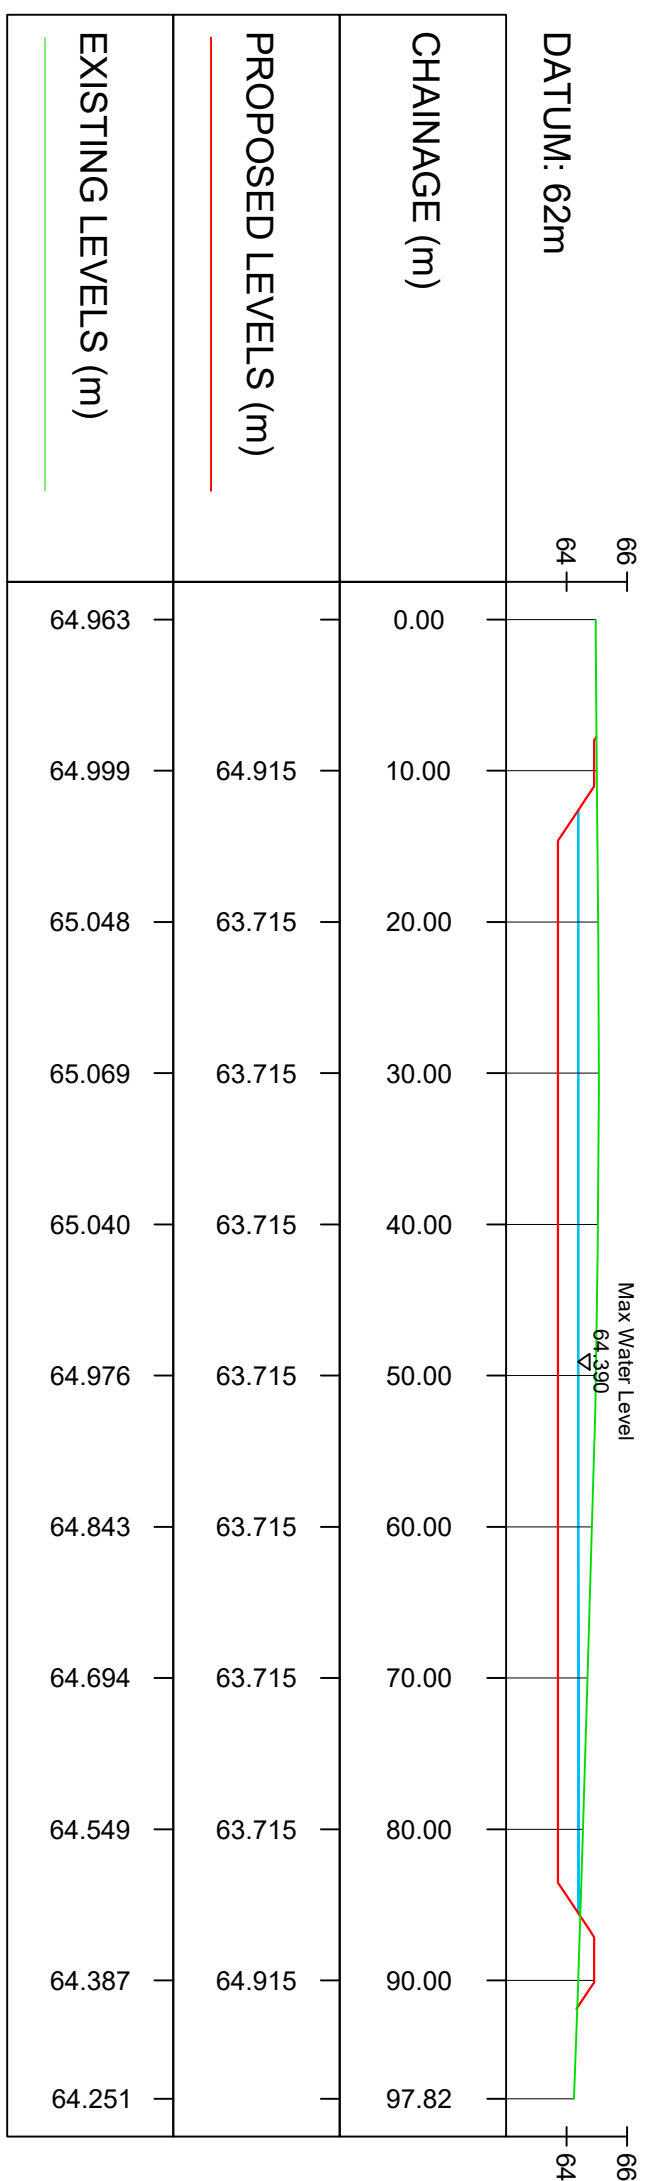
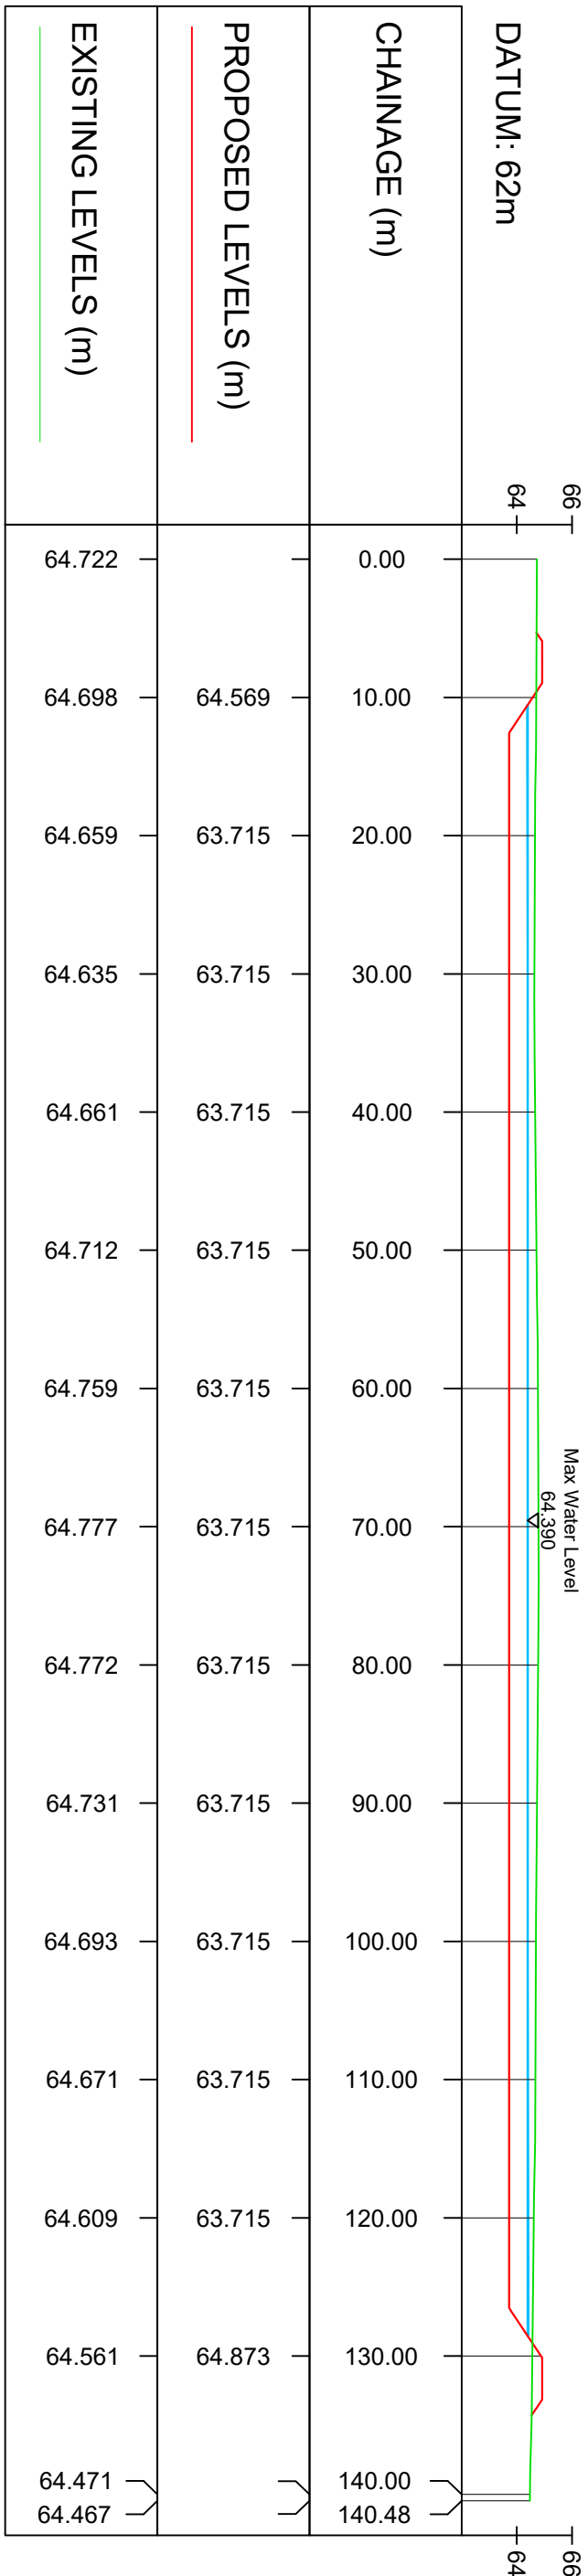
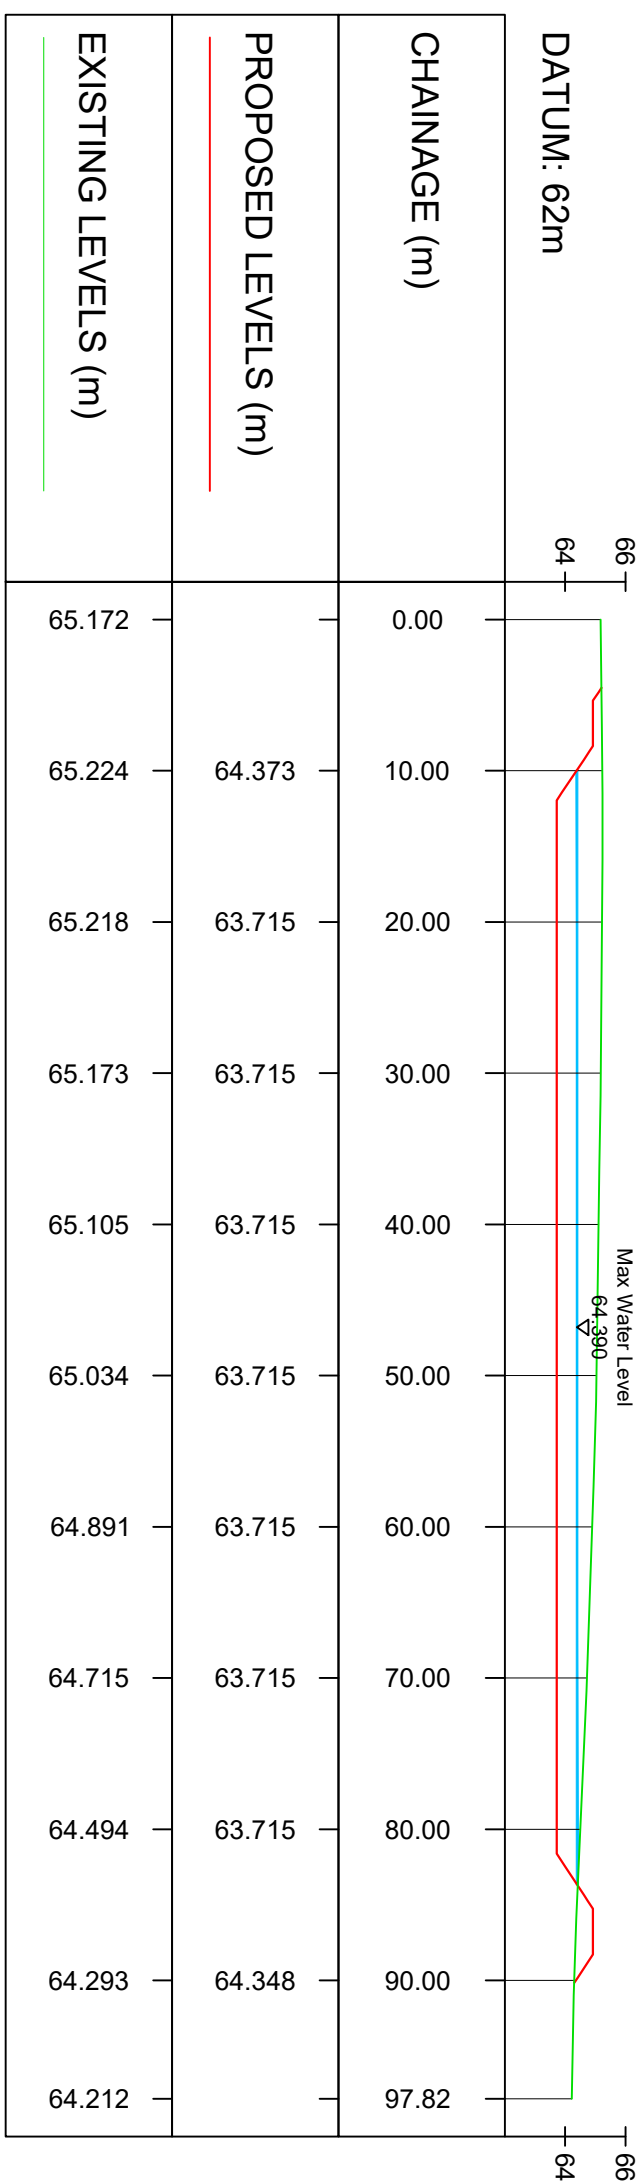
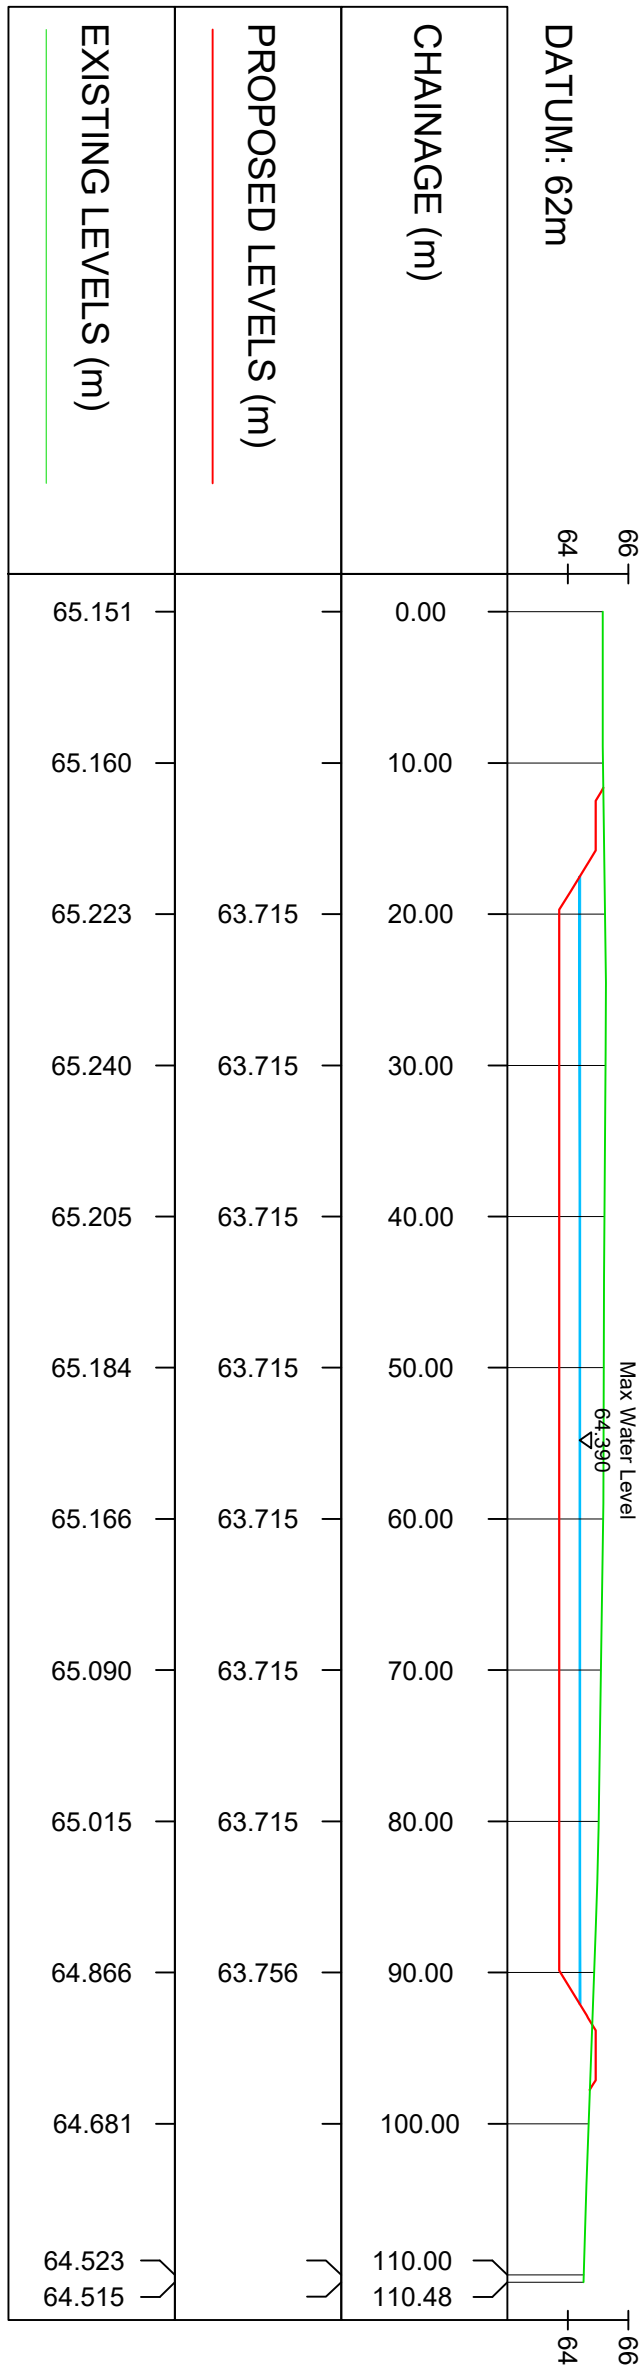


NOTES

1. ALL DIMENSIONS ARE IN METRES UNLESS STATED OTHERWISE.
2. DO NOT SCALE FROM DRAWING USE FIGURED DIMENSIONS ONLY.
3. FOR DETENTION BASIN 1 GENERAL ARRANGEMENT REFER TO DRAWING 10051123-ARC-050-1B-DP-DE-00006.

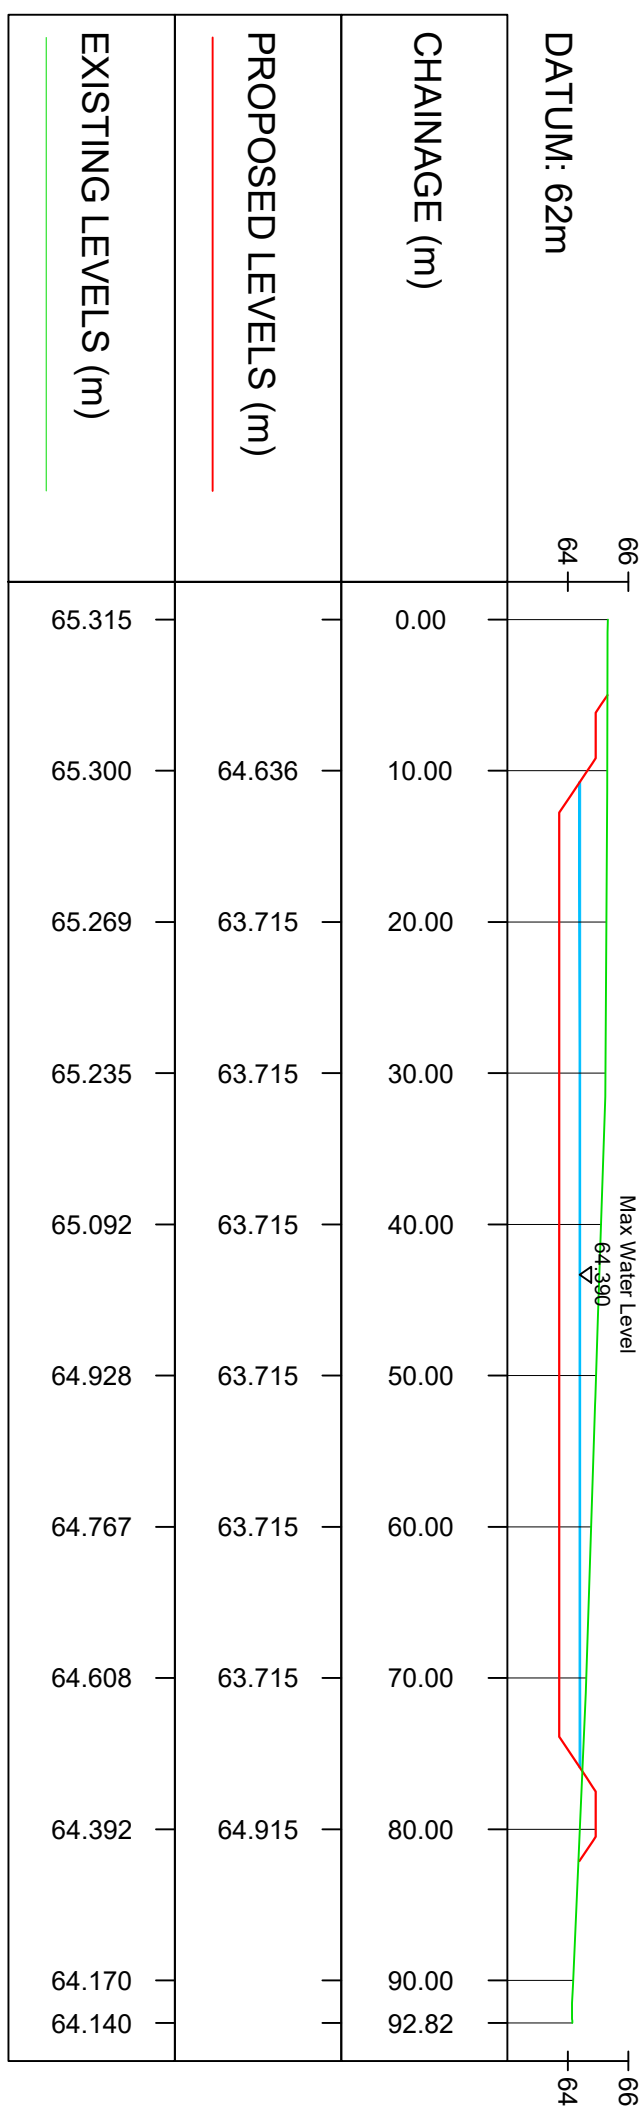

Print Date: 2025-06-17 11:41:36

C:\bms\arcadis-uk-09\dms572921\0051123-ARC-050-1B-DR-DE-00007.dwg

[illegible]

Homes  
England

West of Ifield

Site	Client
Ifield, Crawley West Sussex	Homes England Arpley House, 110 Birchwood Boulevard Rushmore

Registered office: 80 Fenchurch Street  
London EC3M 4BY  
Tel: 44 (0)20 7812 2000

Coordinating office: 80 Fenchurch Street  
London EC3M 4BY  
Tel: 44 (0)20 7812 2000

© Copyright reserved

www.arcadis.com

WEST OF IFFIELD  
PHASE 1B  
DETENTION BASIN 1  
CROSS SECTIONS

[illegible]

**Definition Design Stage Complete**  
**Authorized and Accepted**

10051123 - ARC - 050 -	F
1B - DR-DE-00007	

sion: