

NOTES

1. ALL DIMENSIONS ARE IN METRES UNLESS STATED OTHERWISE.
2. DO NOT SCALE FROM DRAWING USE FIGURED DIMENSIONS ONLY.
3. FOR DETENTION BASIN 2 GENERAL ARRANGEMENT REFER TO DRAWING 10051123-ARC-050-1B-DR-DE-00008.

Rev	Date	Description	Prod	Ck	Rev	App
P01	08/08/24	FOR PLANNING APPLICATION	VS	MT	TF	SD
P02	12/06/25	Issued for planning	VK	SP	AP	SD

Project

West of Ifield

Site	Client
------	--------

lfield, Crawley
West Sussex

Homes England
Arpley House, 110 Birchwood Boulevard

WA37

Registered office:
80 Fenchurch Street
London
EC3M 4BY

Coordinating office:
80 Fenchurch Street
London
EC3M 4BY

www.arcadis.com

Drawing Tab

WEST OF IFFIELD
PHASE 1B
DETENTION BASIN 2
CROSS SECTIONS

[illegible]

Authorized and Accepted


Drawing Number

sion:


10051123 - ARC - 050 -
1B - DB - DE - 00000

ID - DK - DE - 00003


Basin 2 Section A-A
SCALE: H 1:500, V 1:250. DATUM: 62.000

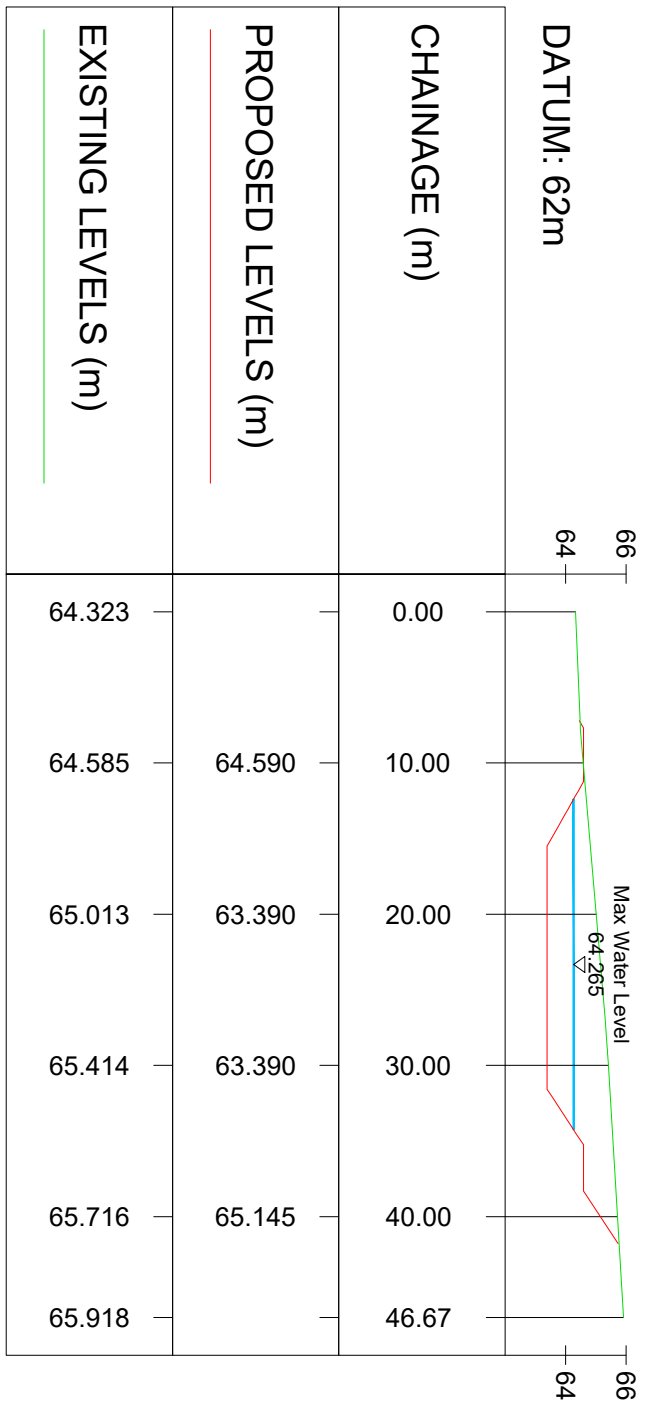


Basin 2 Section E-E
SCALE: H 1:500, V 1:250. DATUM: 62.000

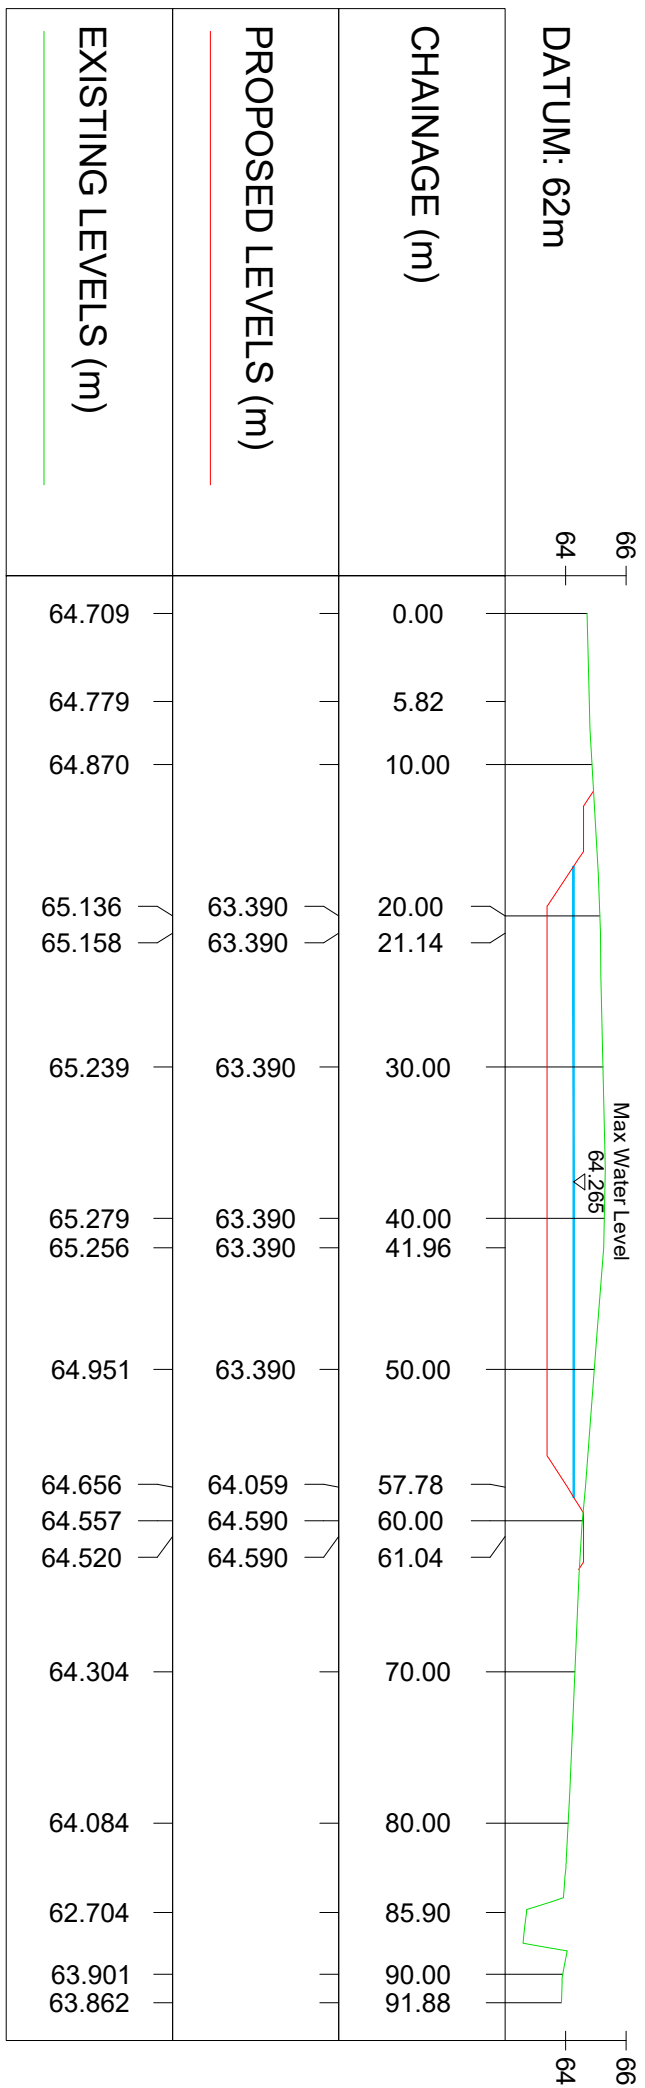


Basin 2 Section B-B
SCALE: H 1:500, V 1:250. DATUM: 62.0000

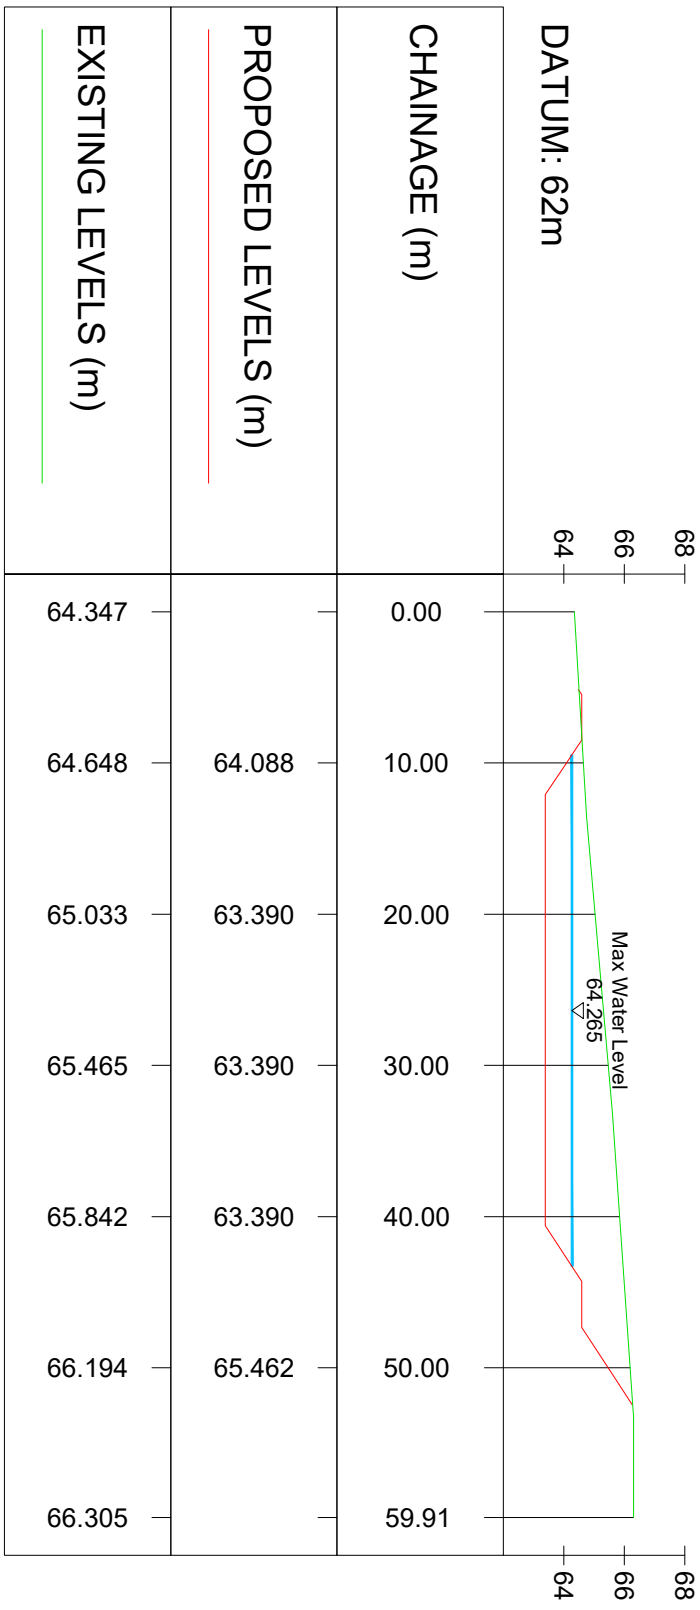

Basin 2 Section C-C
SCALE: H 1:500, V 1:250. DATUM: 62.000

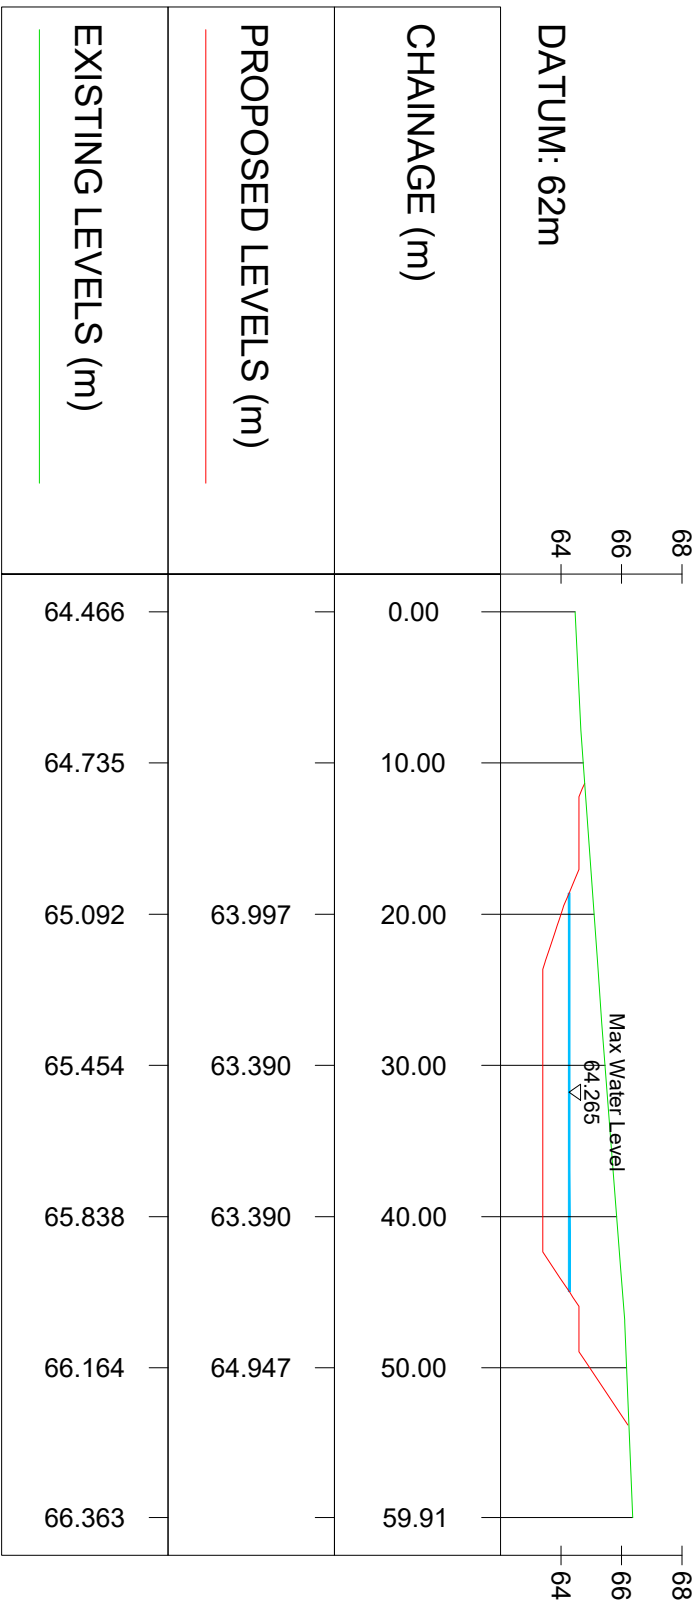

Basin 2 Section D-D
SCALE: H 1:500, V 1:250. DATUM: 62.0000

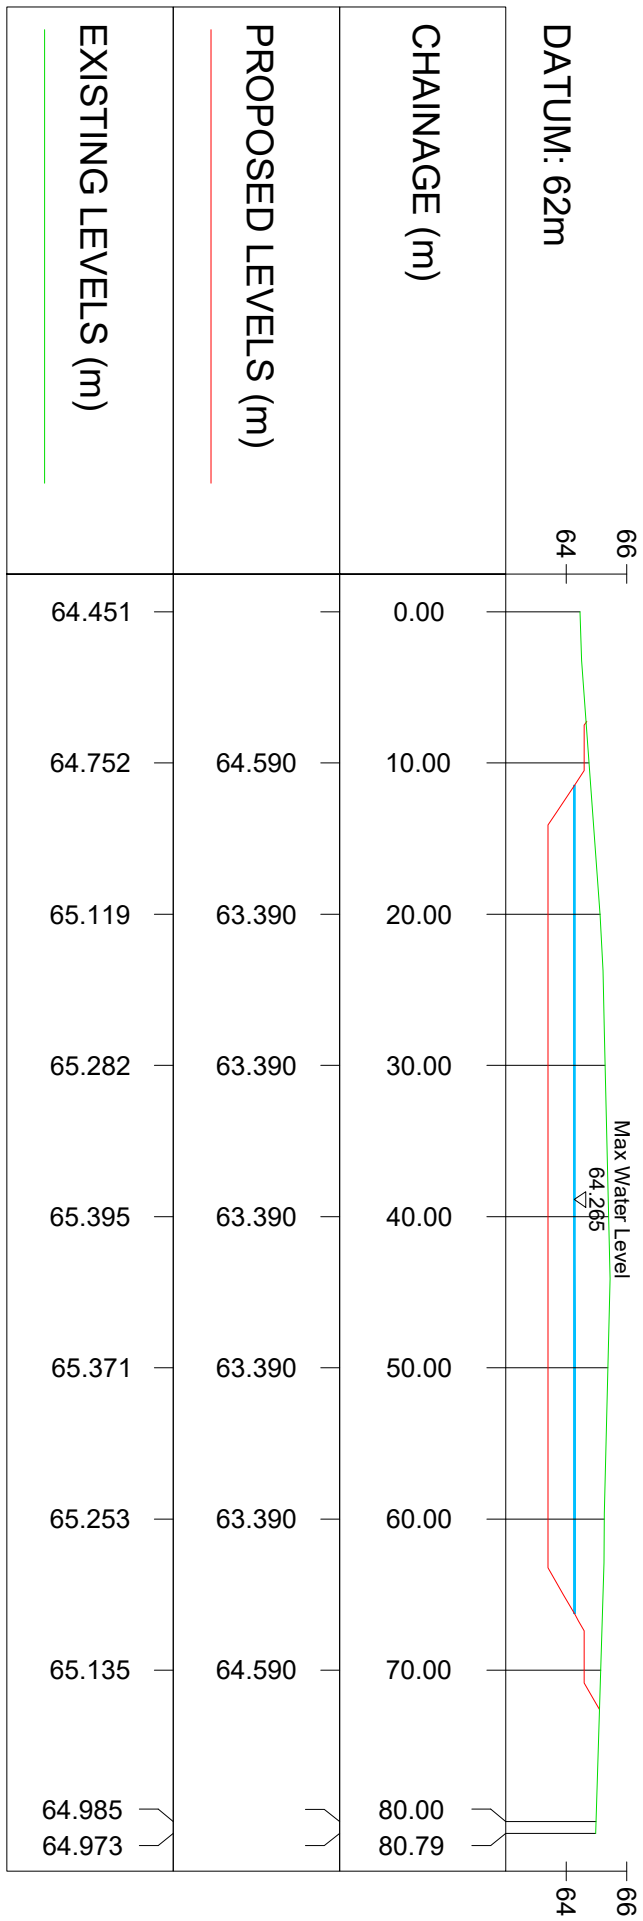

Print Date:

11