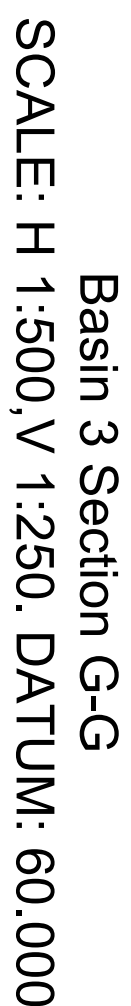
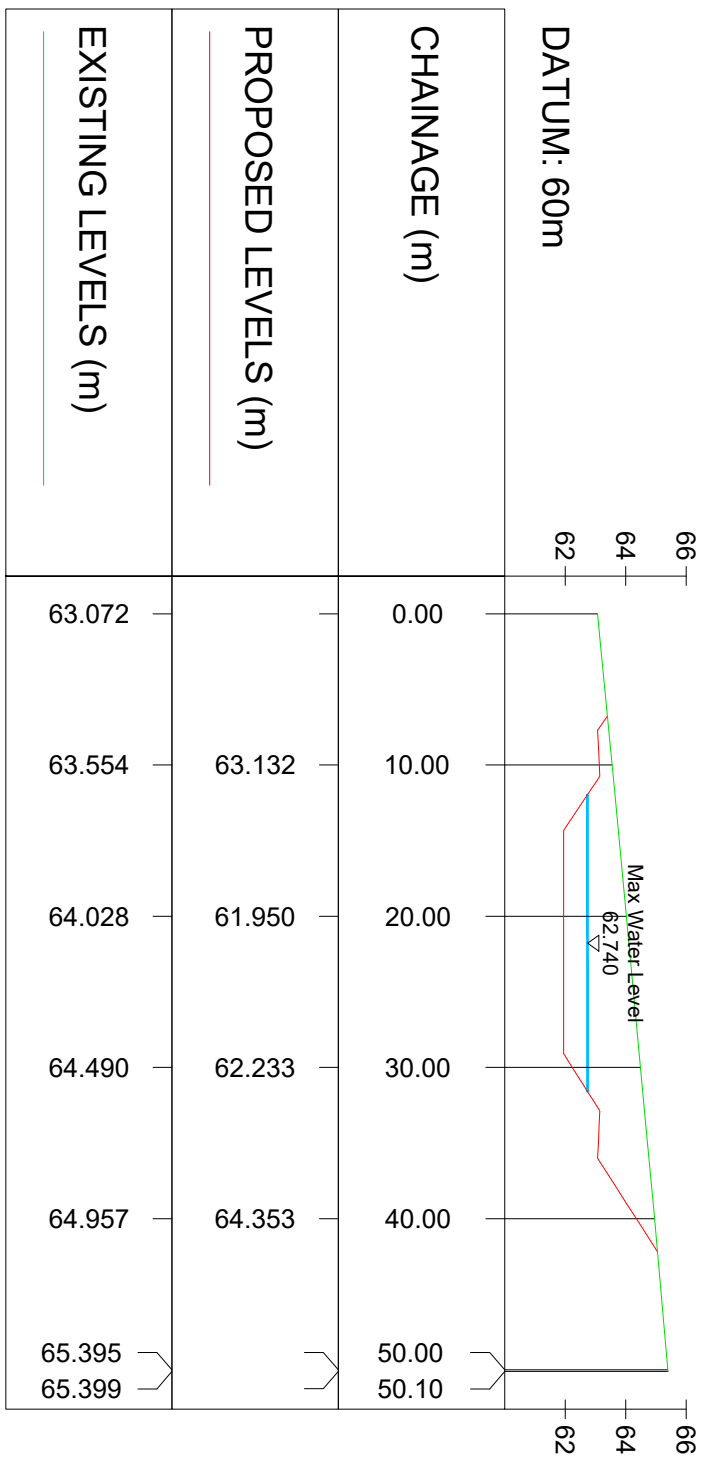
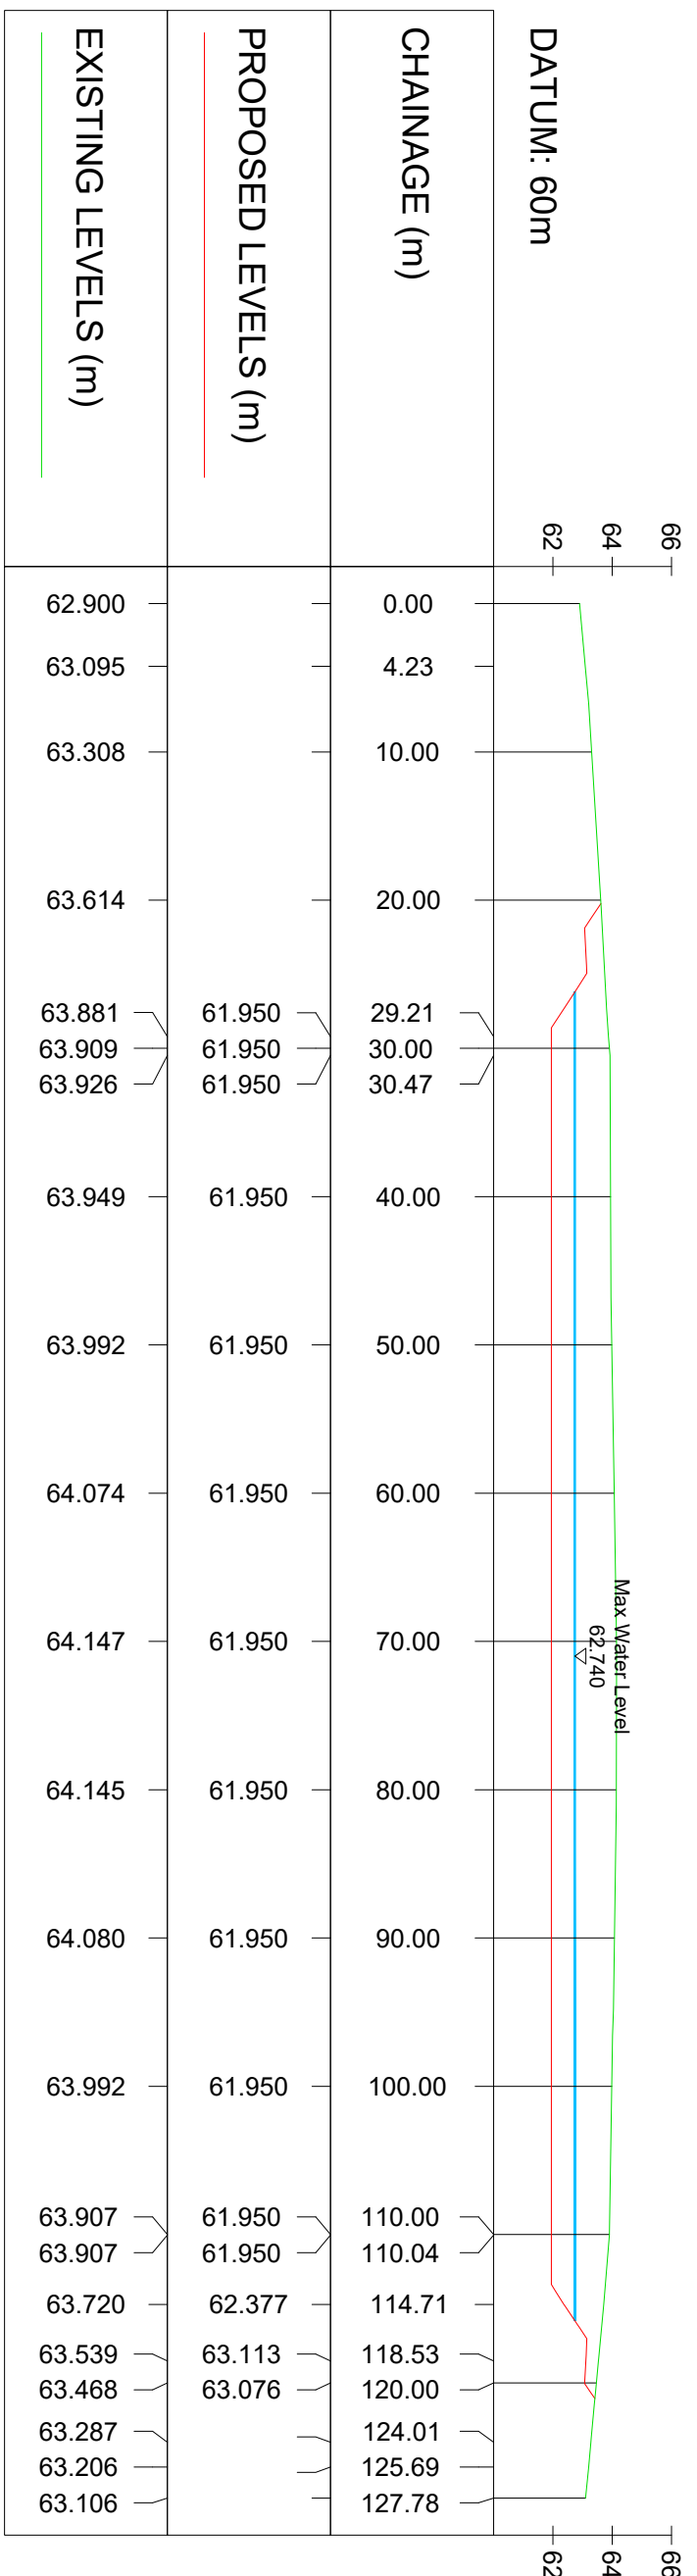
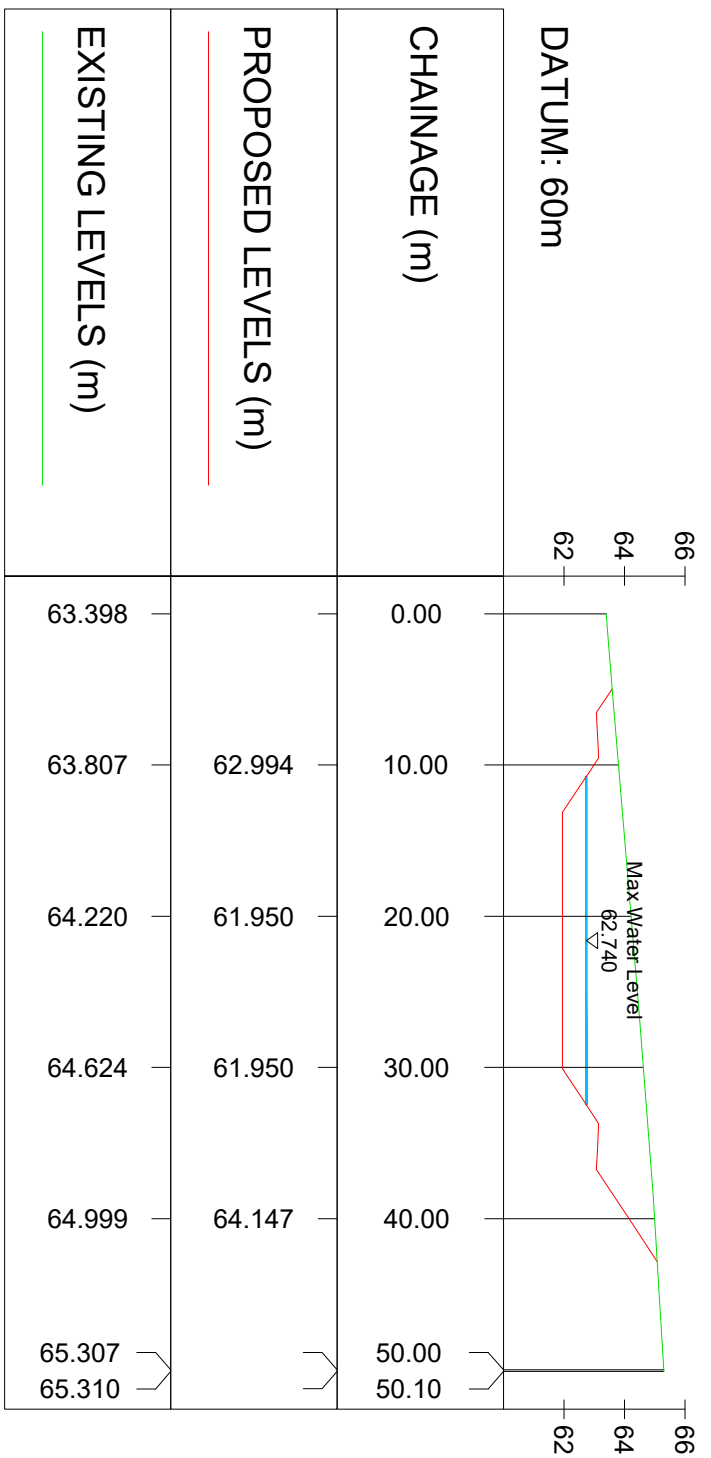
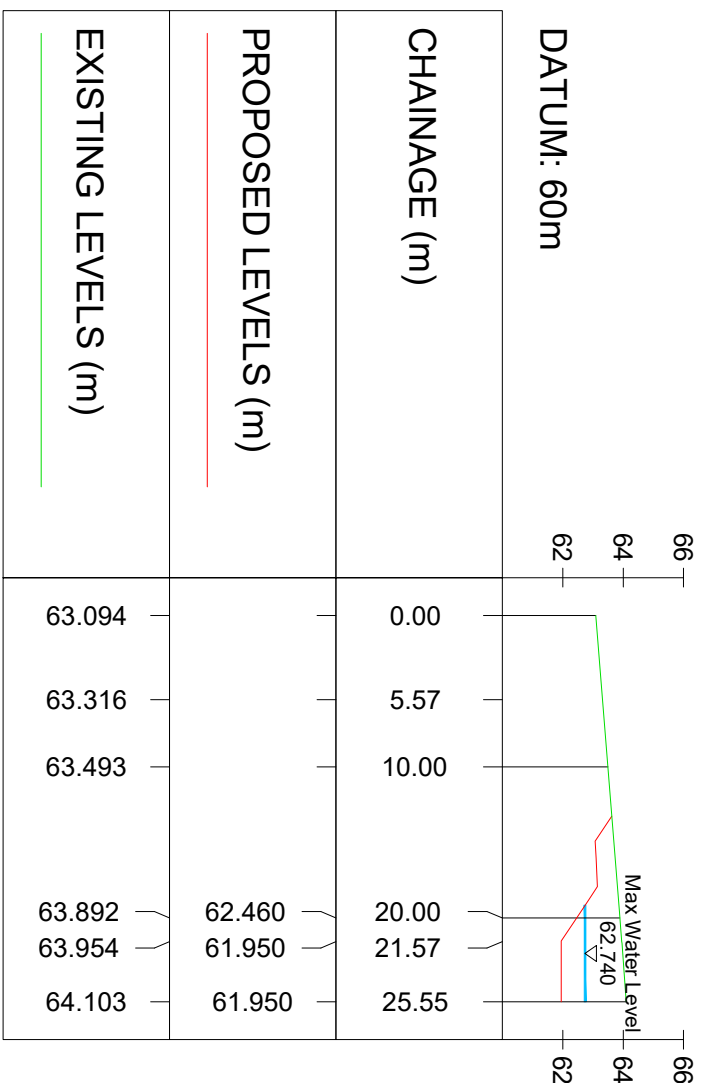
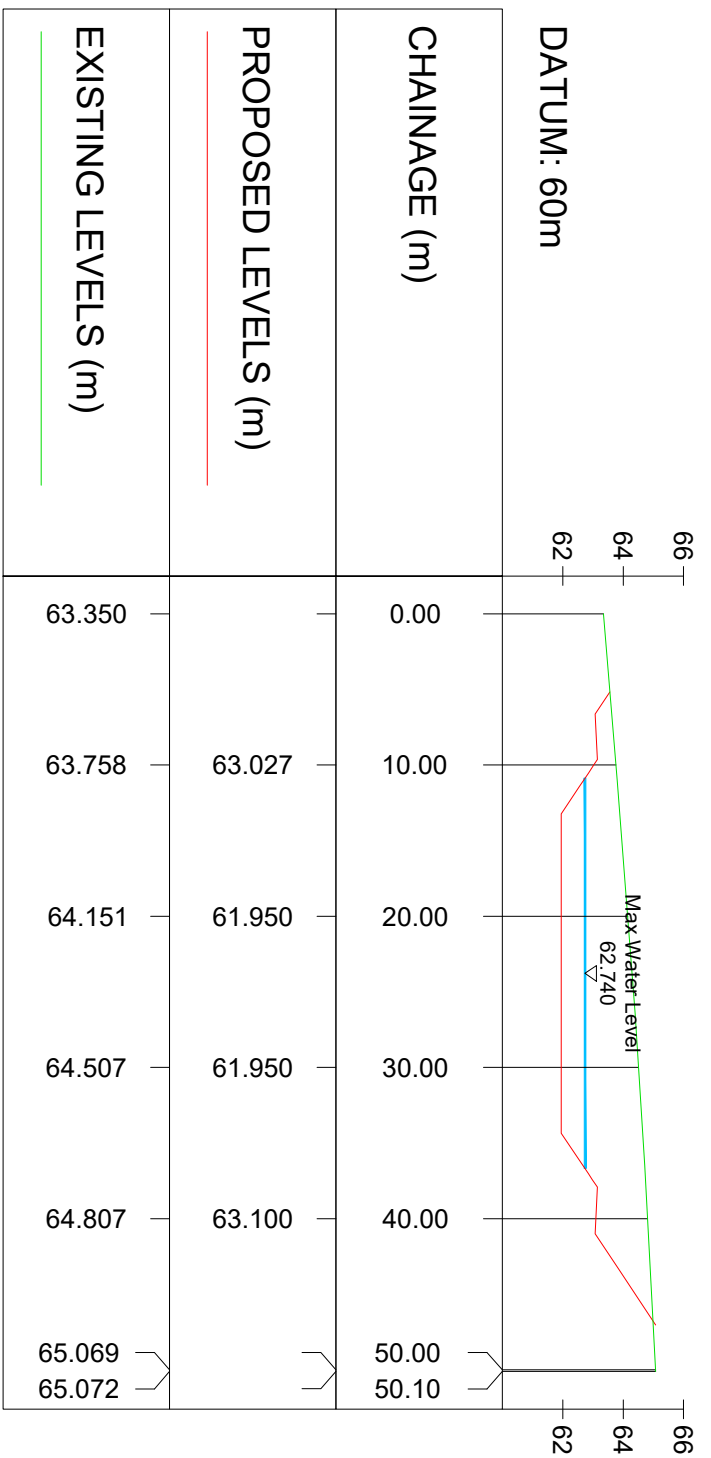
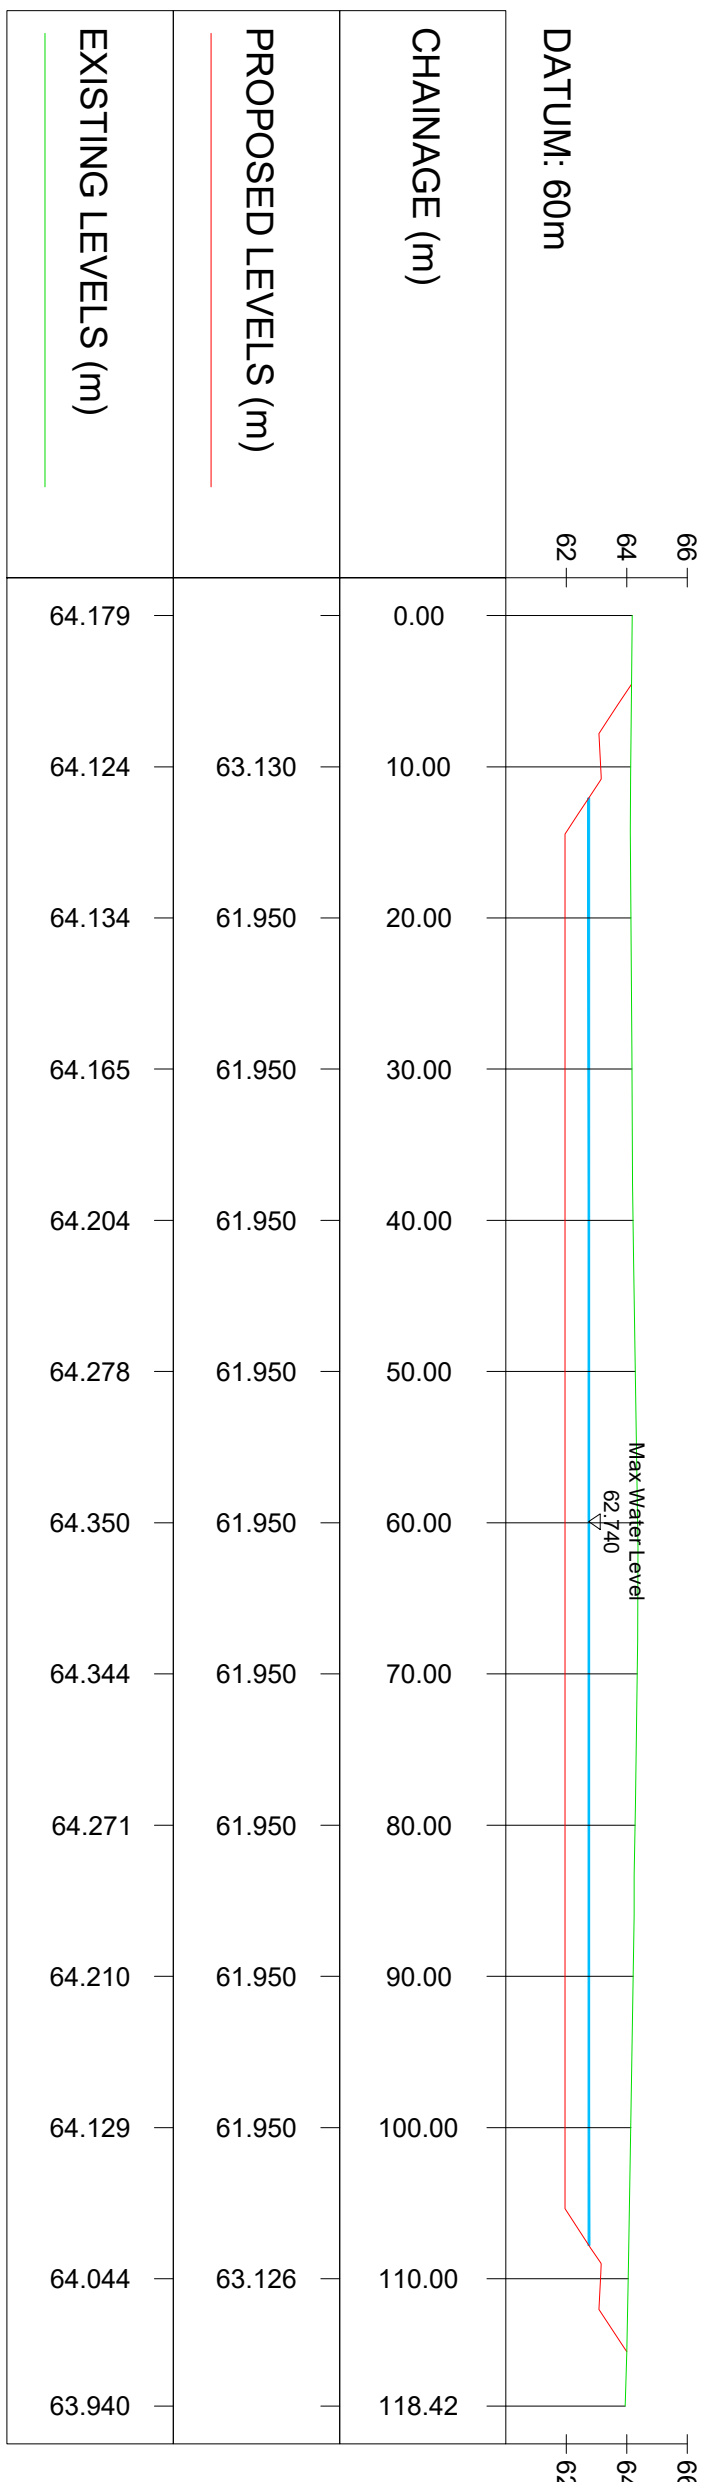
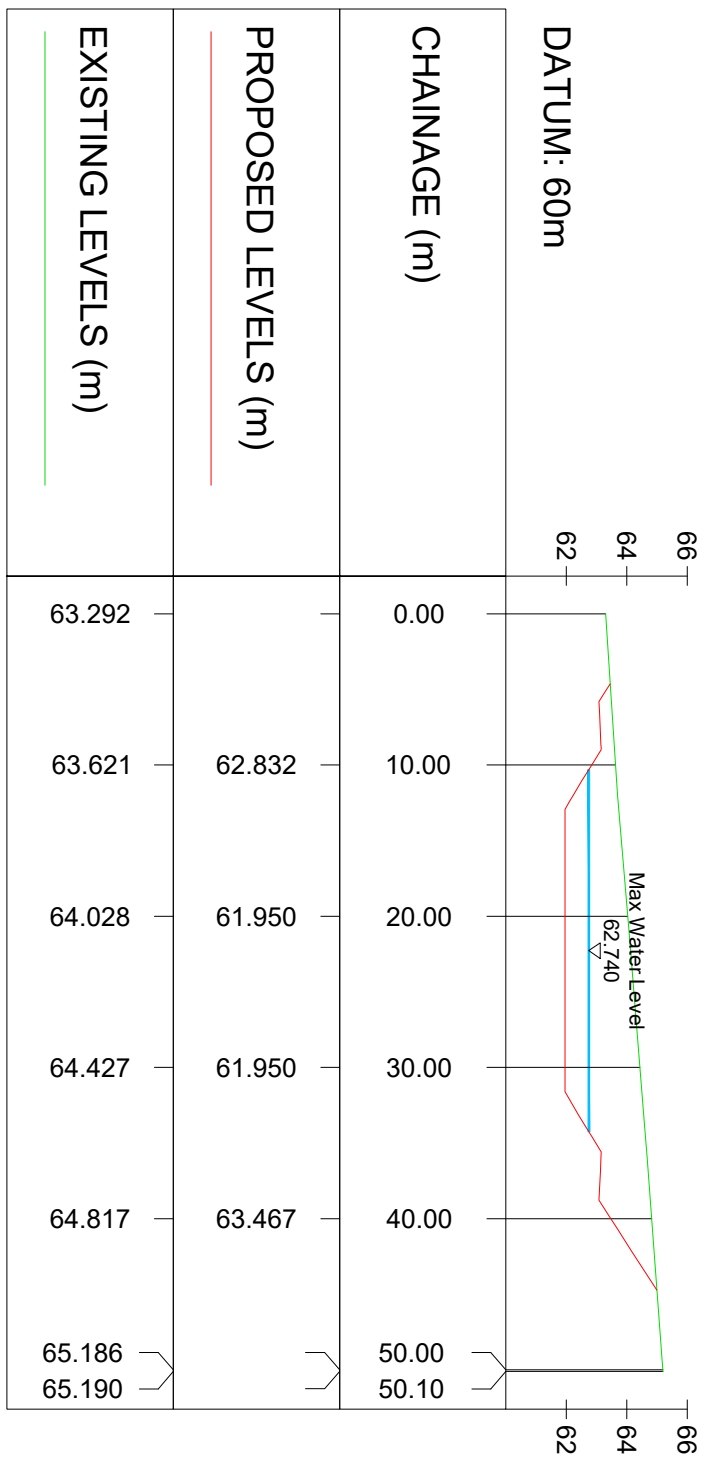


NOTES:

1. ALL DIMENSIONS ARE IN METRES UNLESS STATED OTHERWISE.
2. DO NOT SCALE FROM DRAWING USE FIGURED DIMENSIONS ONLY.
3. FOR DETENTION BASIN 3 GENERAL ARRANGEMENT REFERR TO DRAWING 10051123-ARC-050-1B-DR-DE-00016.

[illegible]

Homes
England

West of Ifield

Site	Client
Ifield, Crawley West Sussex	Homes England Apley House, 110 Birchwood Boulevard

 **ARCADIS**

Registered office:
80 Fenchurch Street
London
EC3M 4BY

Coordinating office:
80 Fenchurch Street
London
EC3M 4BY

Tel: 44 (0)20 7812 2000

www.arcadis.com

© Copyright reserved

WEST OF FIELD
PHASE 1B
DETENTION BASIN 3
CROSS SECTIONS

Designed	Signed	Date	
IT Country	Digitally Signed	11/06/25	
Version	1.0	11/06/25	
VK	Digitally Signed	11/06/25	
Created	Signed	11/06/25	
Modified	Digitally Signed	11/06/25	
Accession	Digitally Signed	11/06/25	
Signature	Signed	11/06/25	
A Pencil	Digitally Signed	12/06/25	
Approved	Signed	12/06/25	
Design Stage	Digitally Signed	12/06/25	
Delivered Design			
Original Size	A1	OS	AOD
Stability Code	A3	Scale	1:500
Project Number	100511723		

10051123 - ARC - 050 -	PO:
1B - DR - DE - 00017	