
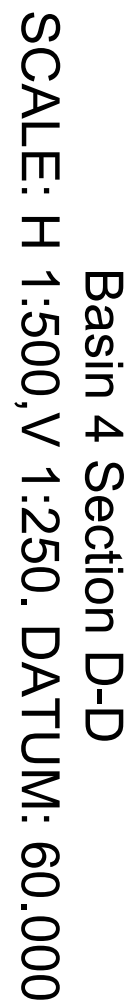
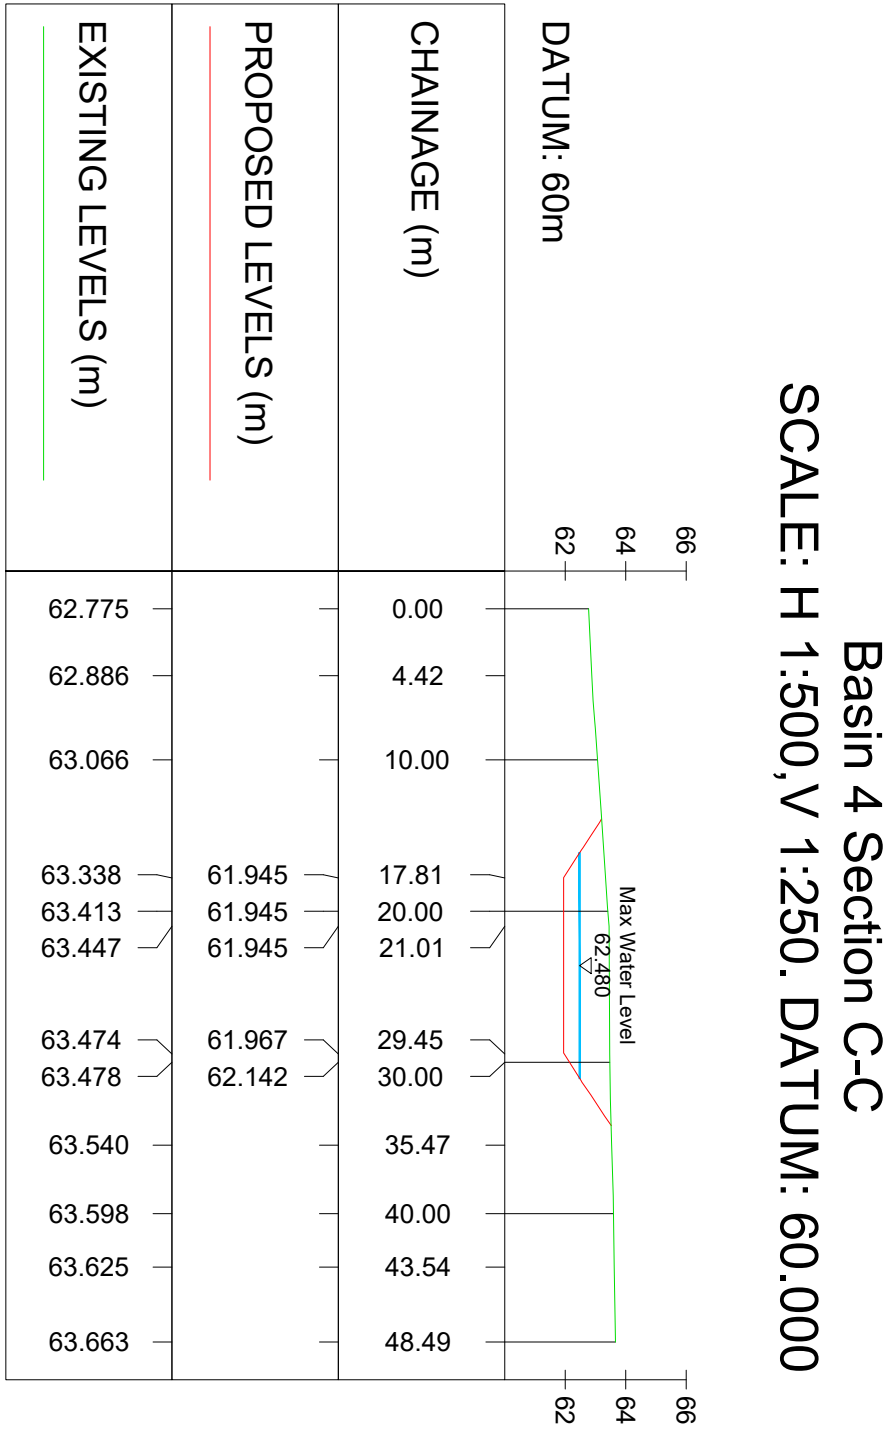
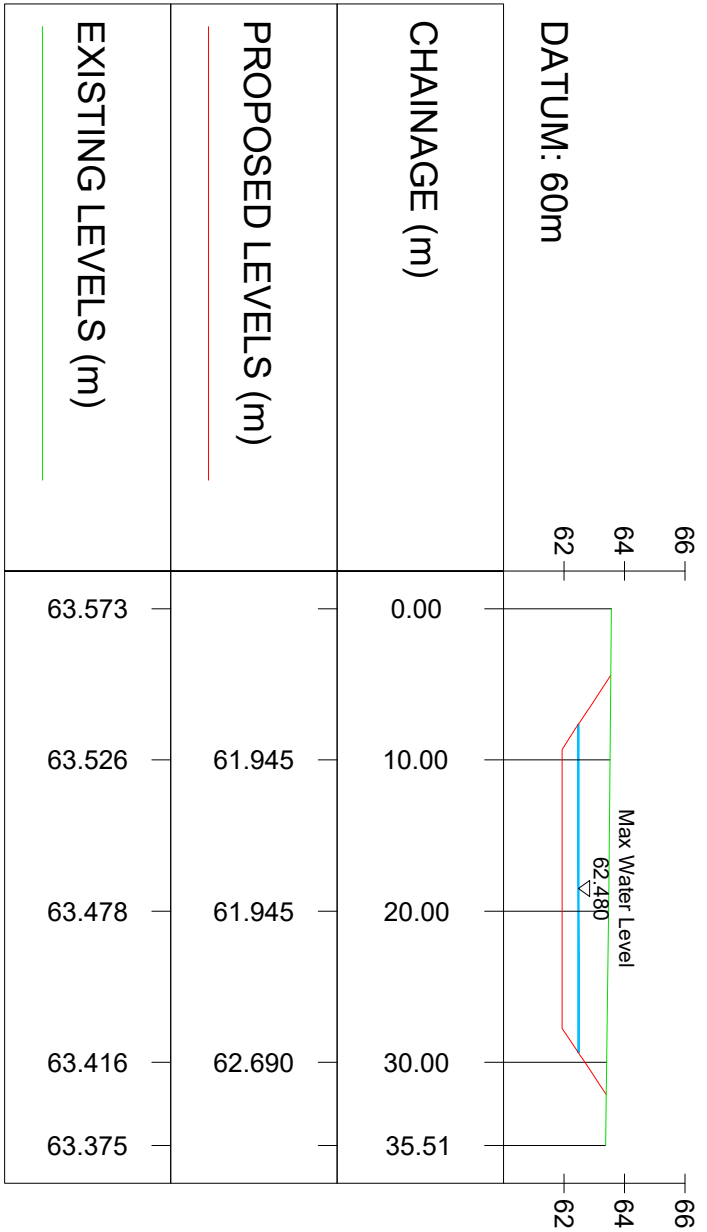
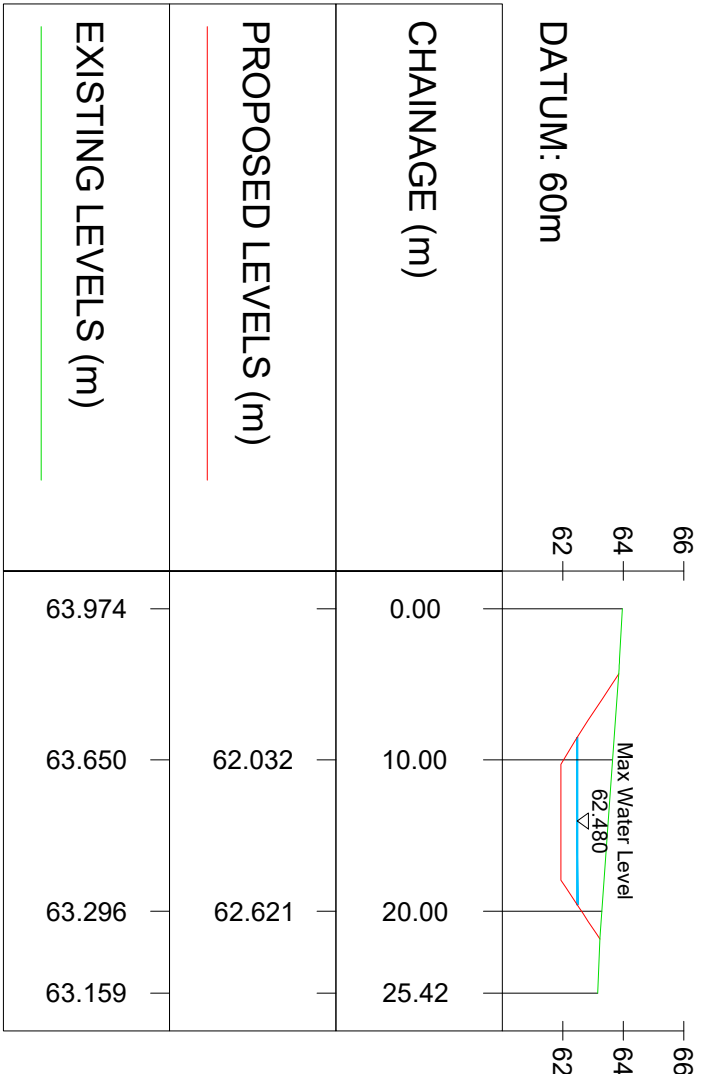


## NOTES

1. ALL DIMENSIONS ARE IN METRES UNLESS STATED OTHERWISE.
2. DO NOT SCALE FROM DRAWING USE FIGURED DIMENSIONS ONLY.
3. FOR DETENTION BASIN 4 GENERAL ARRANGEMENT REFER TO DRAWING 10051123-ARC-050-1B-DR-DE-00016.

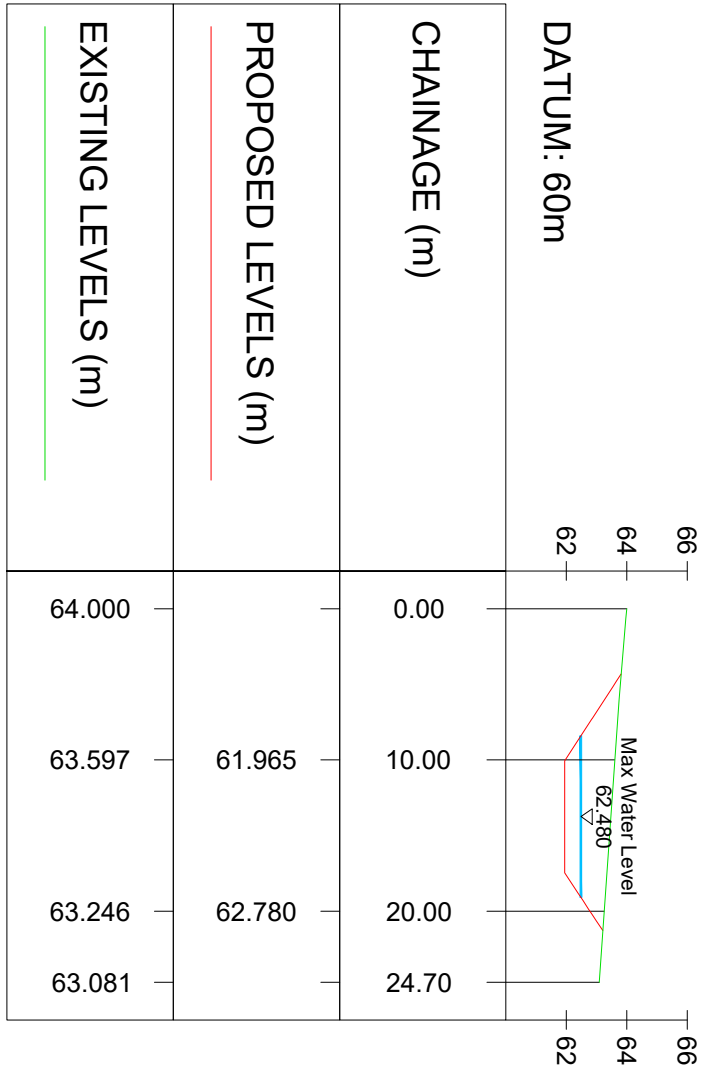


Print Date:

[illegible]

Project

West of Ifield

Site	Client
Itford, Crawley West Sussex	Homes England Arpley House, 110 Birchwood Boulevard

 **ARCADIS**

Registered office:  
80 Fenchurch Street  
London  
EC3M 4BY

Coordinating office:  
80 Fenchurch Street  
London  
EC3M 4BY

Tel: 44 (0)20 7812 2000

---

[www.arcadis.com](http://www.arcadis.com)

© Copyright reserved

WEST OF FIELD  
PHASE 1B  
DETENTION BASIN 4  
CROSS SECTIONS

[illegible]

**Definition Design Stage Complete**  
**Authorized and Accepted**

10051123 - ARC - 050 -  
1B - DR-DE-00018

Revision

02