
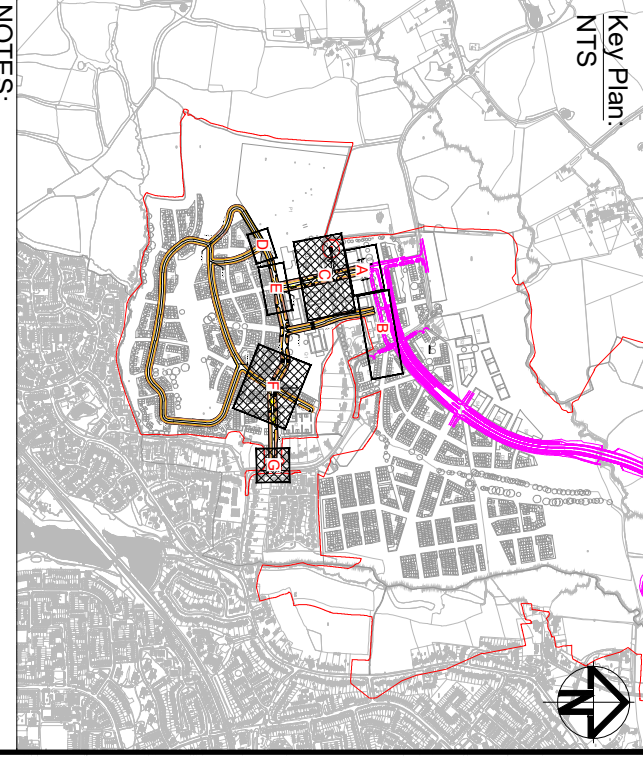
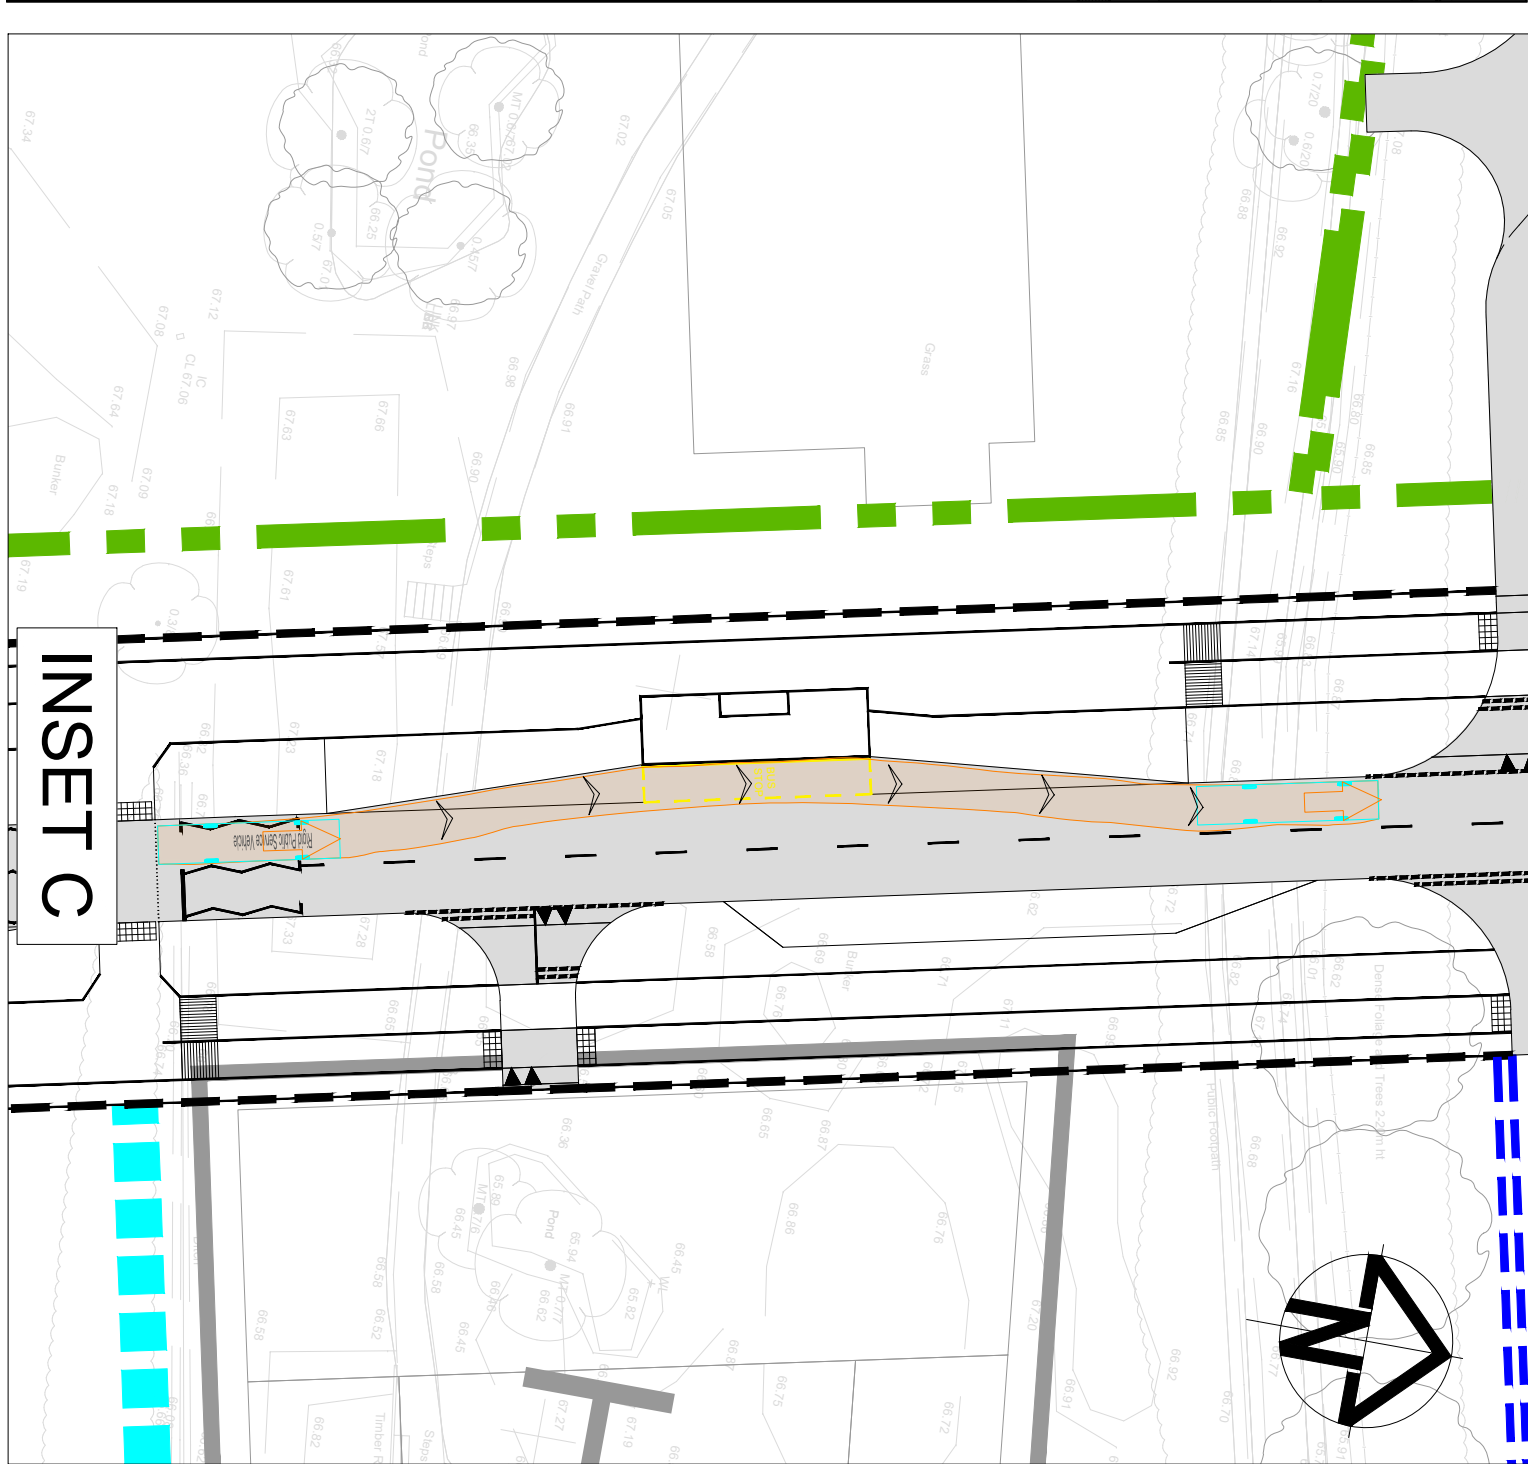
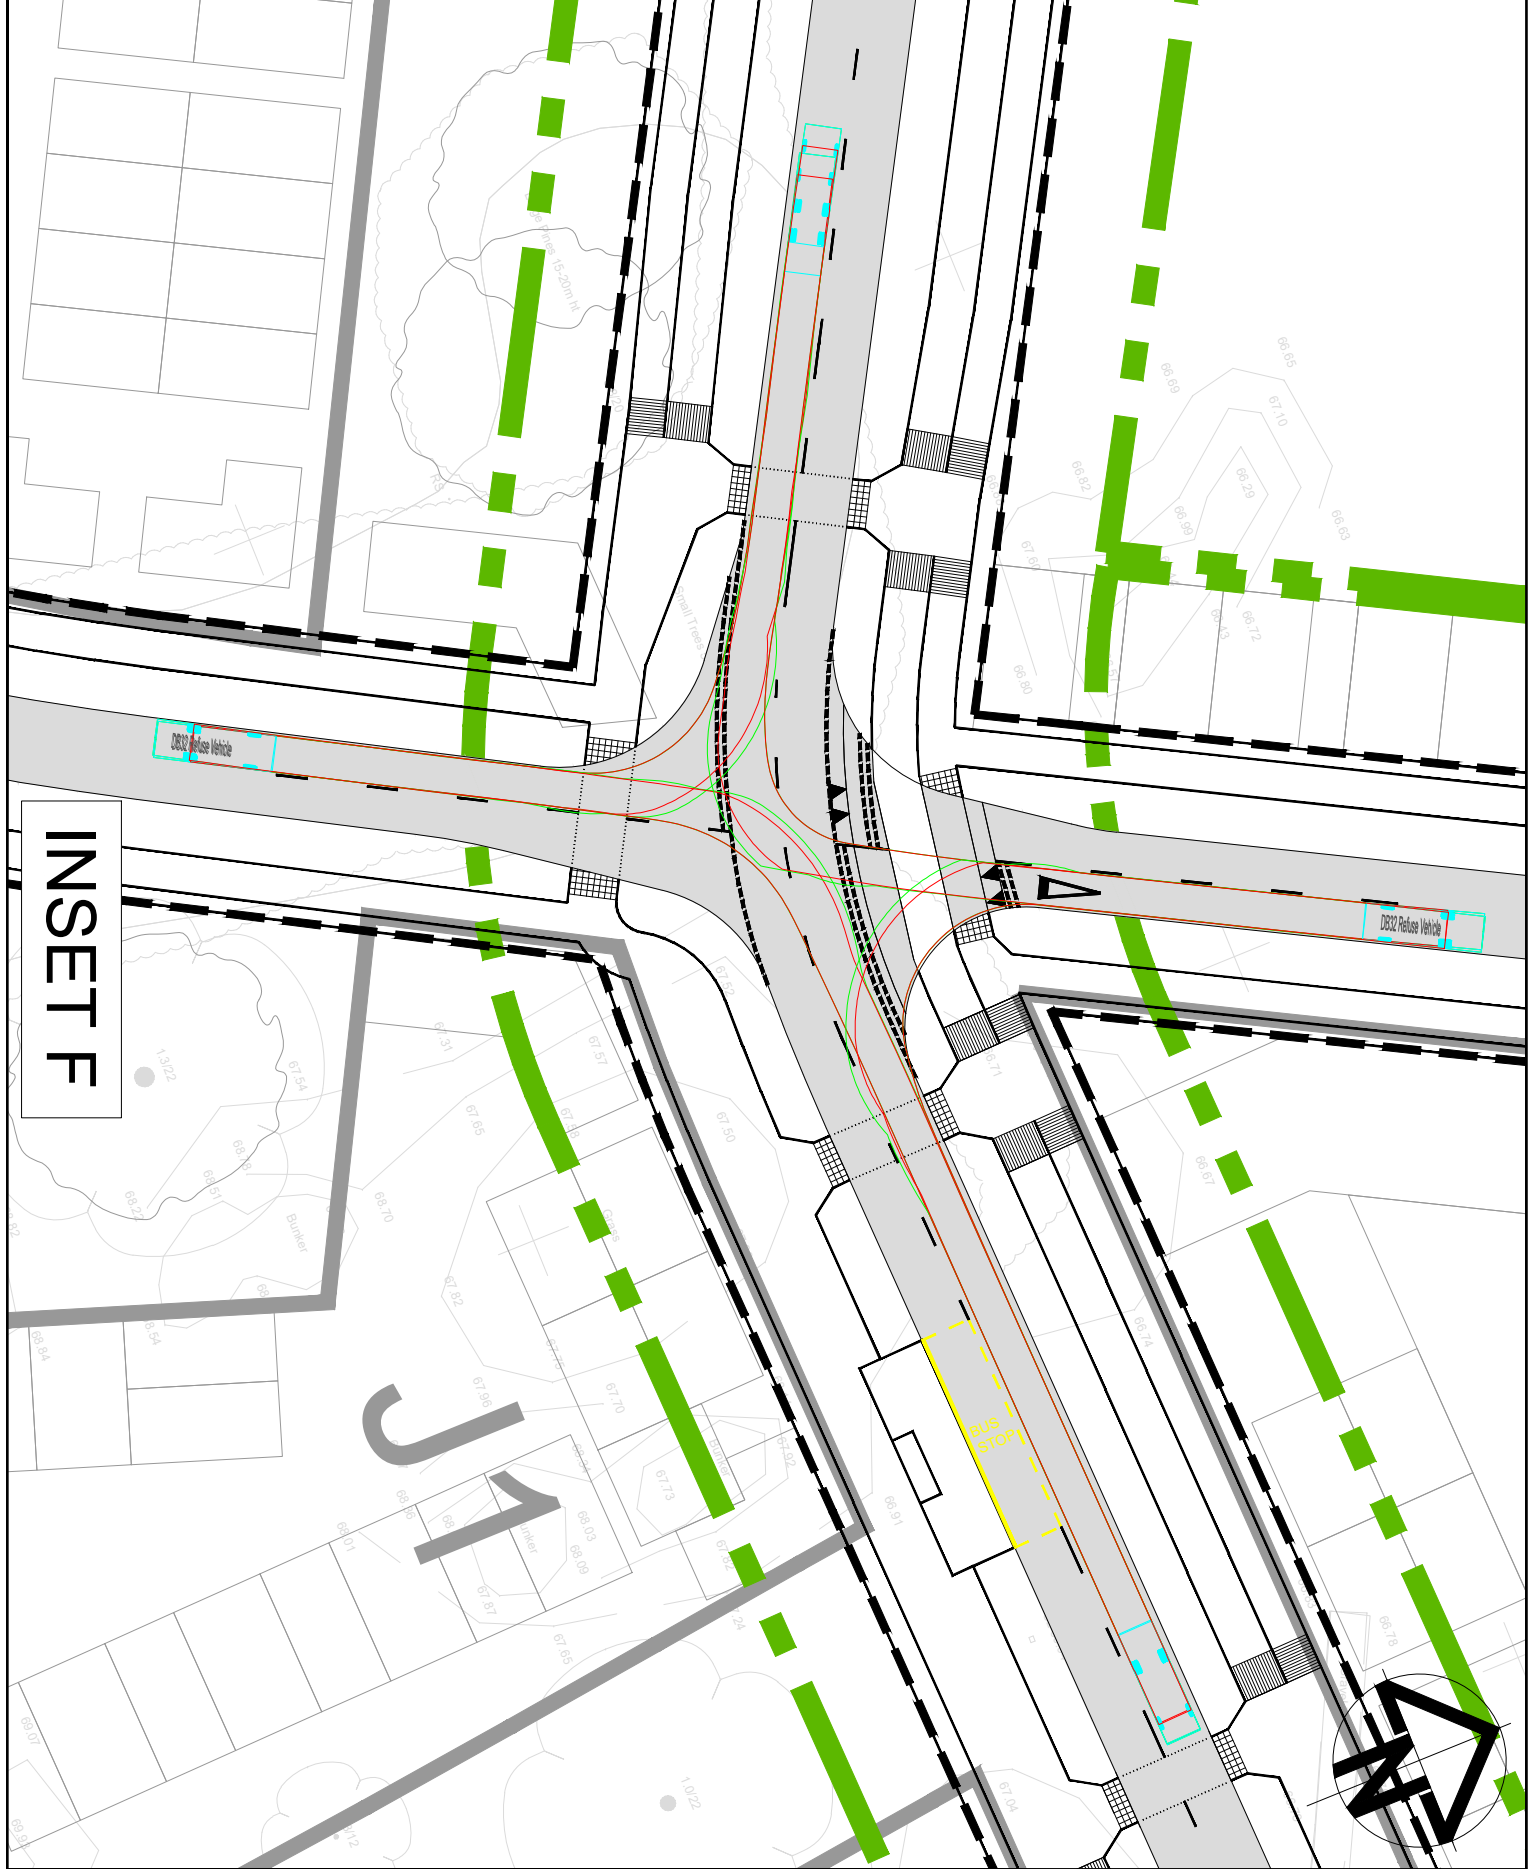
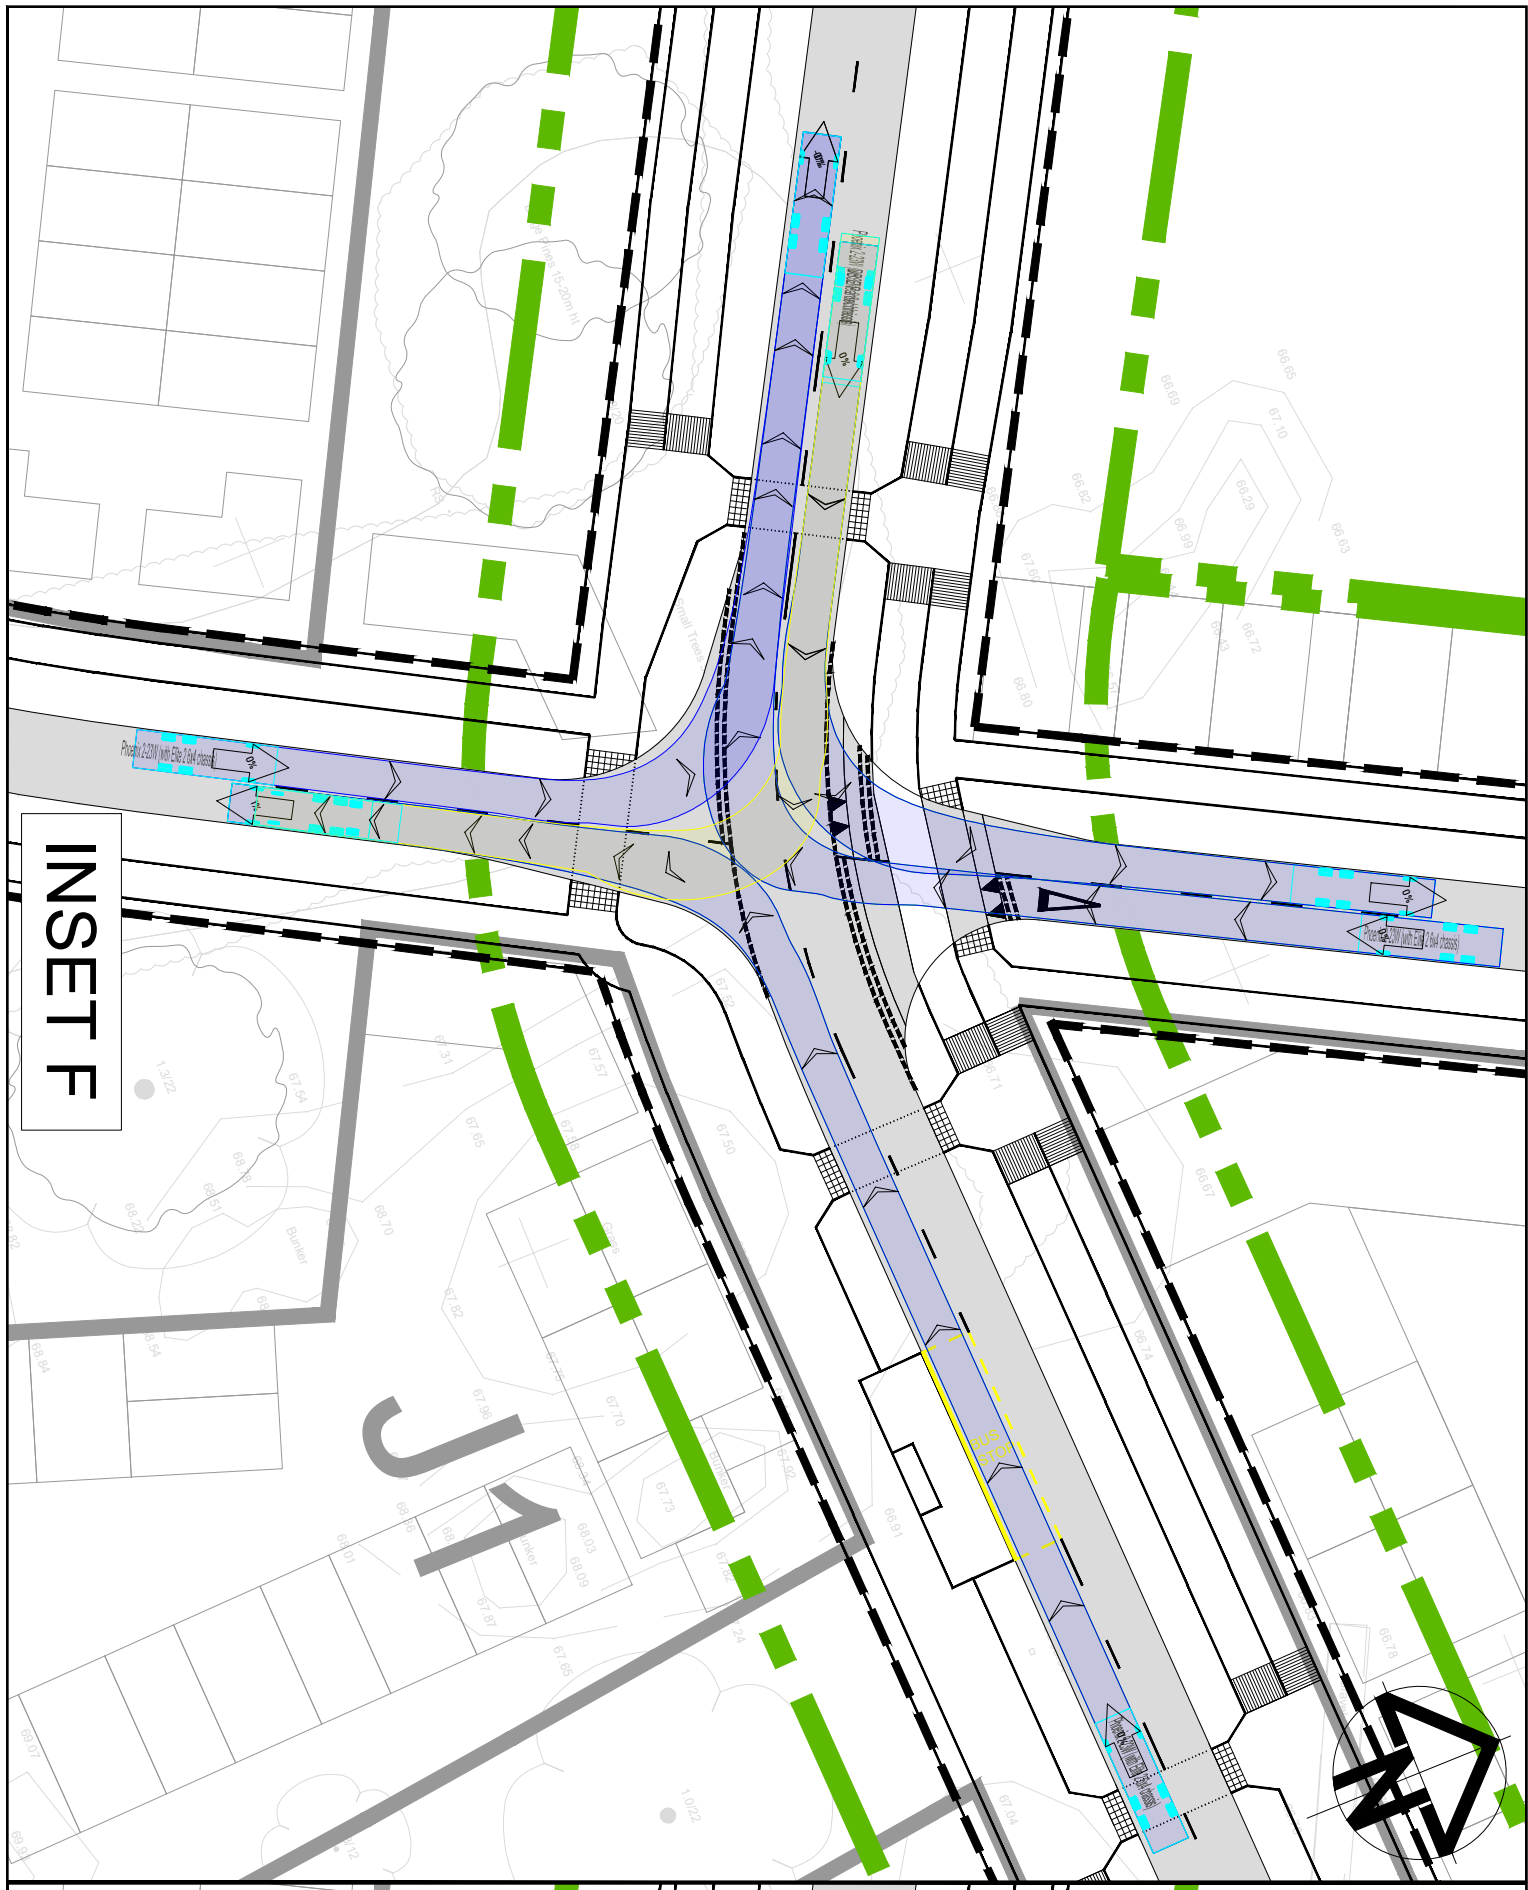
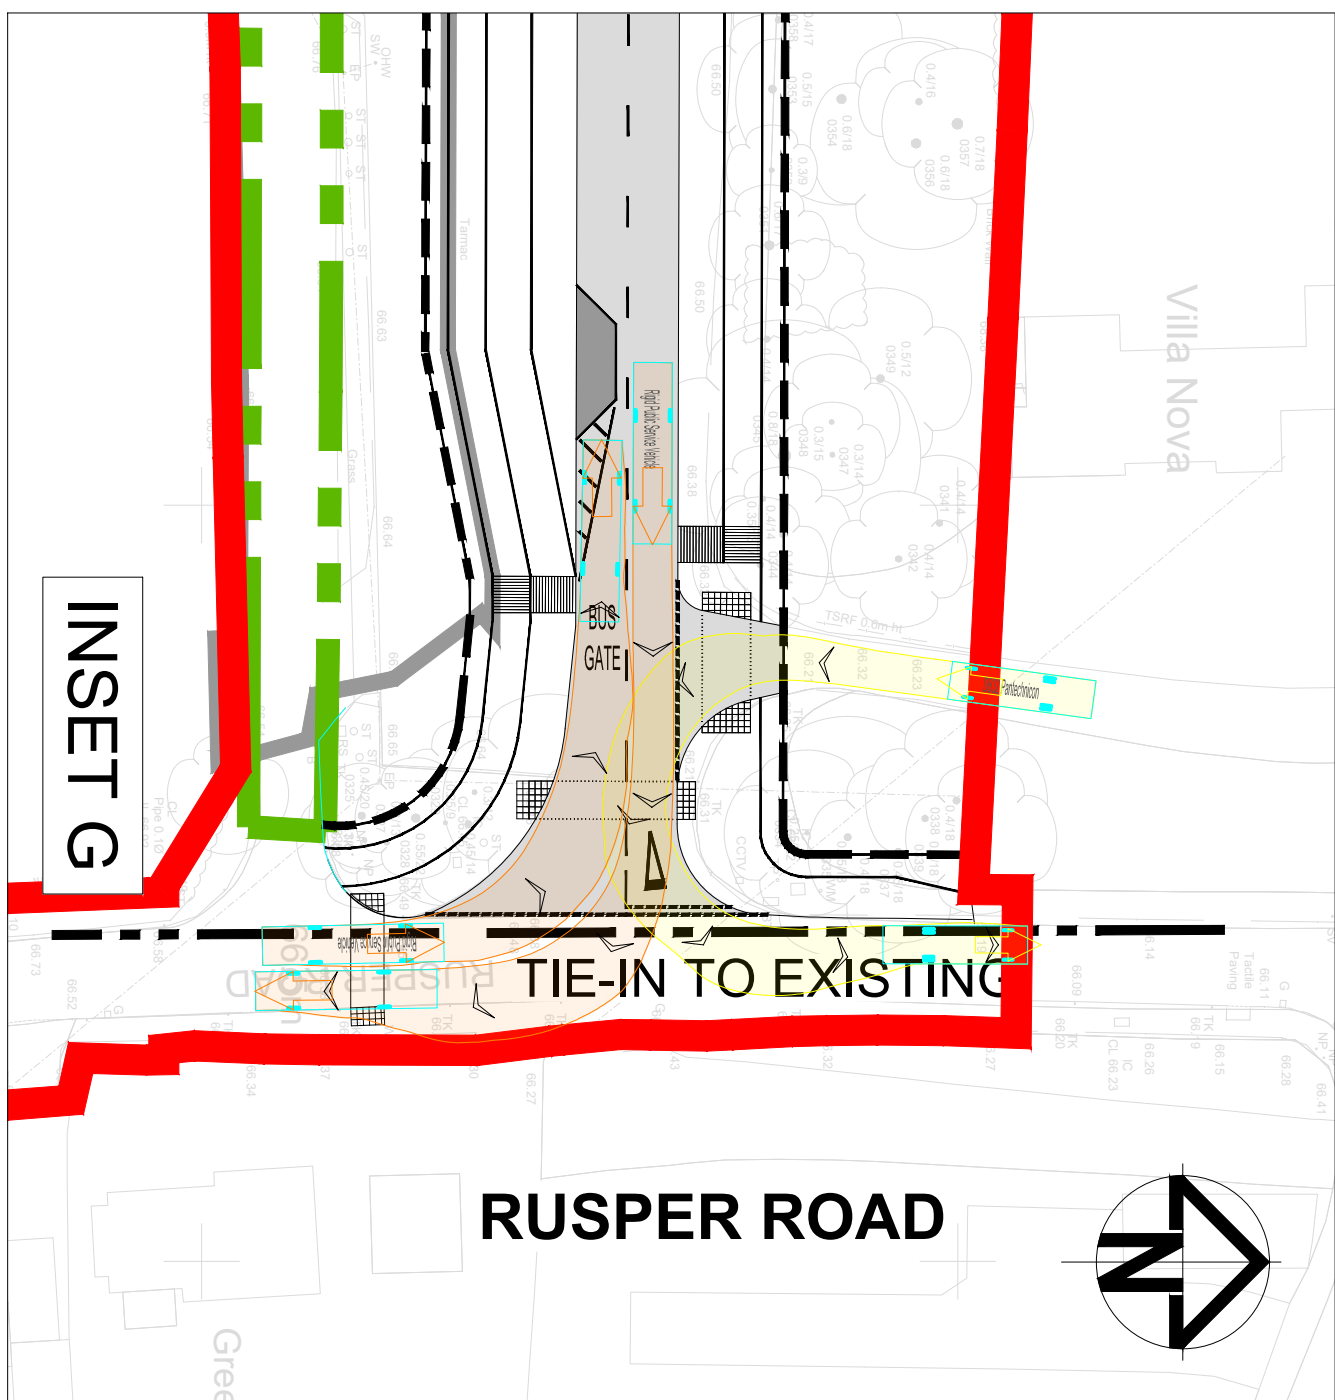
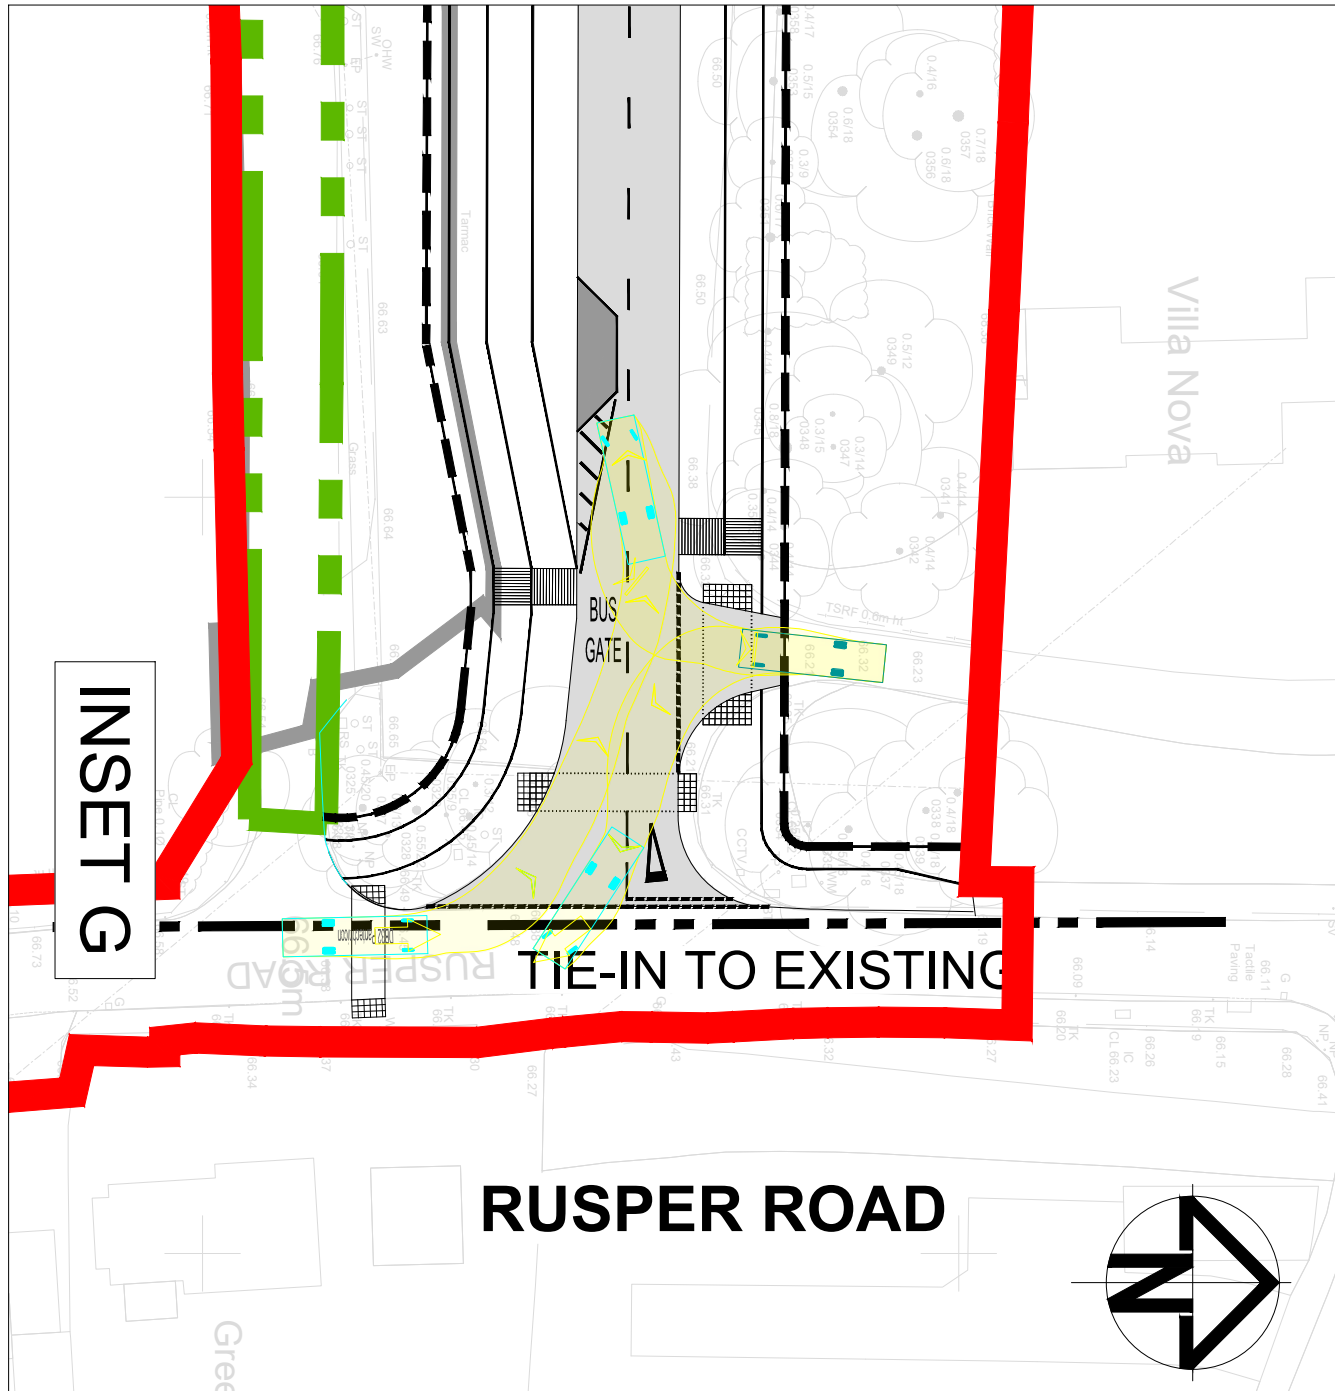


Overall Length 16.50m Overall Body Height 3.60m Max Body Ground Clearance 5.40m Track Width 2.50m Lock-to-lock time 6.00s Wash to Wash Turning Radius 6.00m	Overall Length 4.80m Overall Body Height 1.90m Max Body Ground Clearance 2.00m Track Width 2.00m Wash to Wash Turning Radius 4.00m	Overall Length 4.80m Overall Body Height 3.32m Max Body Ground Clearance 2.50m Track Width 2.50m Wash to Wash Turning Radius 11.120m	Overall Length 2.55m Overall Body Height 4.17m Max Body Ground Clearance 2.55m Track Width 2.55m Wash to Wash Turning Radius 10.50m	Overall Length 2.55m Overall Body Height 4.17m Max Body Ground Clearance 2.55m Track Width 2.55m Wash to Wash Turning Radius 10.50m	Overall Length 9.70m Overall Body Height 4.50m Max Body Ground Clearance 2.50m Track Width 2.50m Wash to Wash Turning Radius 10.50m	Overall Length 9.80m Overall Body Height 3.18m Max Body Ground Clearance 2.40m Track Width 2.40m Wash to Wash Turning Radius 9.60m

Scale - 1:500

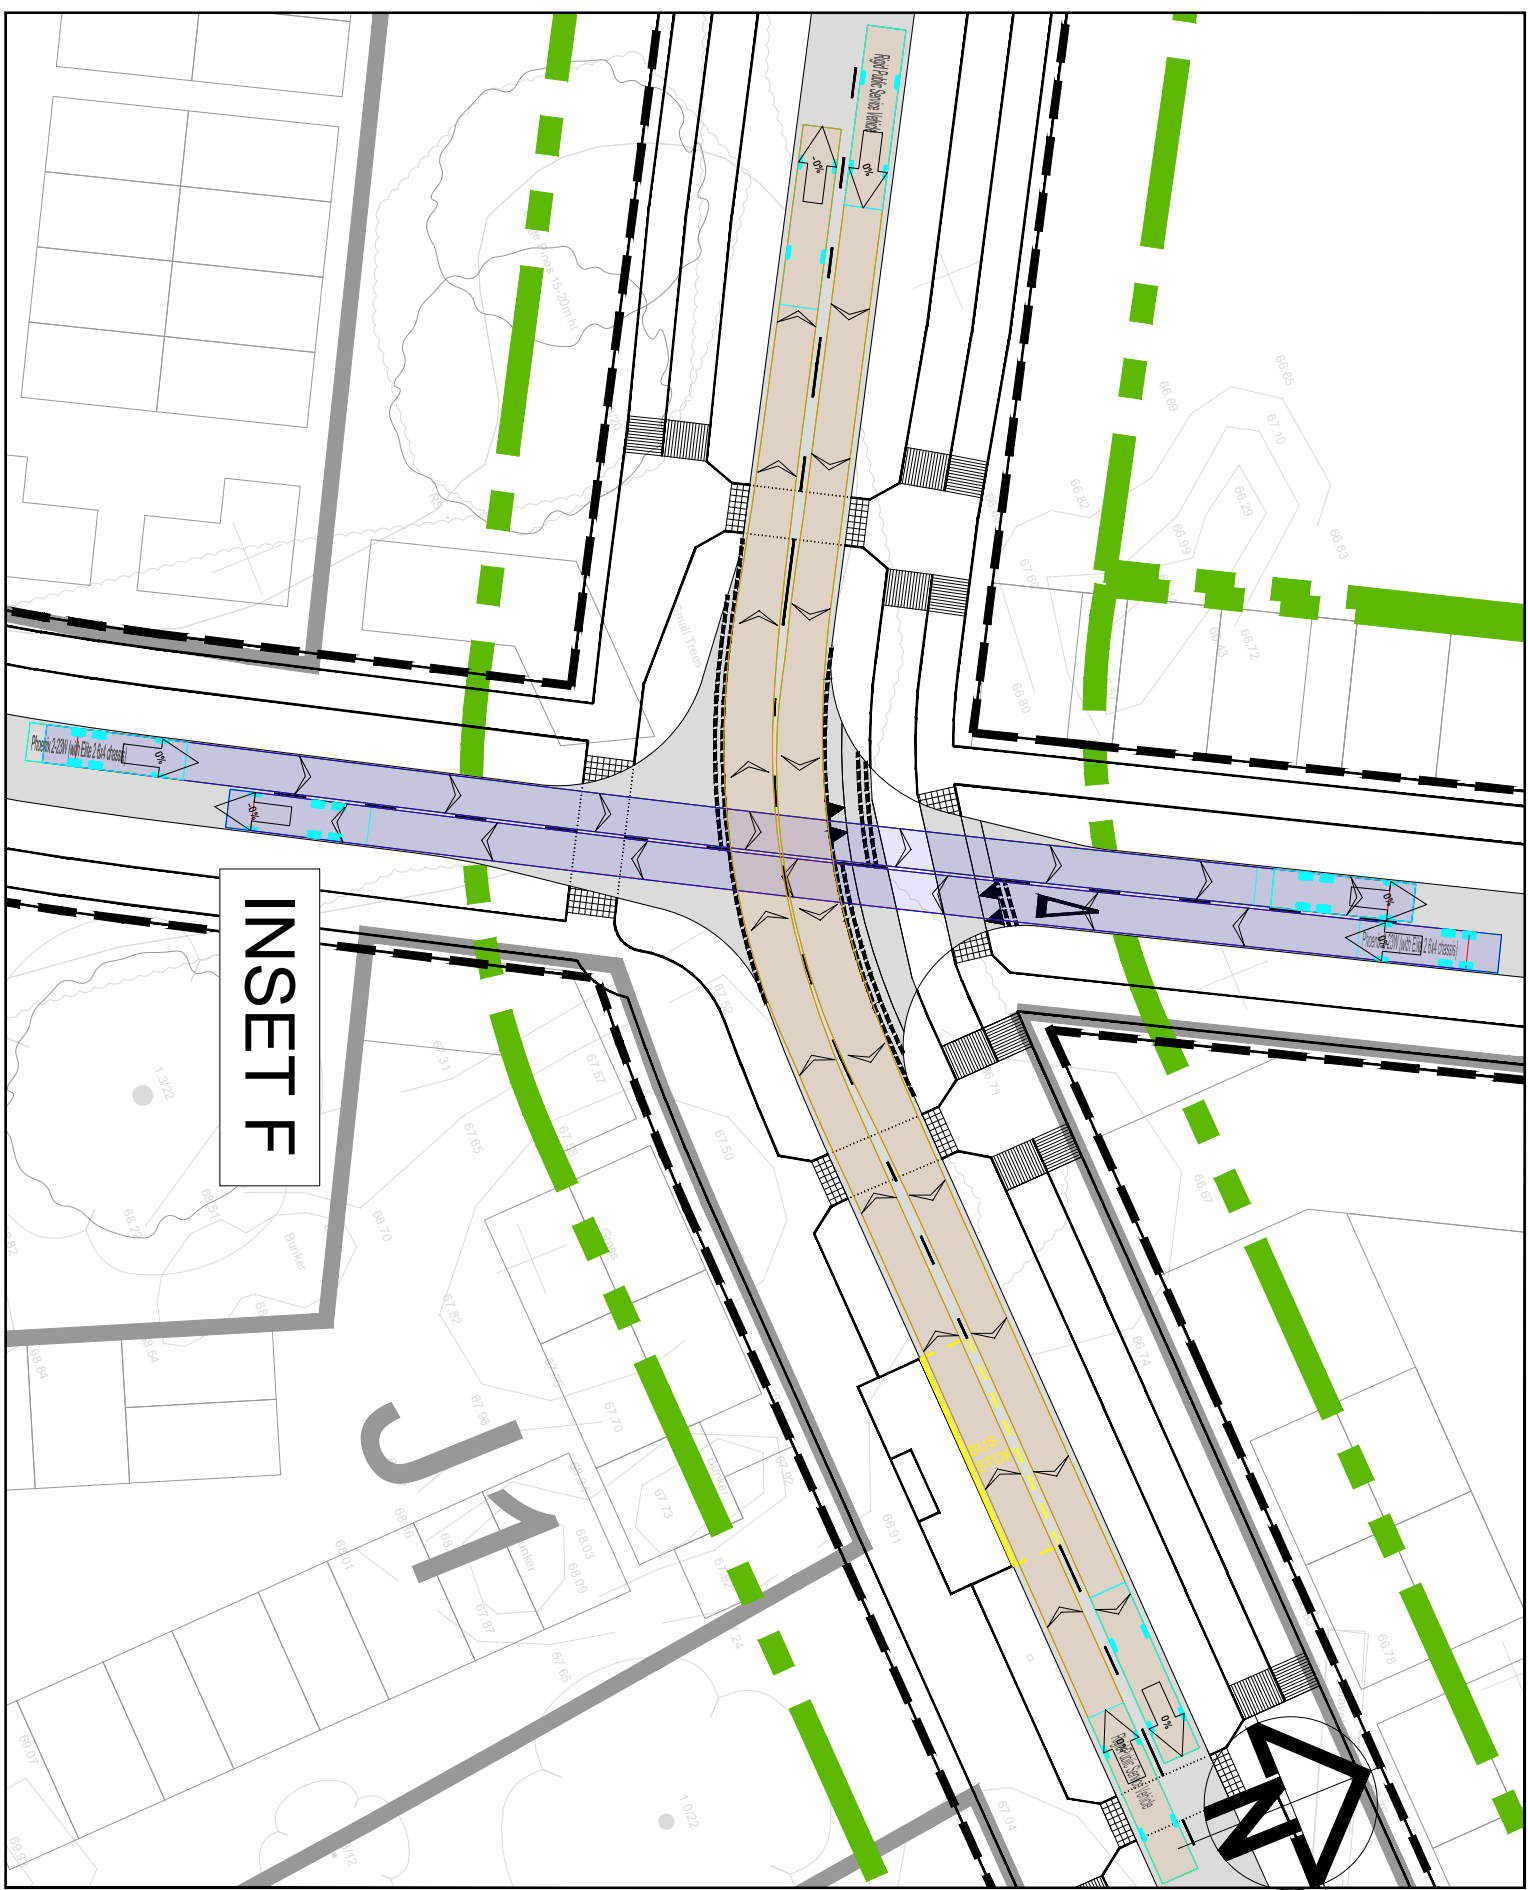

NOTES:

- ALL DIMENSIONS ARE IN METRES UNLESS STATED OTHERWISE
- STANDARD CONFORMANCE DRAWING USE FIGURED DIMENSIONS ONLY
- REFER DRAWING NUMBERS 10051123-ARC-070-1A-DR-CE-00002 AND 00003 FOR FURTHER DETAILS OF VEHICLE TRACKING PATHS CONTAINED WITHIN THE INSETS SHOWN HERE
- FOR GENERAL ARRANGEMENT REFER DRAWING NUMBERS 10051123-ARC-010-1A-DR-CE-00001 TO 00015
- FOR PRIMARY AND SECONDARY ROUTES RIGID PUBLIC SERVICE VEHICLE AND PHOENIX 2.23W (WITH ELITE 2 8x4 CHASSIS) ARE USED AS CHECK VEHICLES FOR VEHICLE TRACKING
- FOR ACCESS TO PUMPING STATION COPY OF ELITE 2 8x4 CHASSIS (WITH ELITE 2 8x4 CHASSIS) ARE USED AS CHECK VEHICLE FOR VEHICLE TRACKING
- MAX LEGAL LENGTH (UK) ARTICULATED VEHICLE (16.5M) IS USED TO ANALYSE THE VEHICLE TRACKS REQUIRED FOR THE LOADING AND UNLOADING OF MATERIALS ALONG THE PARCELS. REFER TO 10051123-ARC-XXX-1A-DR-CE-00002 FOR ADDITIONAL KEY
- FOR ADDITIONAL KEY

- LEGEND:
- HYBRID PLANNING APPLICATION RED LINE
 - STANDARD DESIGN VEHICLE (SDV)
 - MAX LEGAL LENGTH (UK) ARTICULATED VEHICLE
 - COPY OF ELITE 2 - 8x4 (THAMES WATER)
 - RIGID PUBLIC SERVICE VEHICLE
 - PHOENIX 2.23W
 - PANTECHNICON VEHICLE
 - VEHICULAR CARRIAGEWAY

Rev	Date	Description	Prod	CHK	Rev	App
101	19/06/24	FINAL ISSUE	SS	CG	TF	SD
102	19/06/25	PLANNING ISSUE	DN	CH	SD	SD

Project: West of field

Site: Infield, Crawley
Client: Homes England
Address: 110 Birchwood Boulevard, West Sussex, W13 7QH

Registered office: 80 Fenchurch Street, London EC3M 4BY
Coordinating office: 80 Fenchurch Street, London EC3M 4BY
Tel: 44 (0)20 7812 2000
www.arcadis.com
© Copyright reserved

VEHICLE TRACKING PATHS SHEET 2

Drawn	Checked	Date	Scale	Issue
101	102	103	104	105

Suitable for Planning

10051123-ARC-070-1A - DR - CE00019 P02