



## RUSPER ROAD JUNCTION






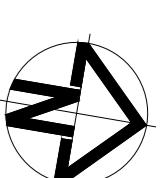


## RUSPER ROAD JUNCTION

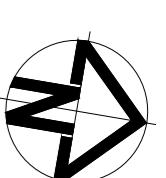

NOTE:  
1. ALL DIMENSIONS ARE IN METRES UNLESS  
STATED OTHERWISE.  
2. DO NOT SCALE FROM DRAWING USE FIGURED  
DIMENSIONS ONLY.

KEY:  
 ROAD LAYOUT  
 CHASSIS OUTLINE - FORWARD  
 VEHICLE BODY OUTLINE - FORWARD  
 VEHICLE TRACKING PATH

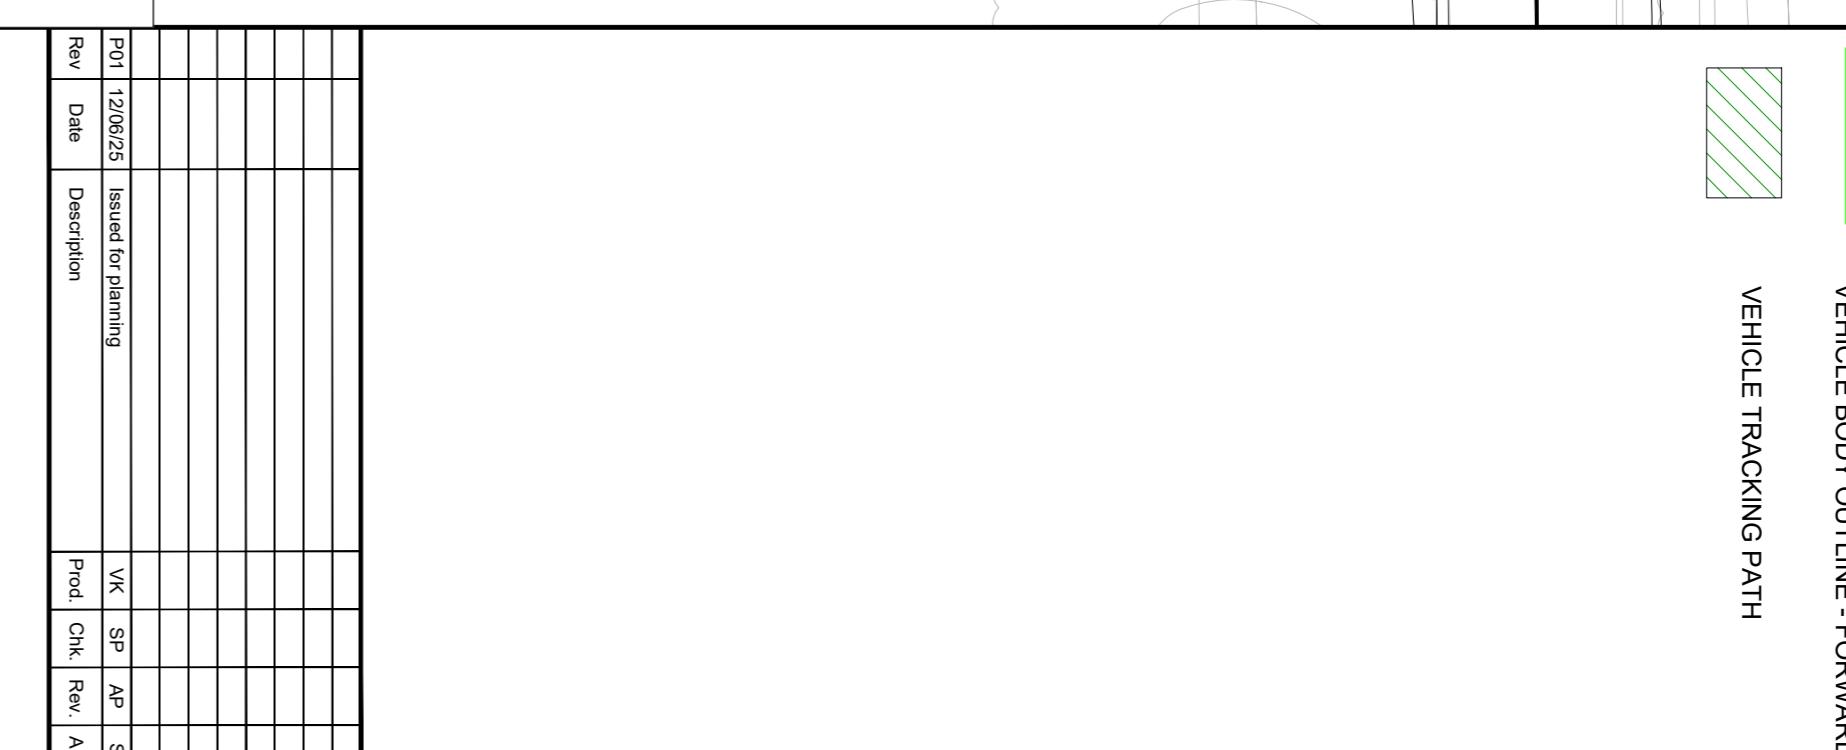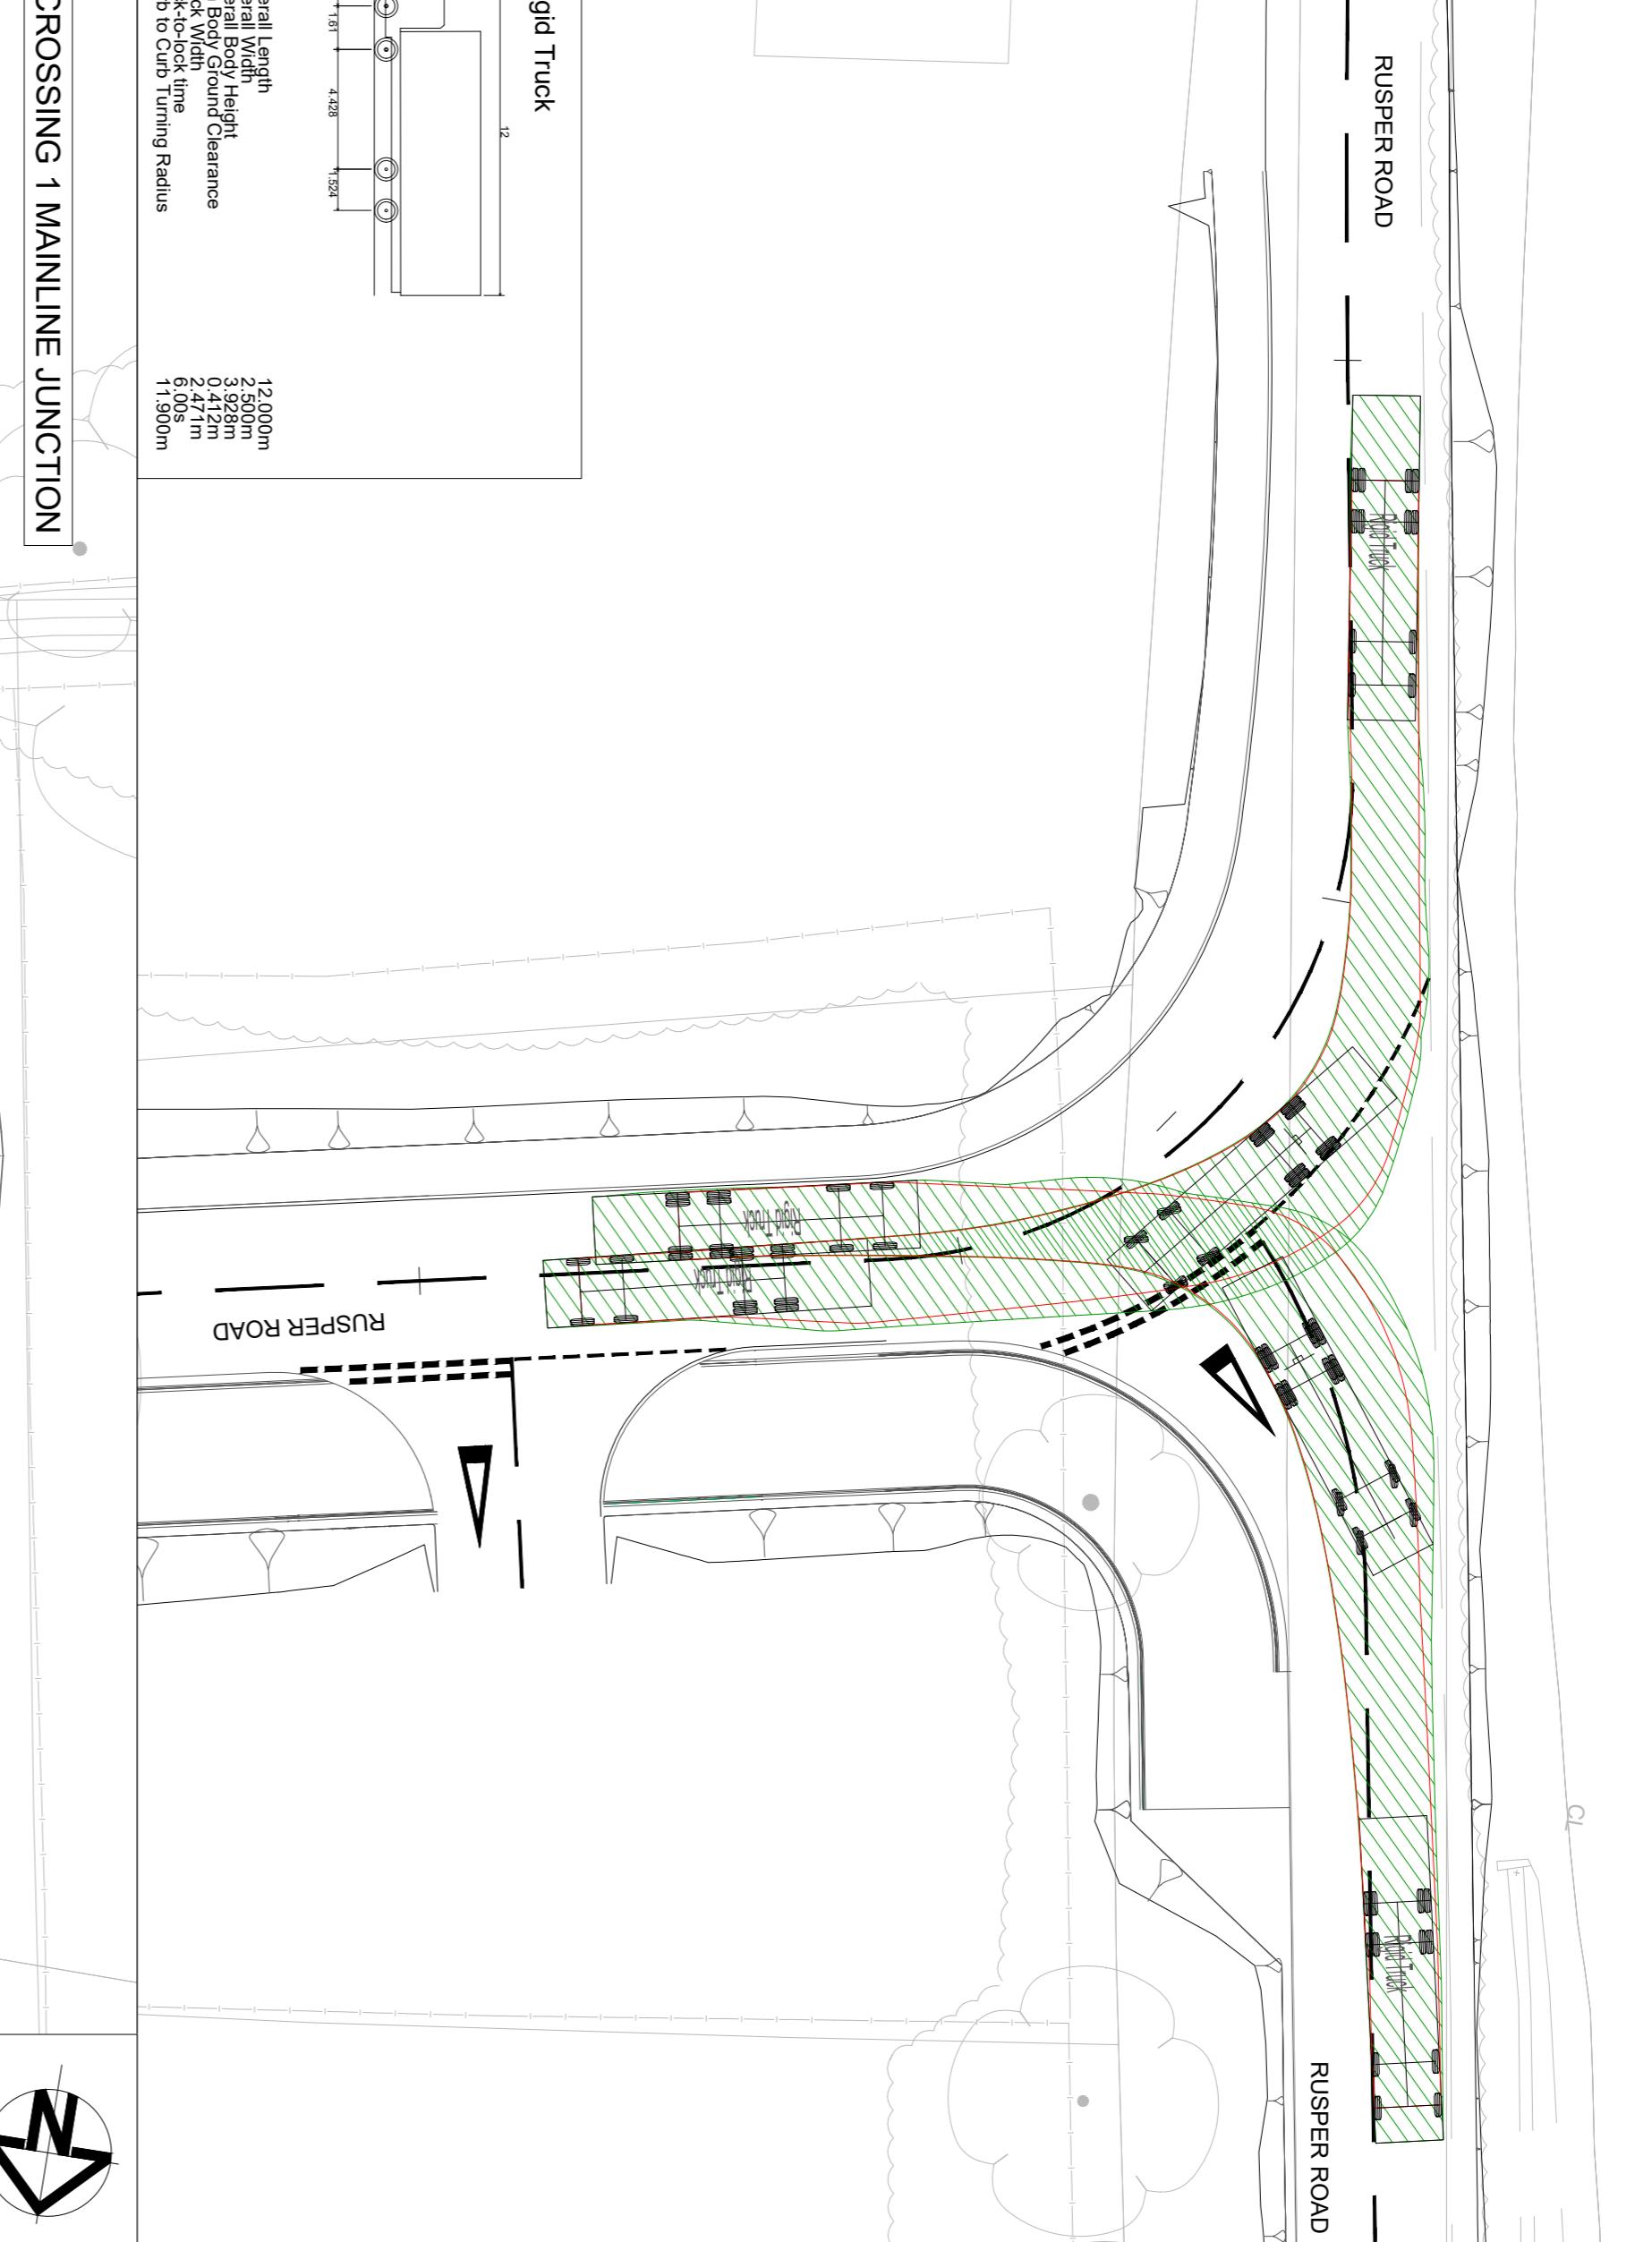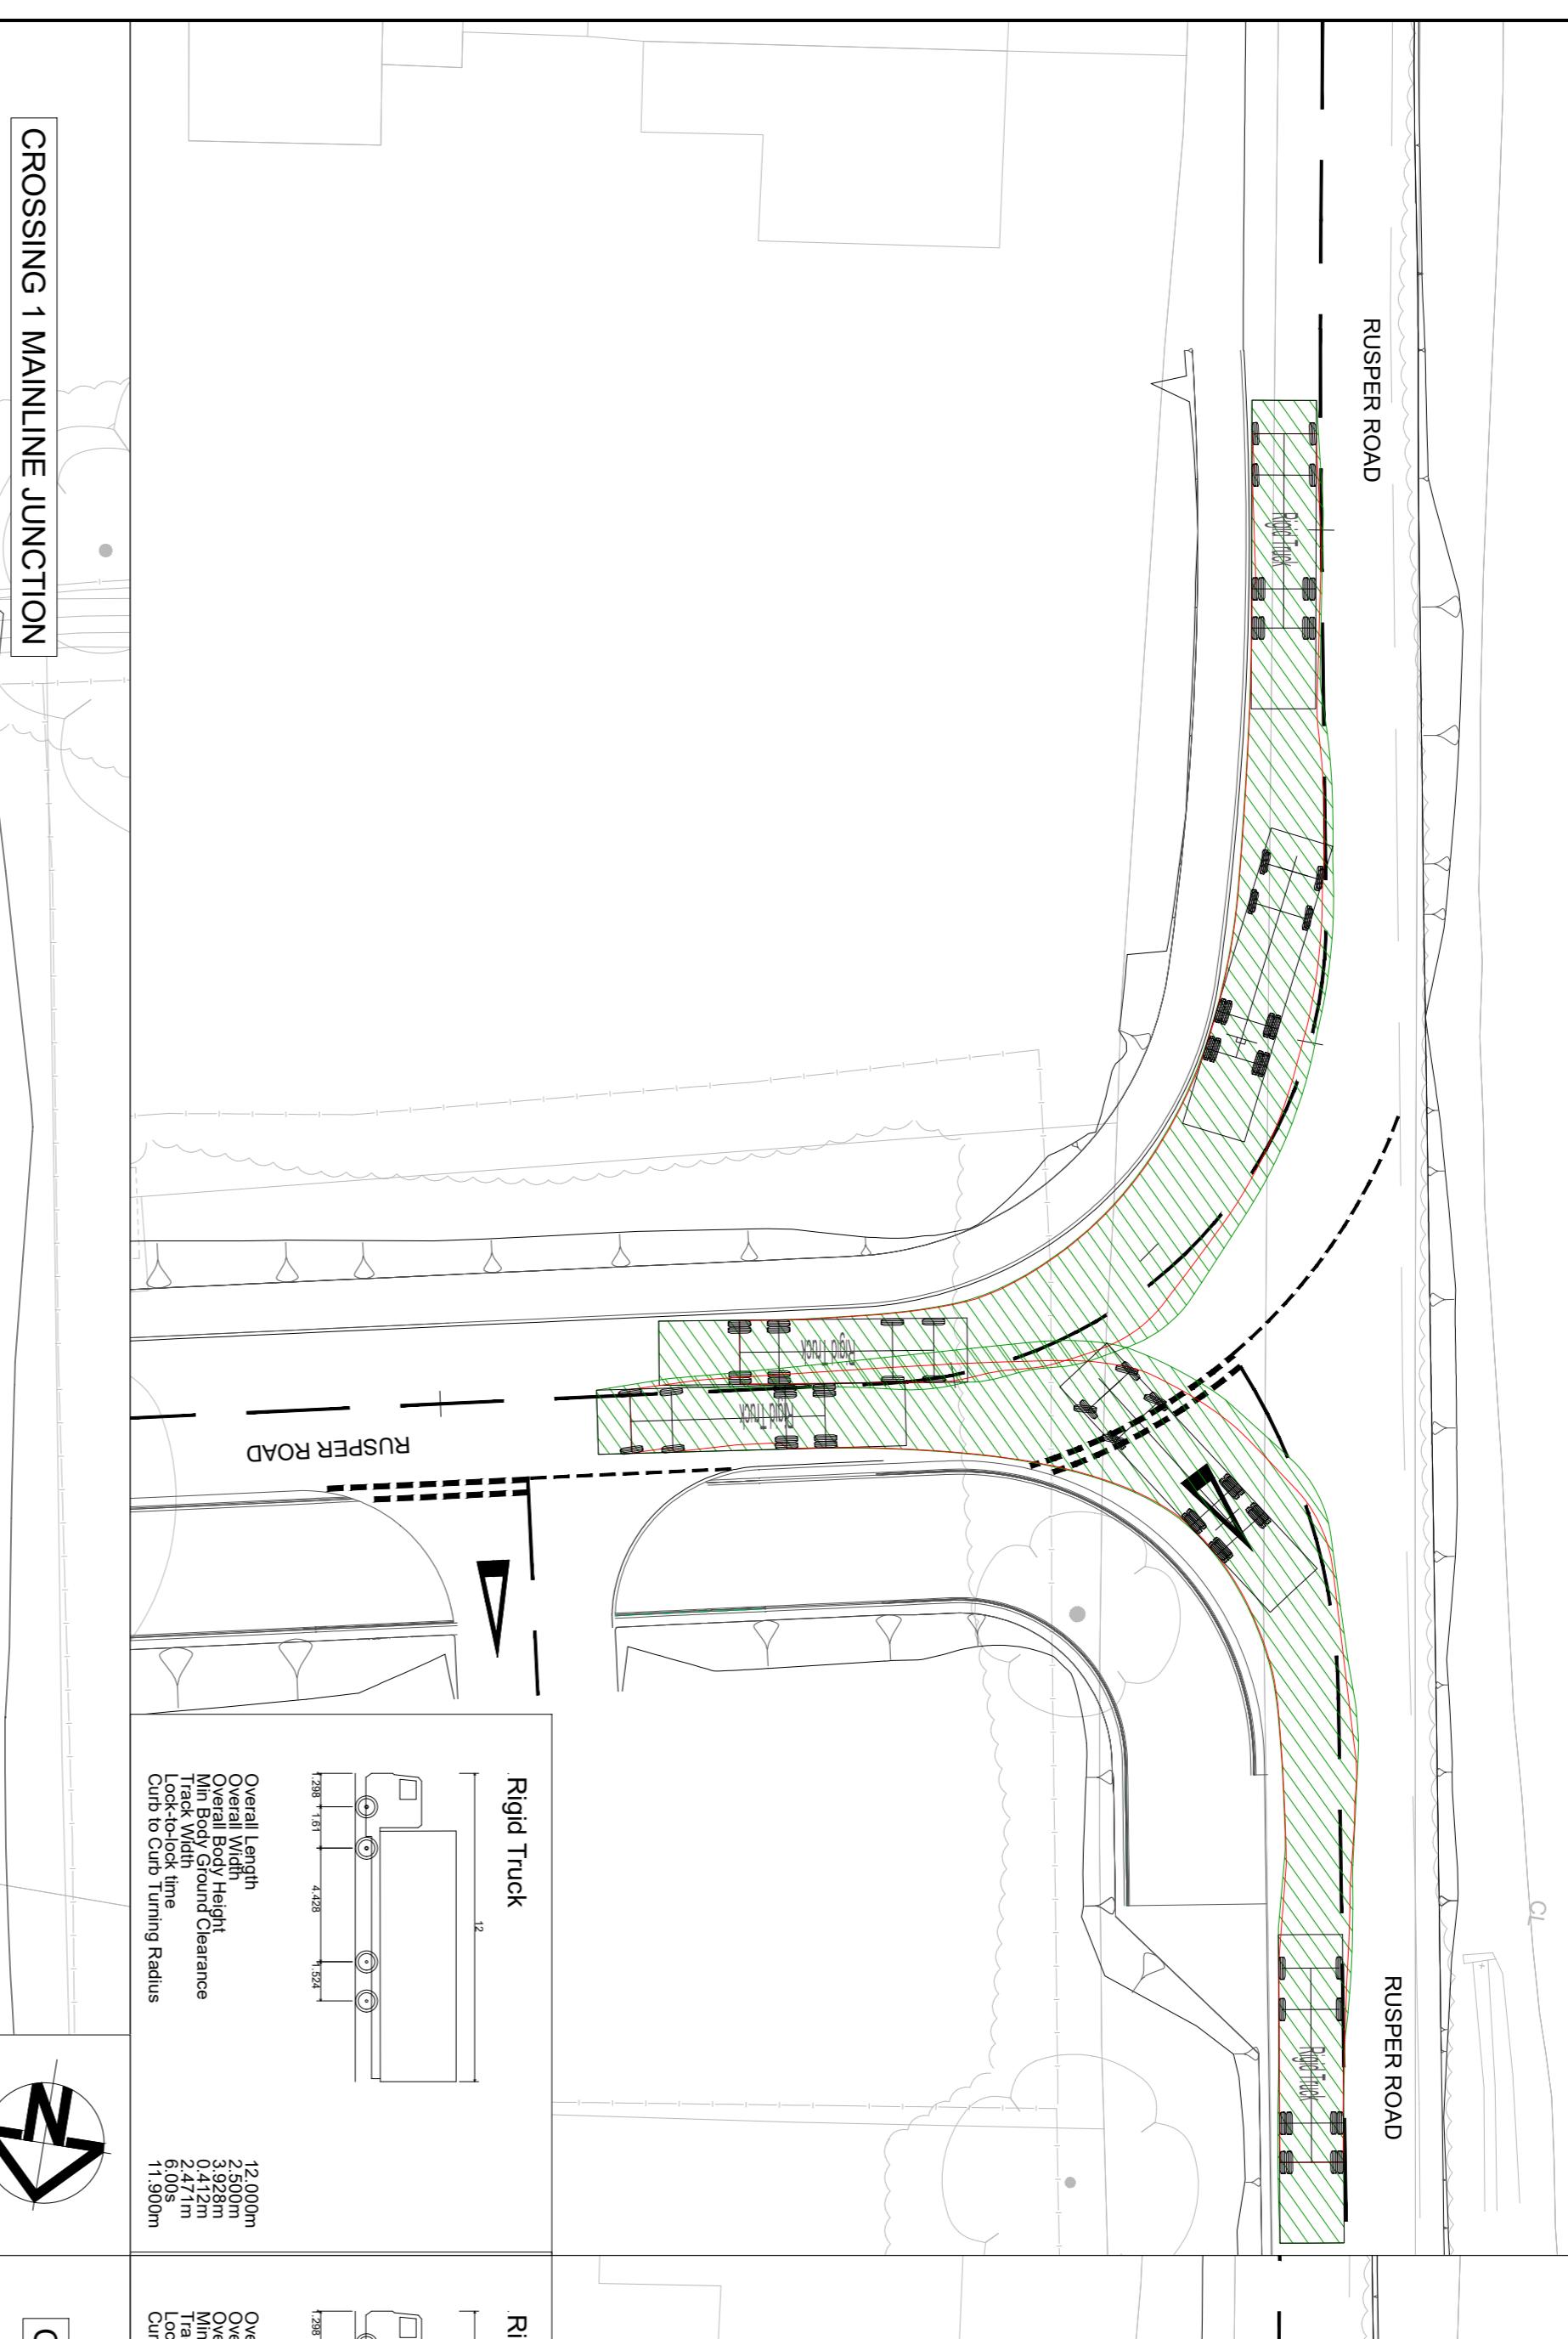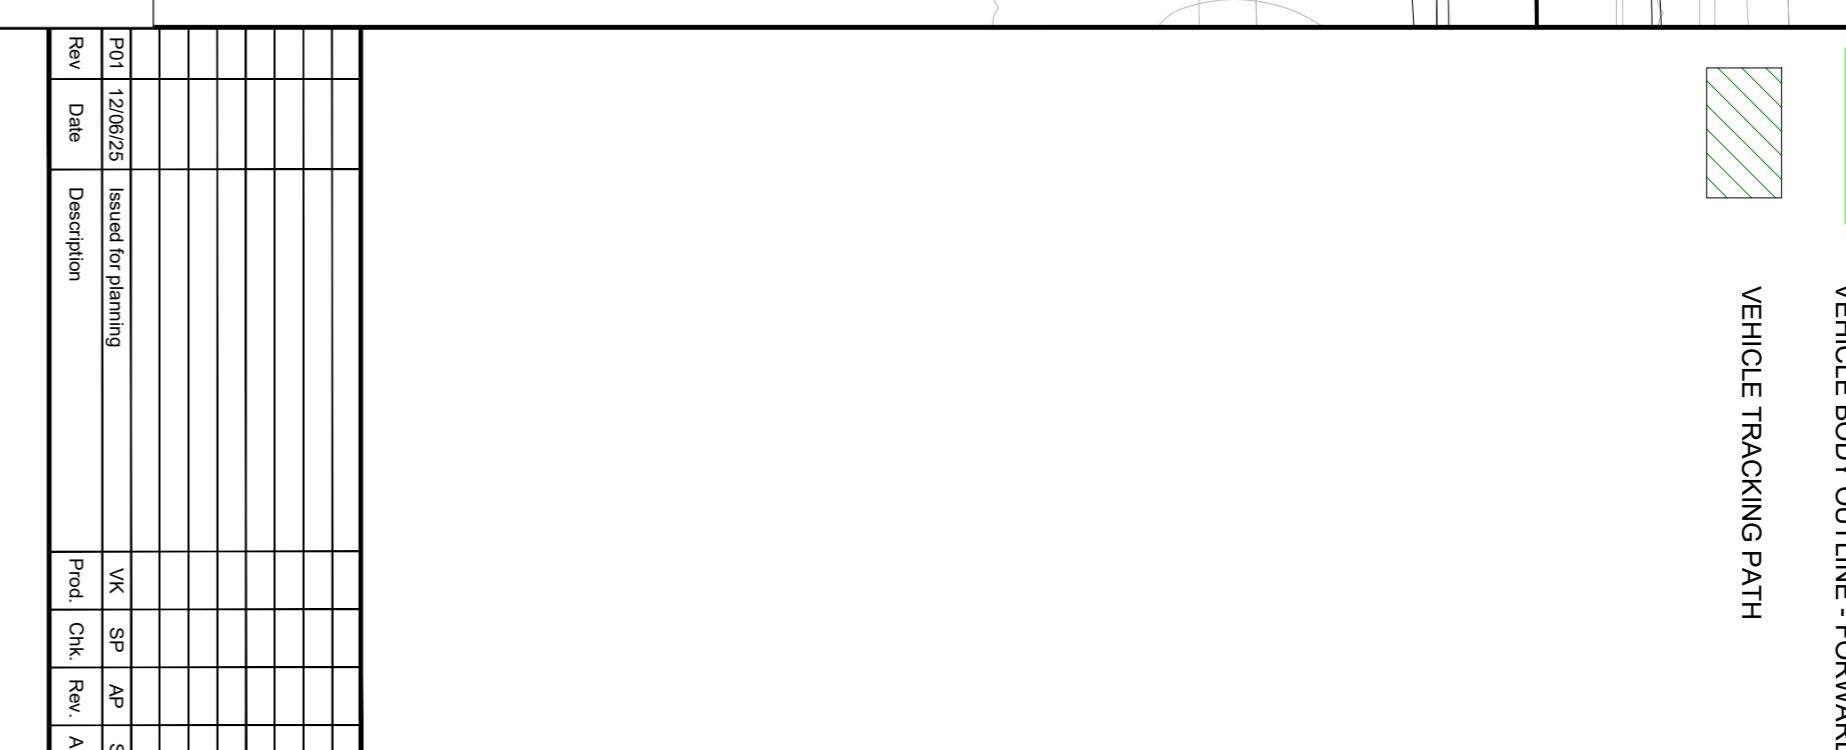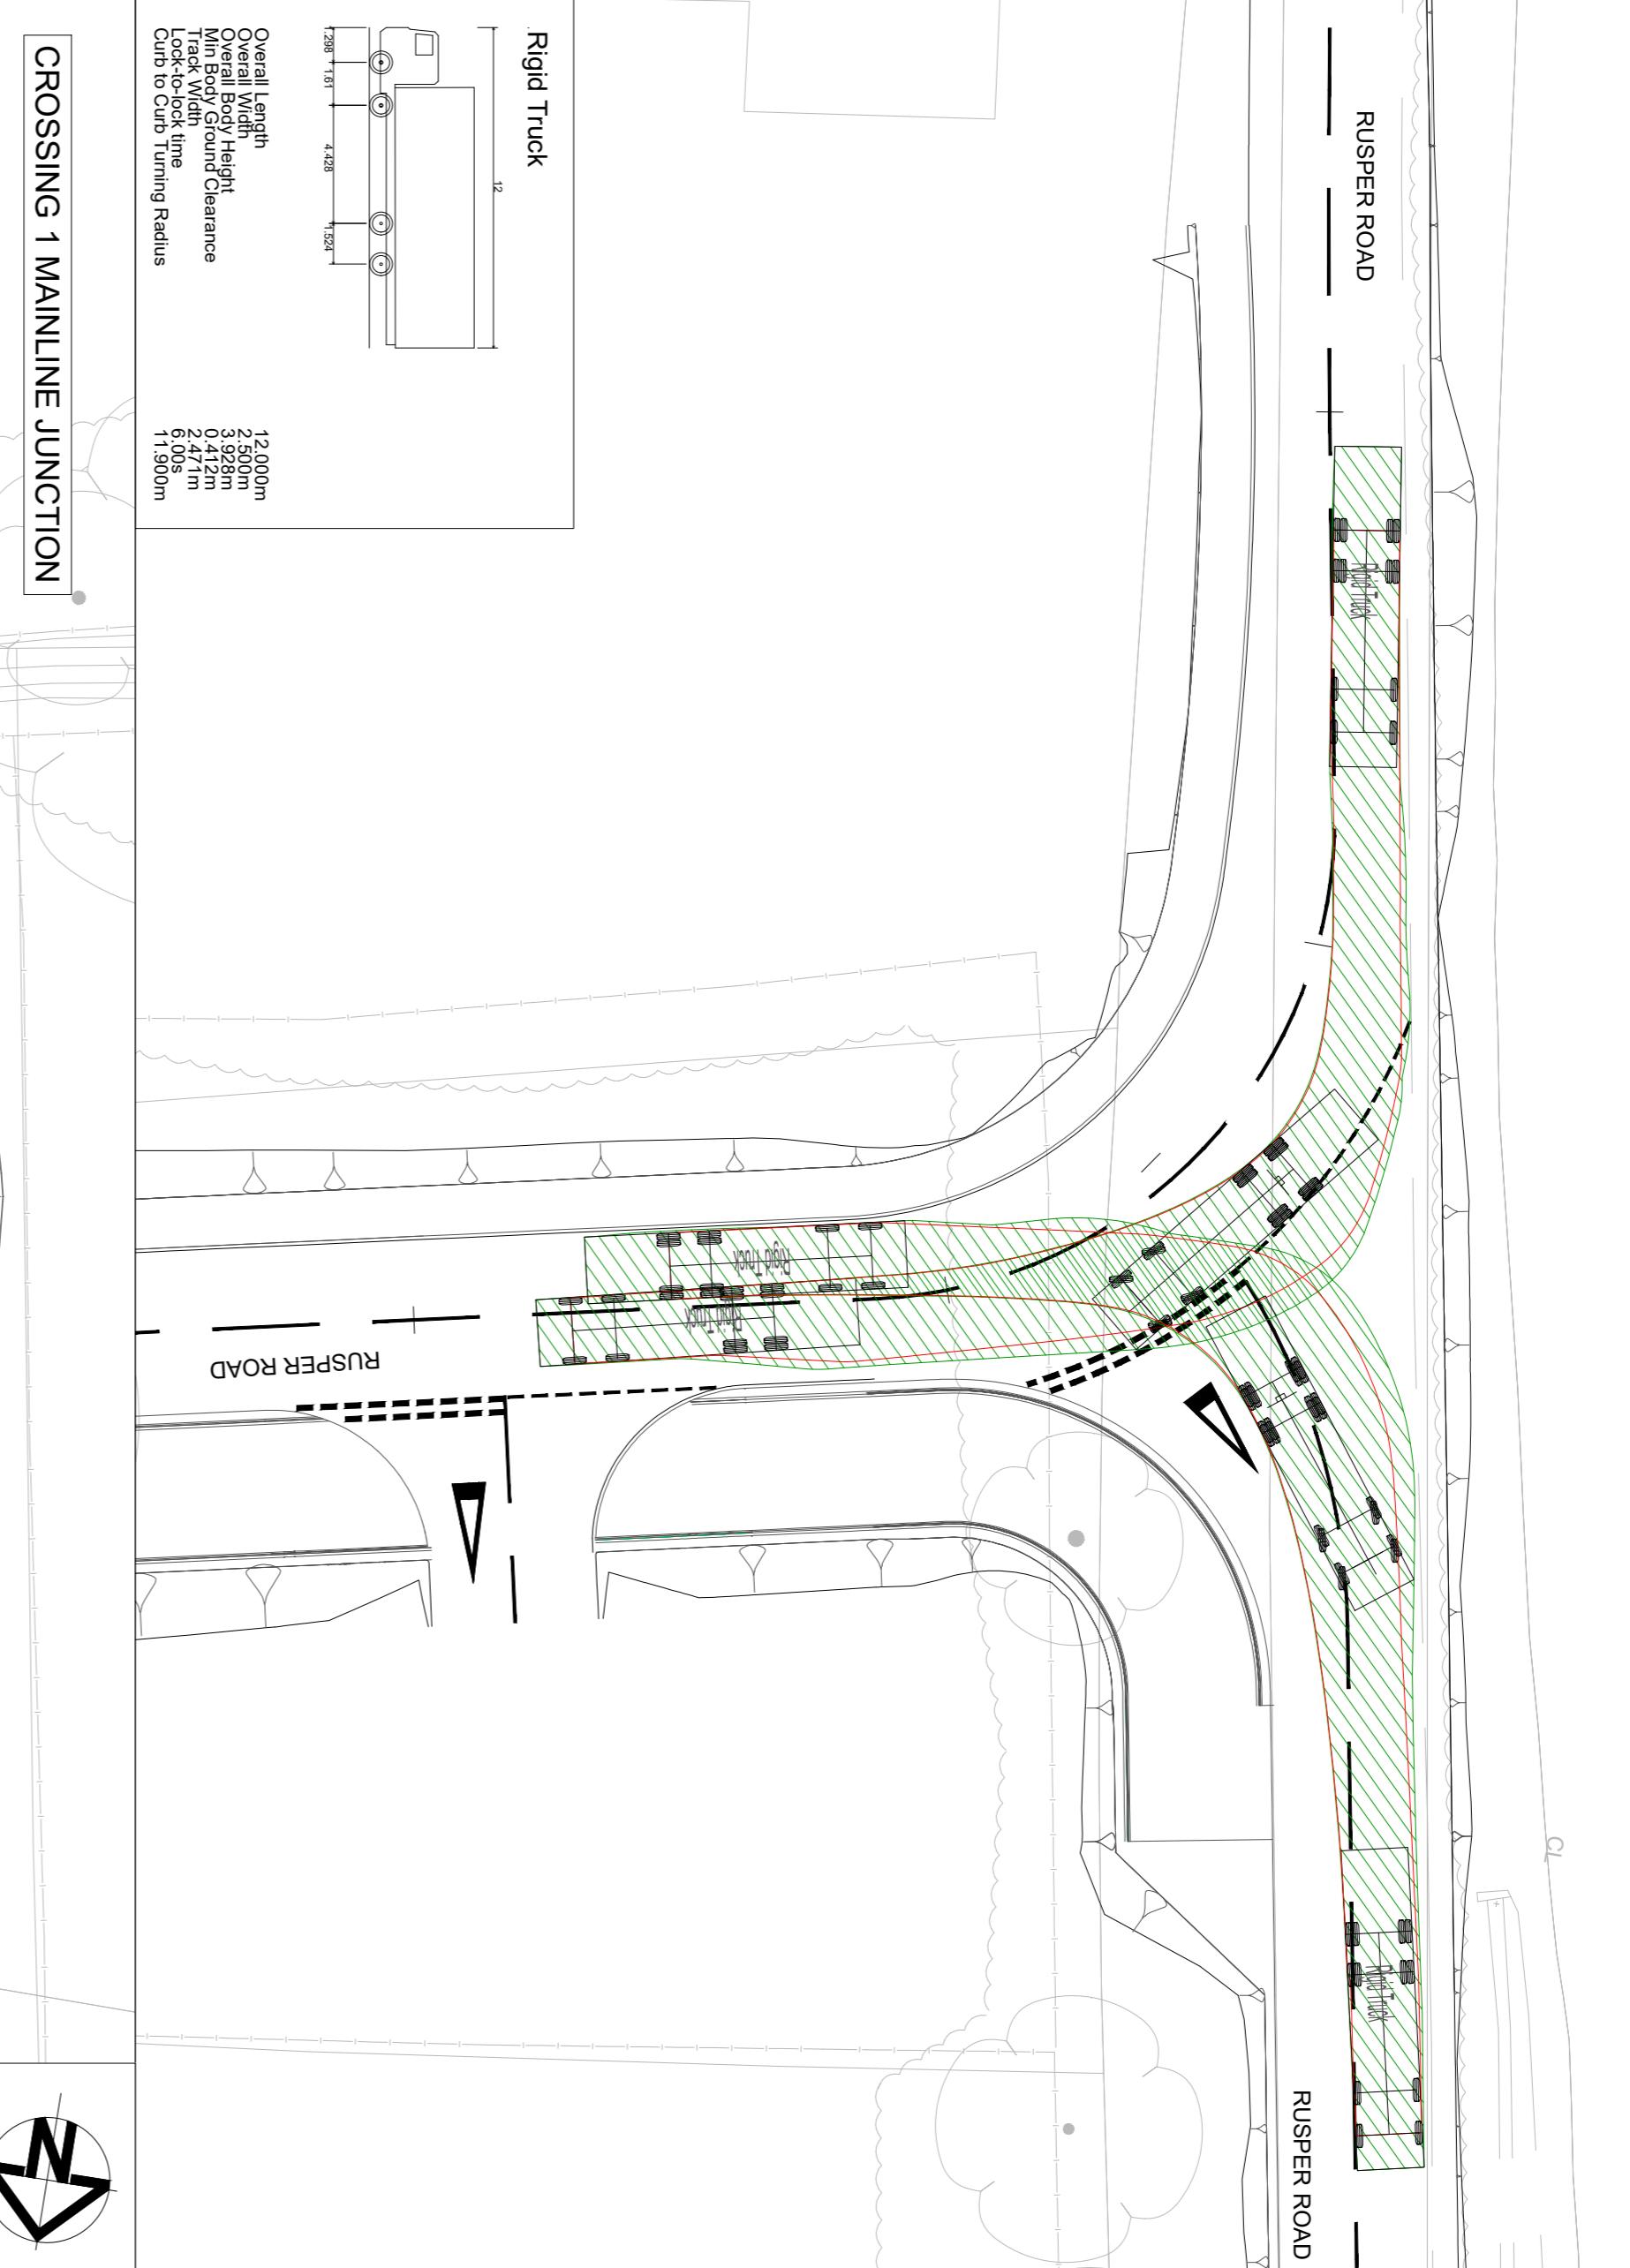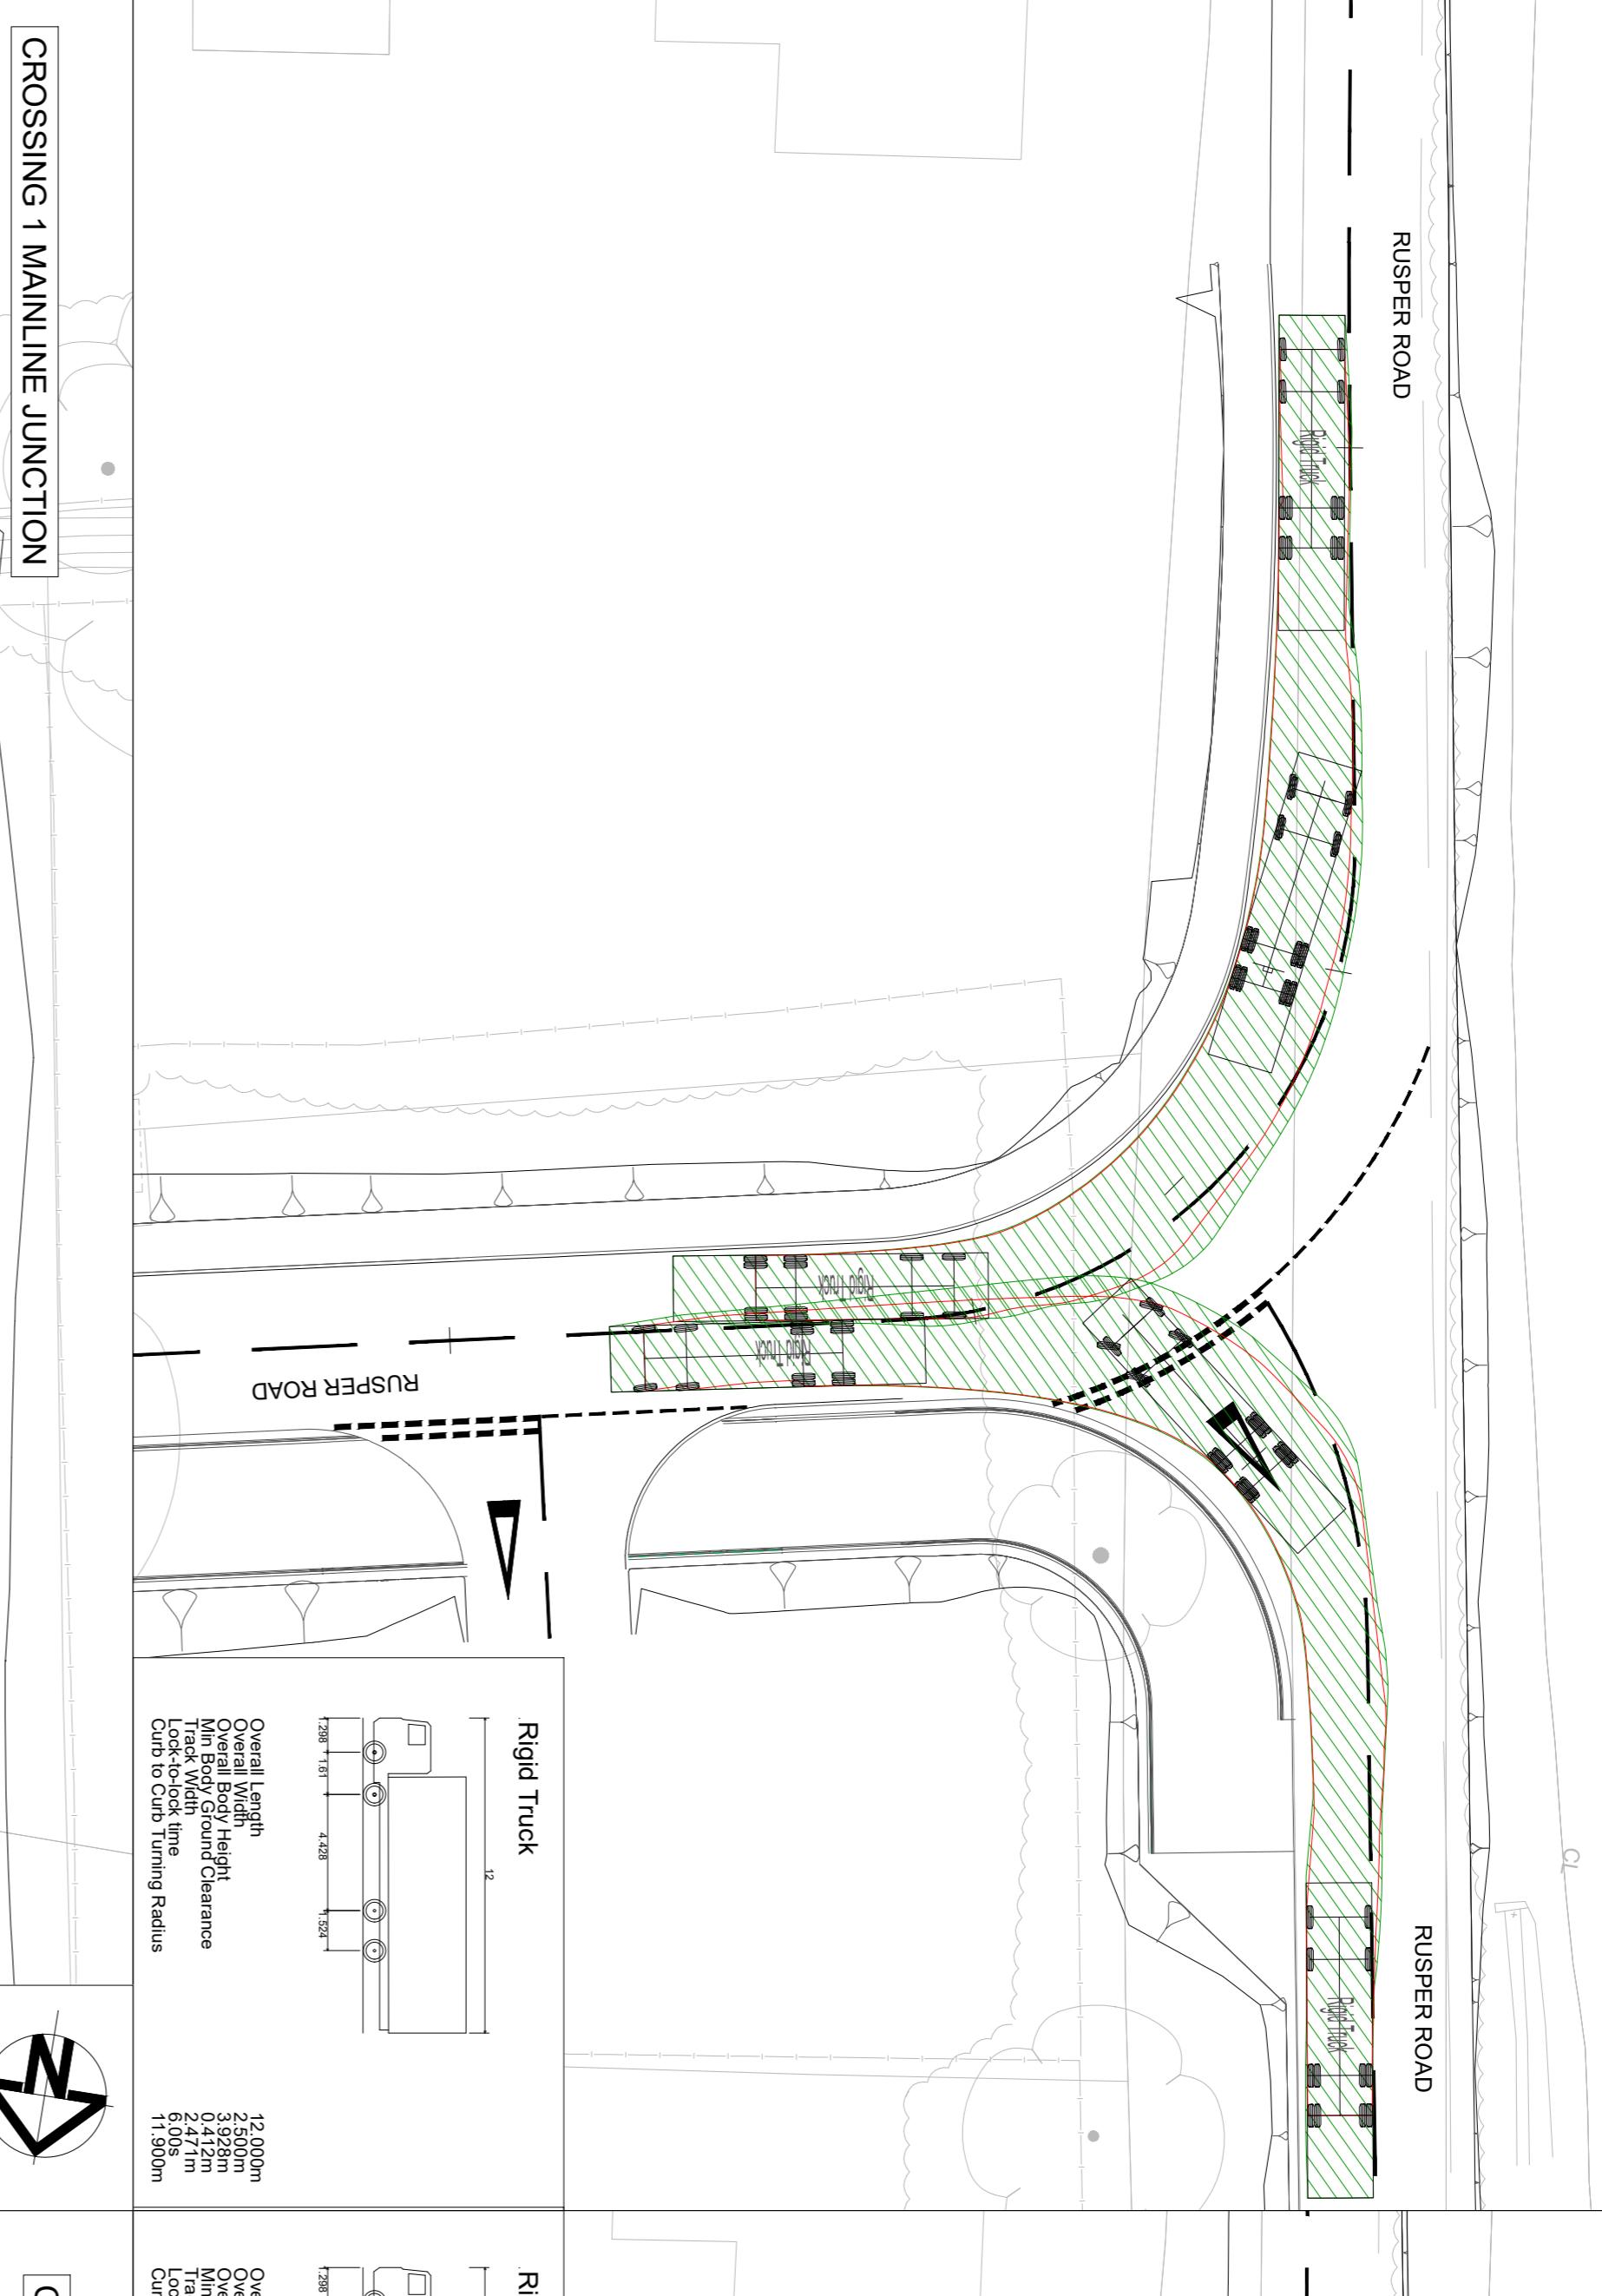

## CROSSING 1 MAINLINE JUNCTION

## CROSSING 1 MAINLINE JUNCTION

## Definition Design Stage Complete

Authorized and Accepted

Drawing No:

10051123 - ARC - 070

1B - DR - HE - 00015

P01

Revision:

001

Project No:

10051123

Drawing Date:

20/06/2000

Scale:

1:250

Metres:

0

5

10

15

20

Scale 1:250(A1)

C:\users\arcadis\uk\od\dm\ms7184\10051123\ARC-070-1B-DR-HE-00015.dwg

Print Date: 20/06/2000 12:17:40

Page:

1

Page:

1