

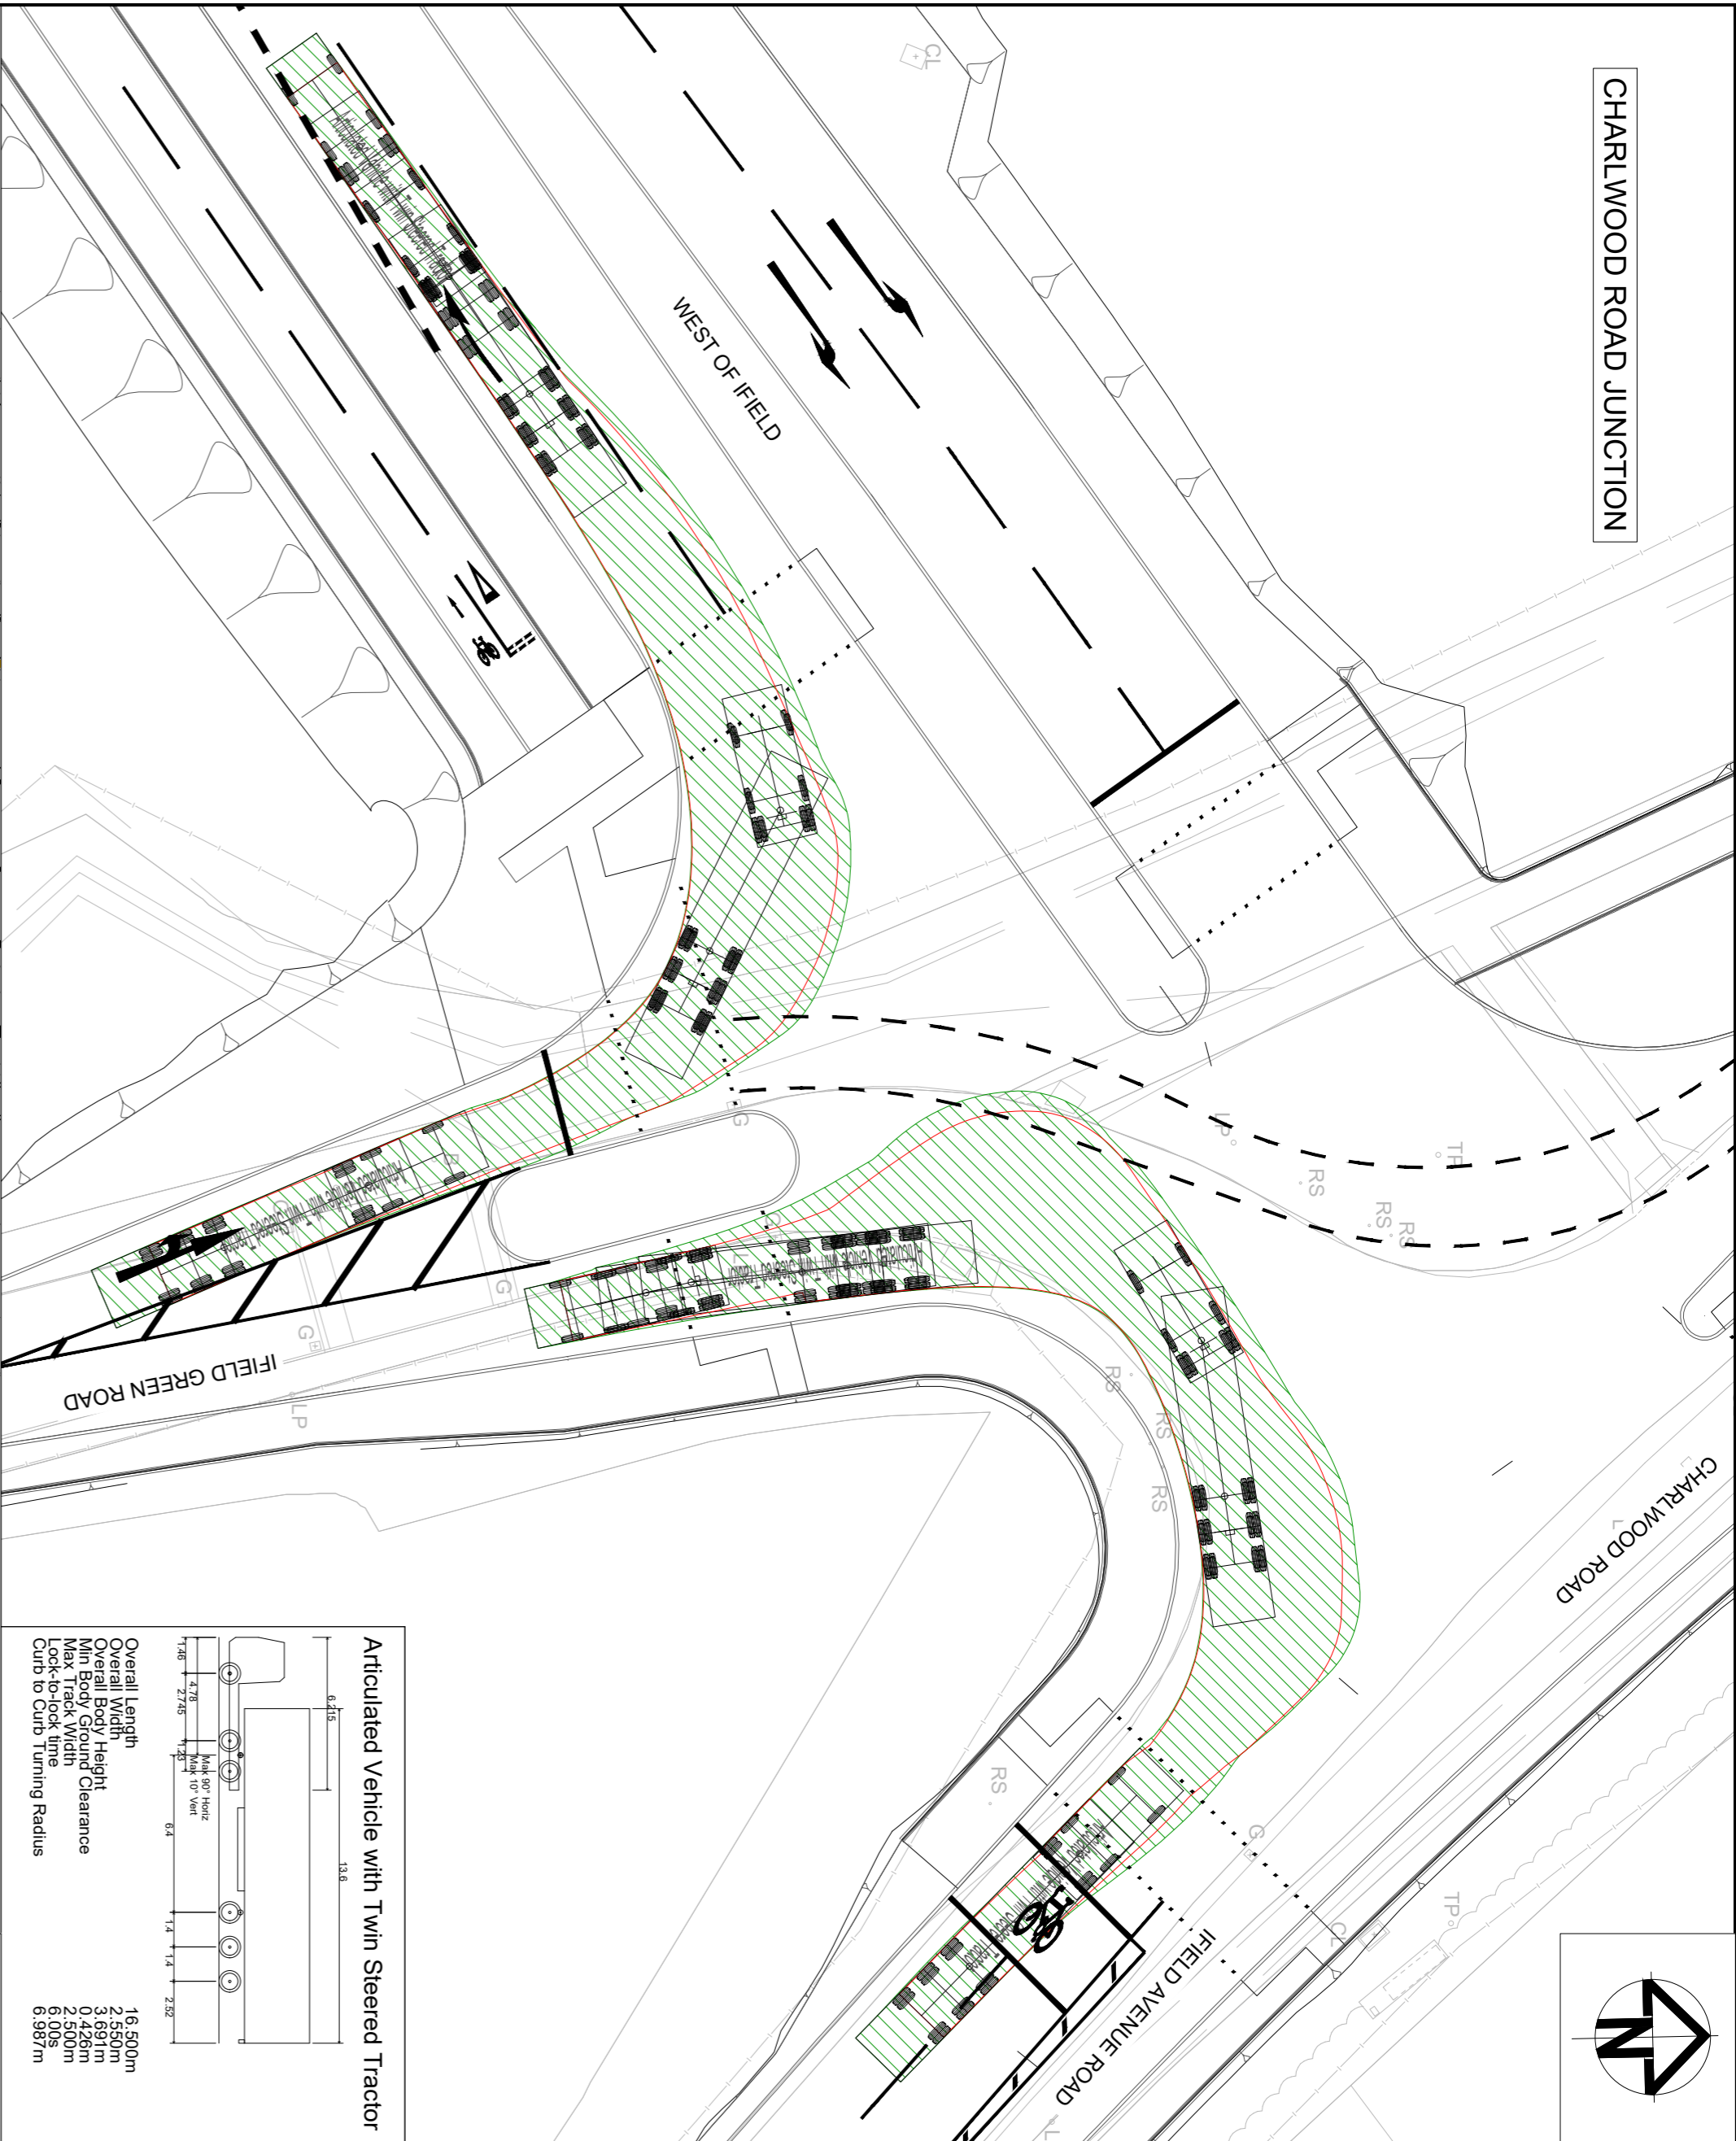


CHARLWOOD ROAD JUNCTION

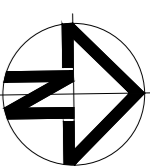

CHARLWOOD ROAD JUNCTION

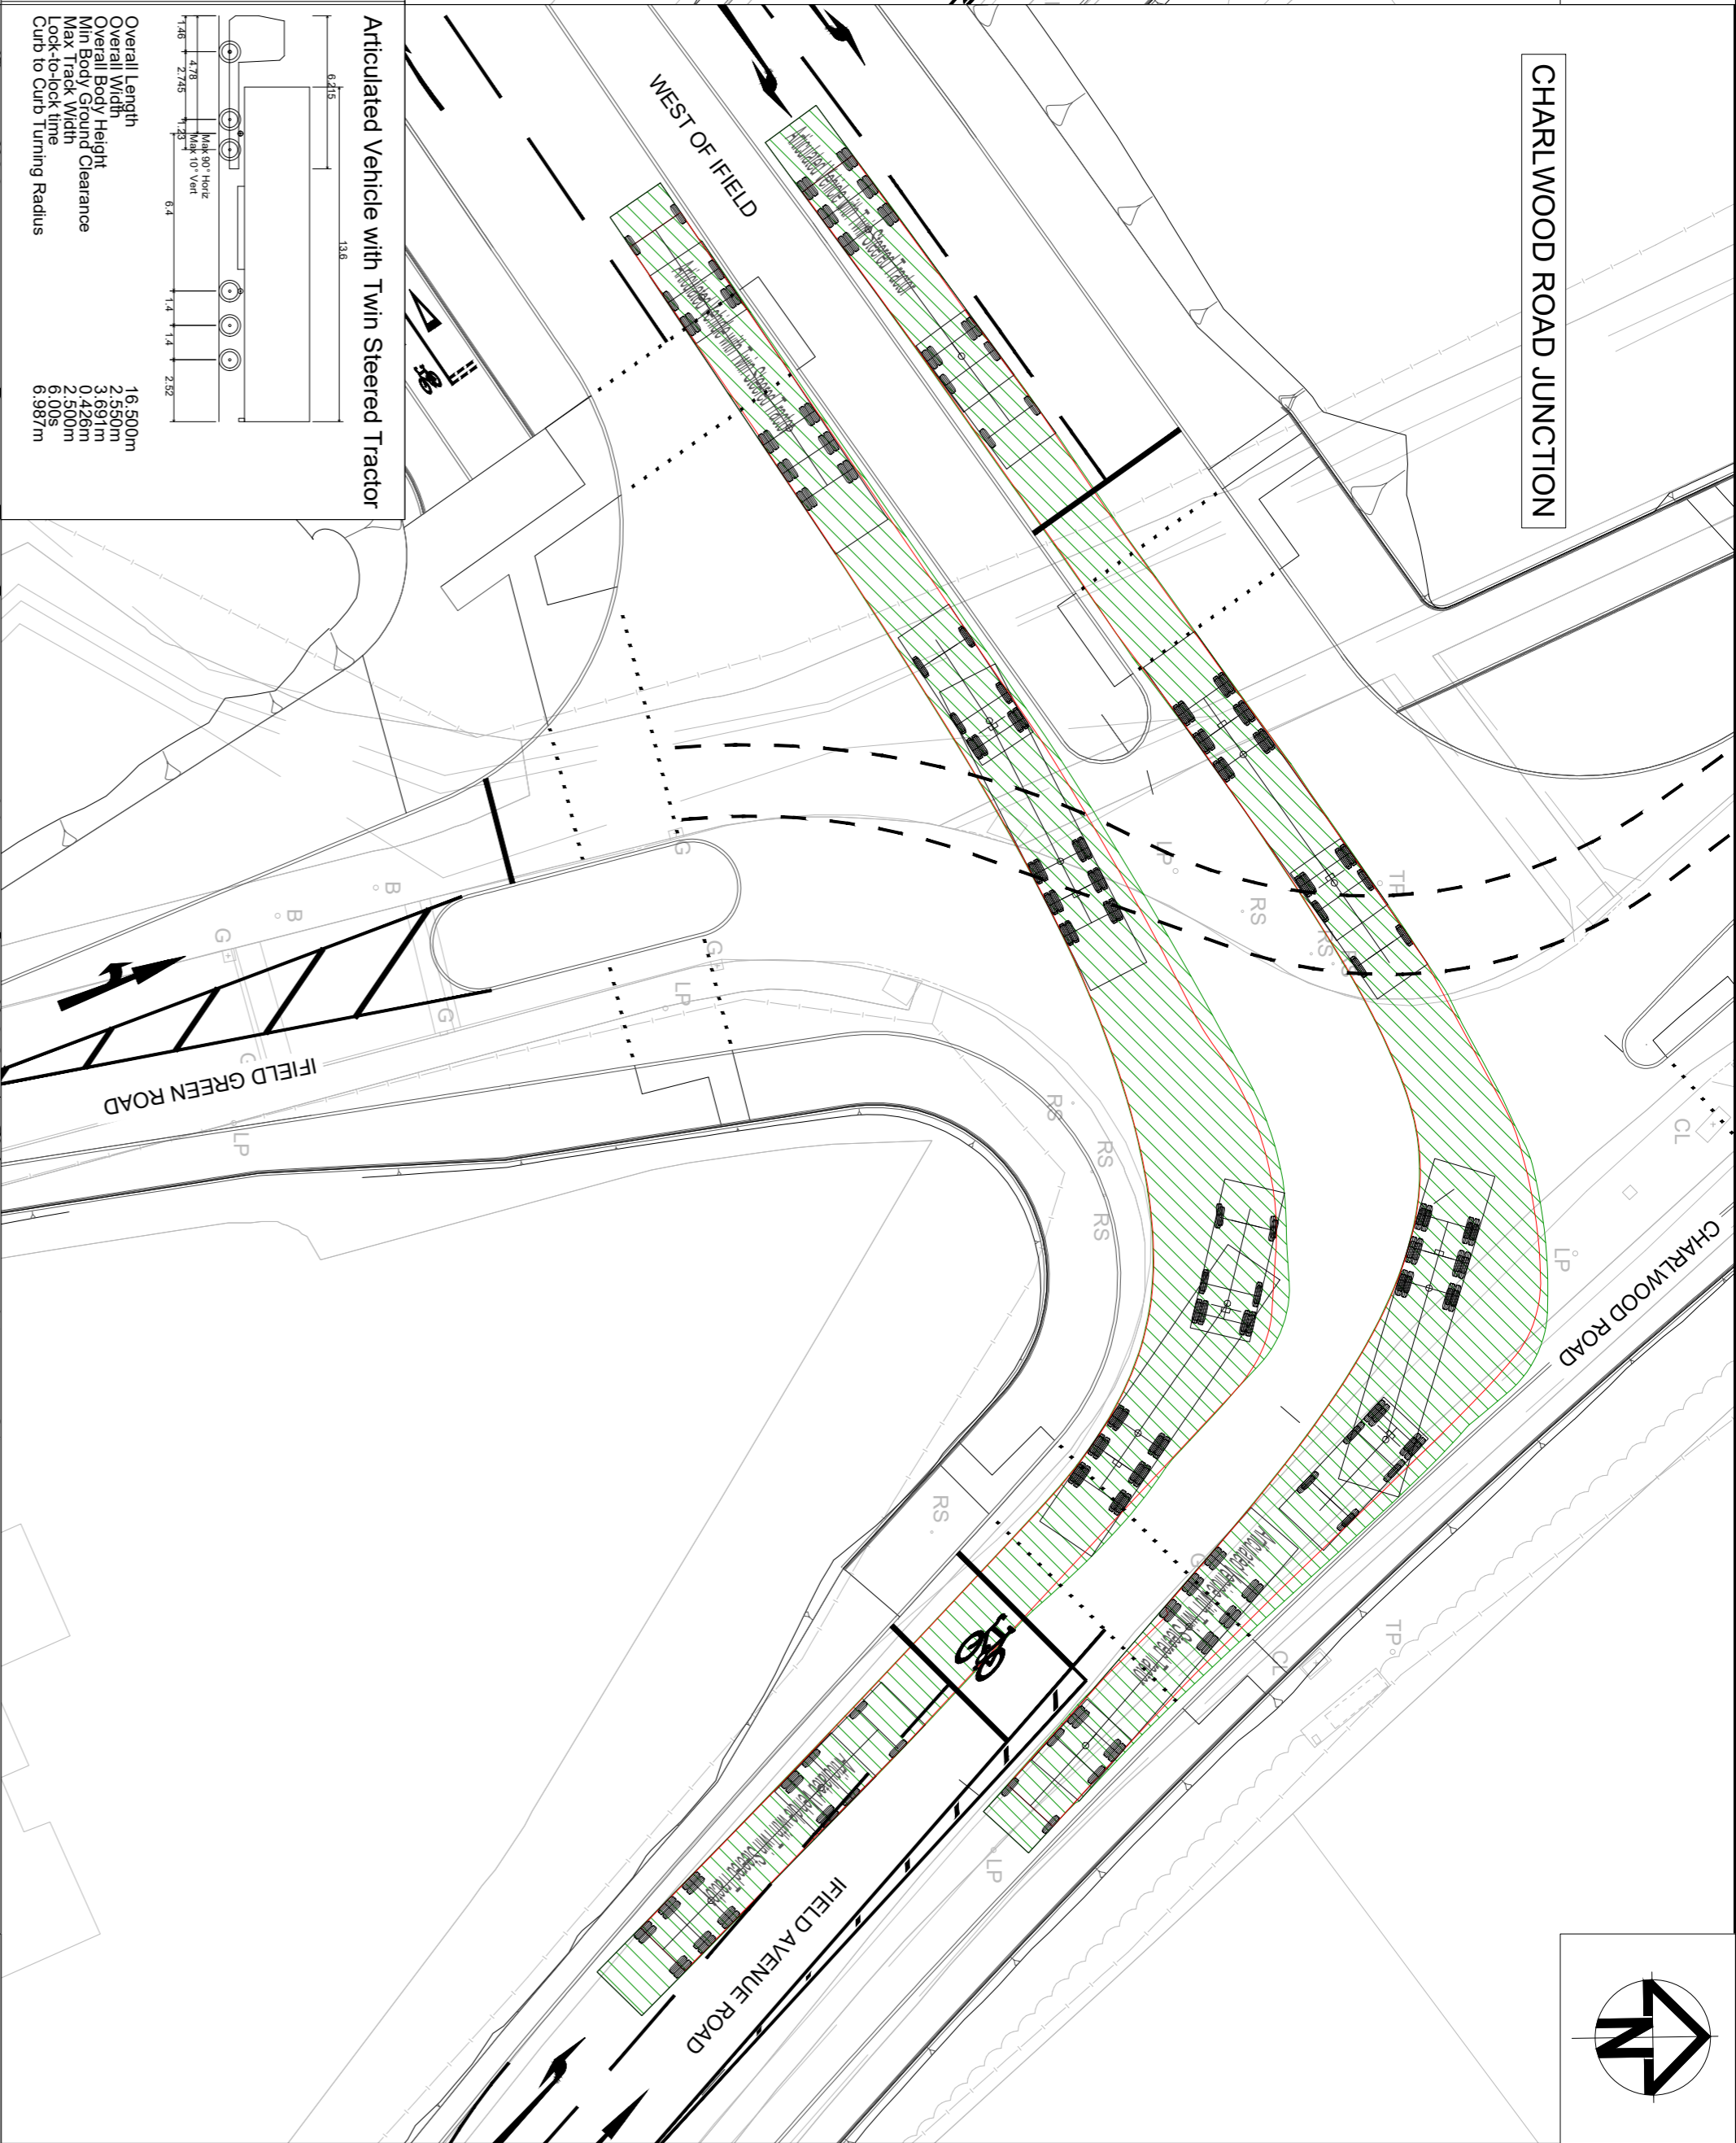


- NOTES:
1. ALL DIMENSIONS ARE IN METRES UNLESS STATED OTHERWISE.
 2. DO NOT SCALE FROM DRAWING USE FIGURED DIMENSIONS ONLY.


KEY:

- ROAD LAYOUT
- CHASSIS OUTLINE - FORWARD
- VEHICLE BODY OUTLINE - FORWARD
- VEHICLE TRACKING PATH


Articulated Vehicle with Twin Steered Tractor

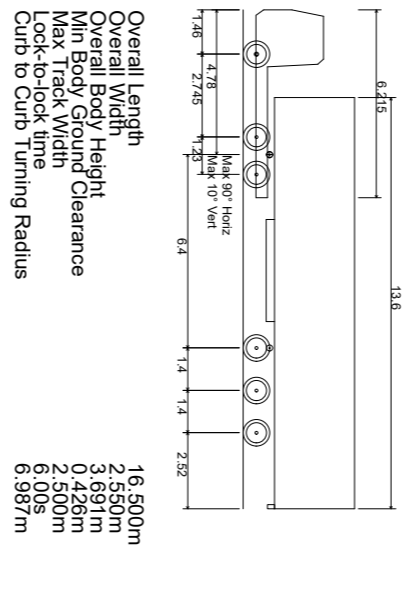



Articulated Vehicle with Twin Steered Tractor

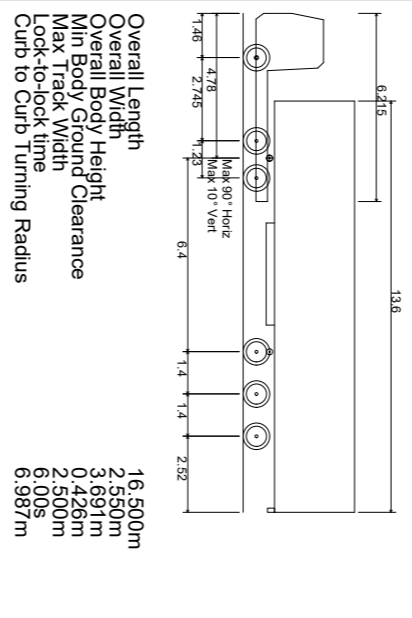

CHARLWOOD ROAD JUNCTION

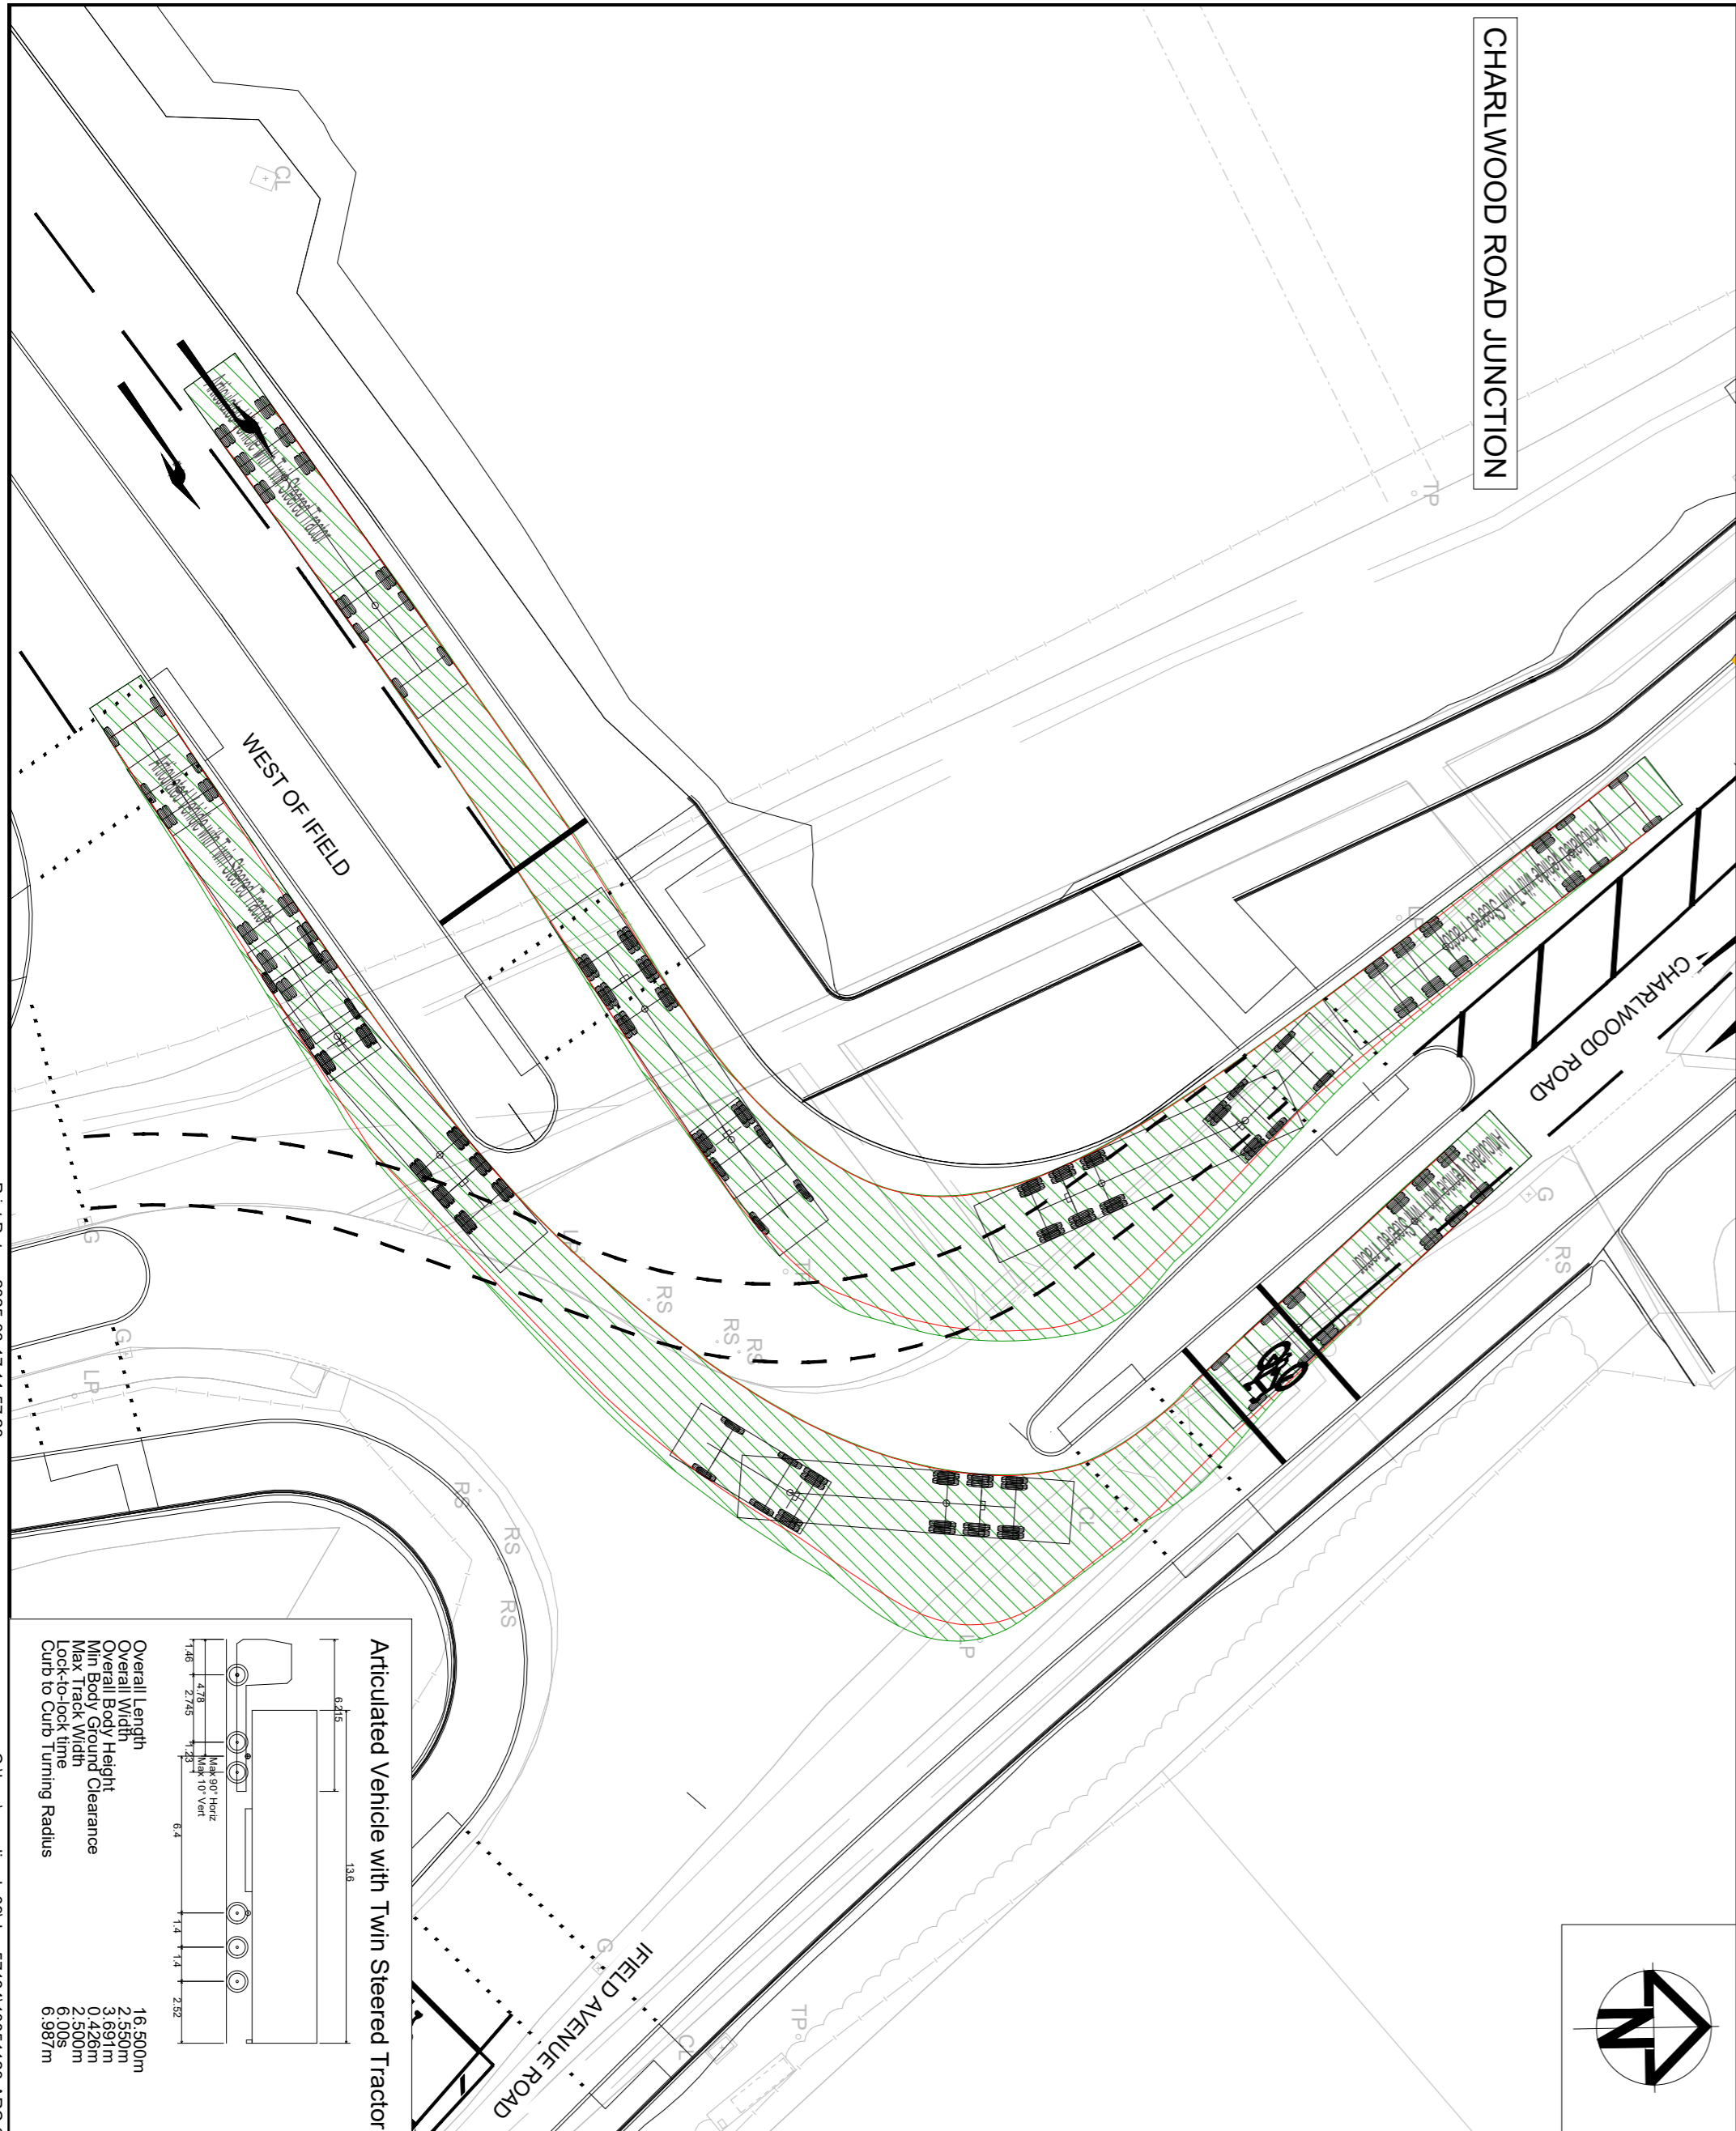

CHARLWOOD ROAD JUNCTION

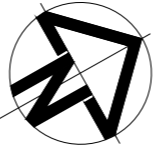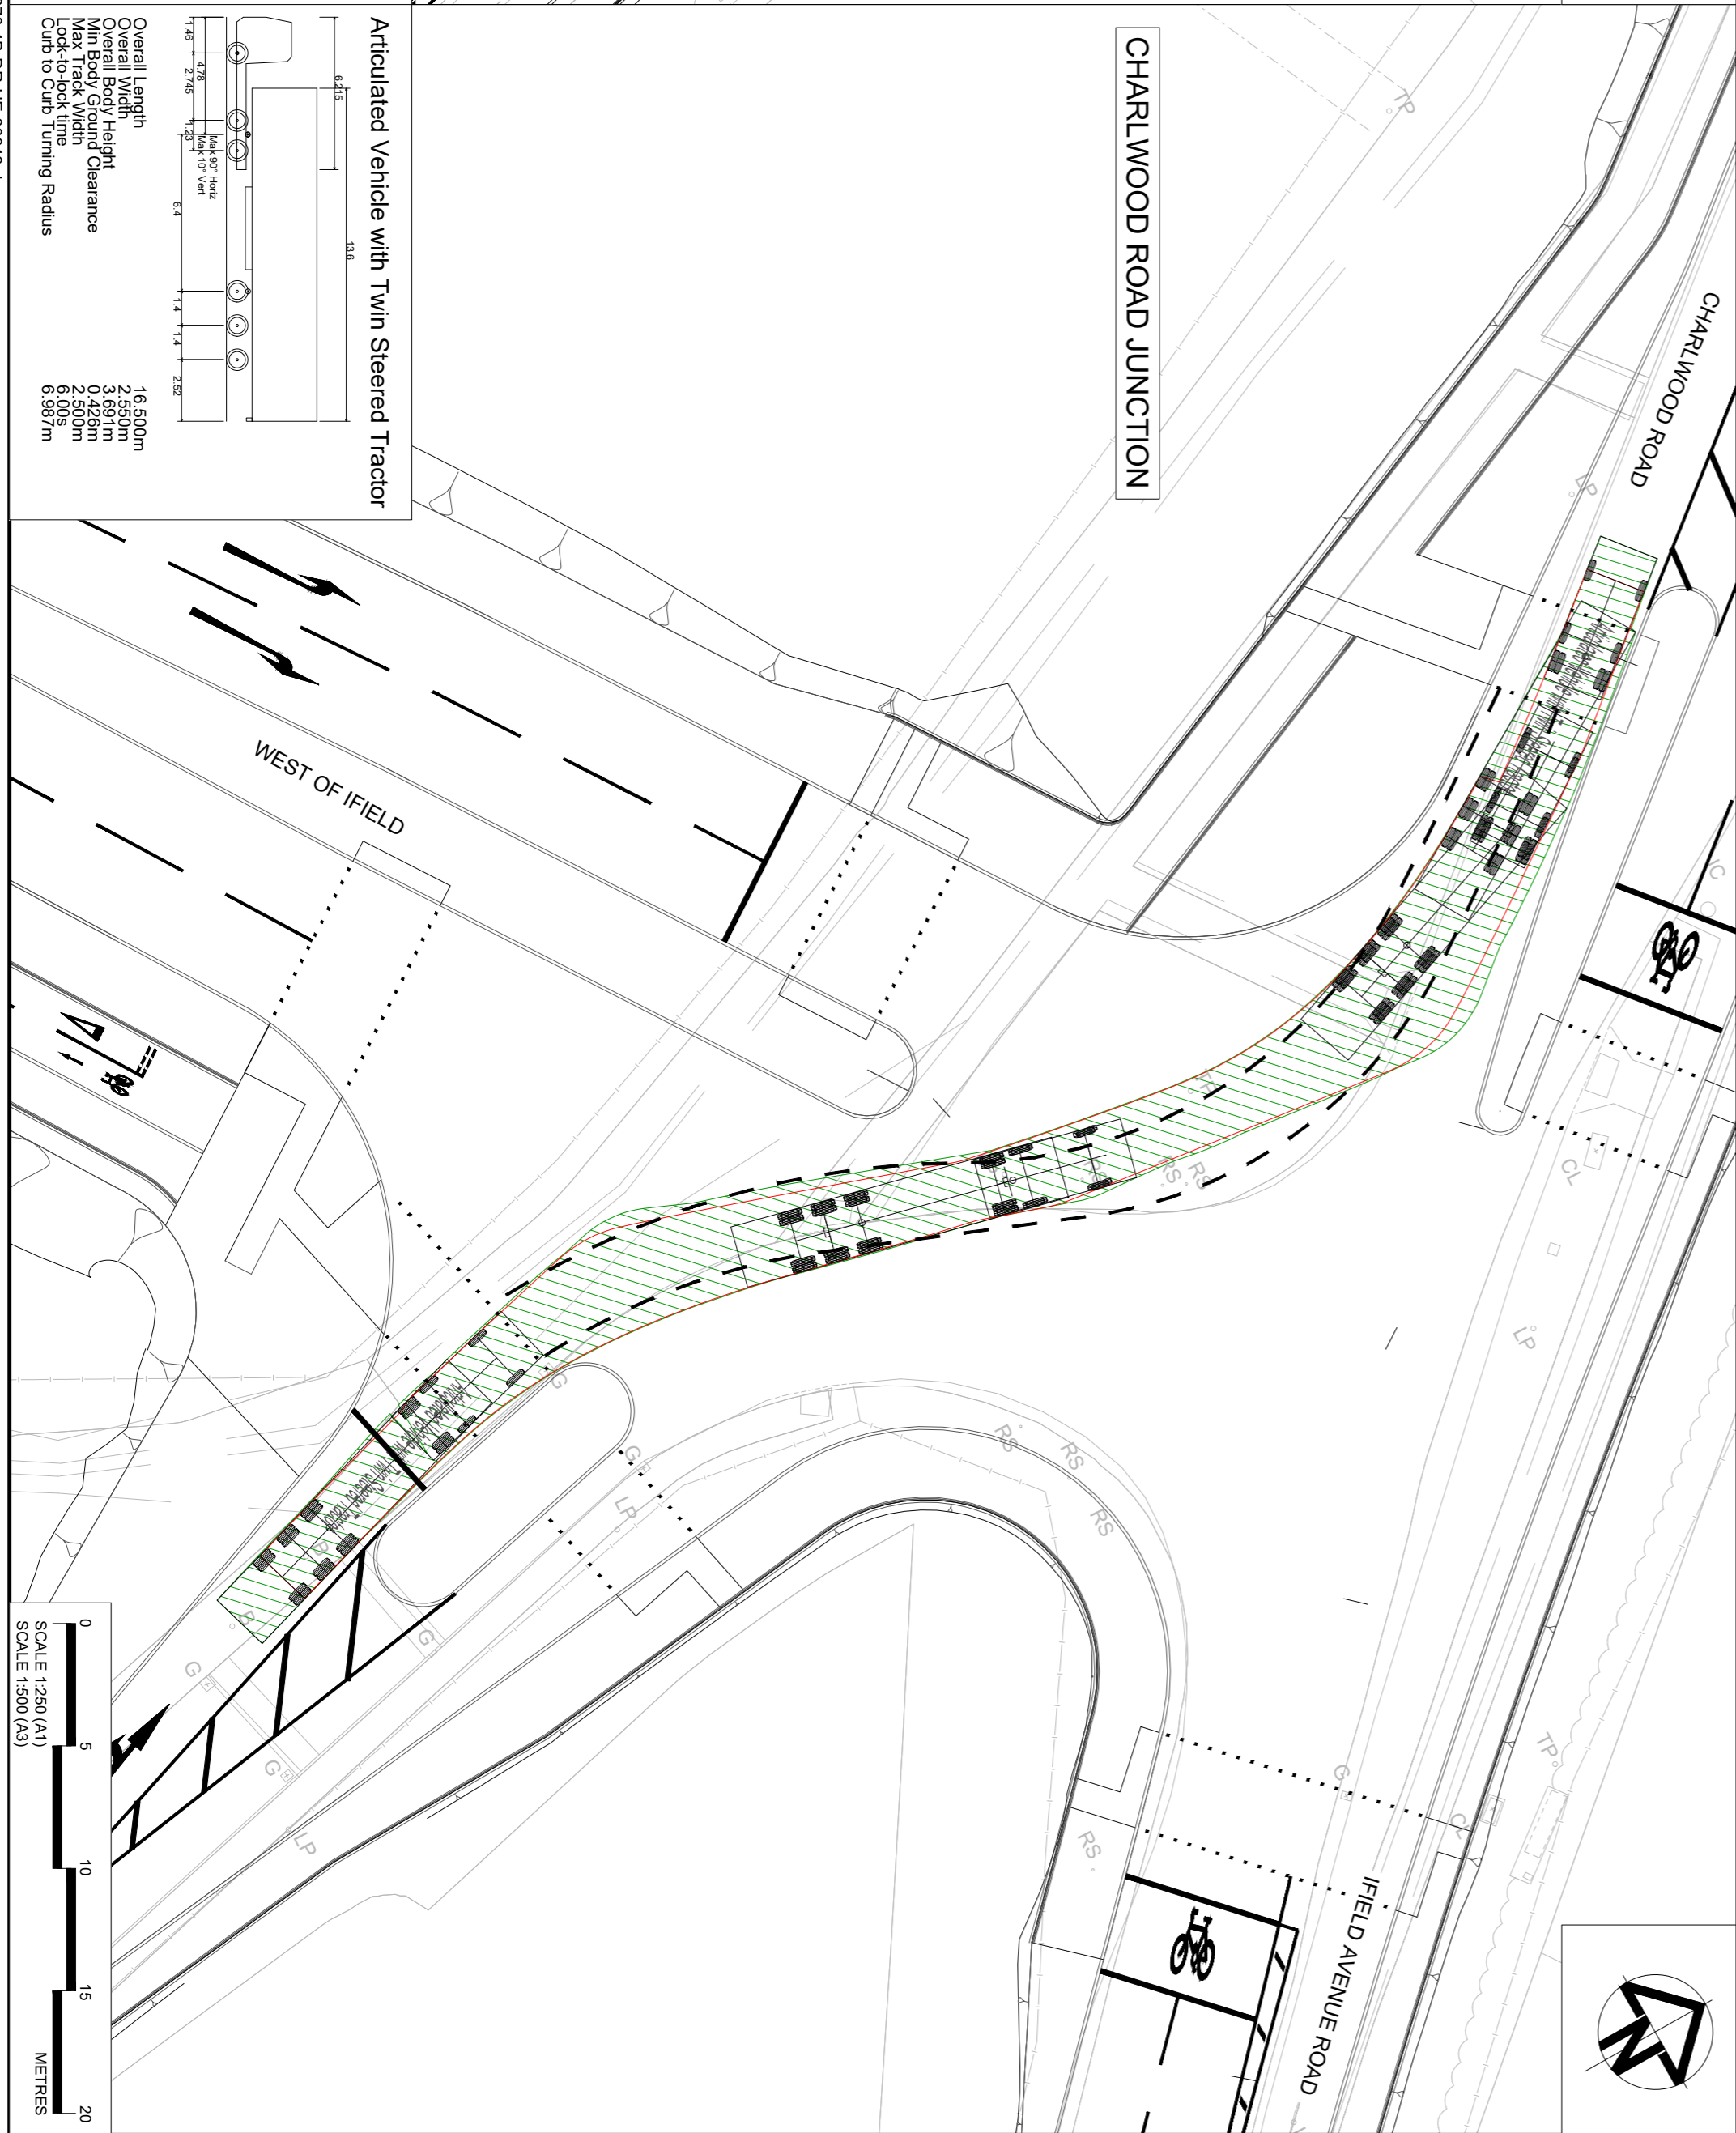

West of IField

Project:

Site: IField Country West Sussex
Client: Homes England
Angley House, 110 Birchwood Boulevard
Warrington
WA3 7QH



Registered office: 80 Fenchurch Street, London EC3M 4BY
Coordinating office: 80 Fenchurch Street, London EC3M 4BY
Tel: 44 (0)20 7812 2000

www.arcadis.com © Copyright reserved

Drawing Title:

WEST OF IFIELD
PHASE 1B HIGHWAY
SWEEP PATH ANALYSIS
SHEET 3 OF 8

Discipline	Author	Check	Date
T. Civils	Digitally Signed	Digitally Signed	11/06/25
Product	Digitally Signed	Digitally Signed	11/06/25
Design	Digitally Signed	Digitally Signed	11/06/25
S. Planner	Digitally Signed	Digitally Signed	11/06/25
Approved	Digitally Signed	Digitally Signed	12/06/25
Approved	Digitally Signed	Digitally Signed	12/06/25
S. Design	Digitally Signed	Digitally Signed	12/06/25

