

Crawley Western Multi-Modal Corridor and Primary Streets

The following planting plans and schedules show the proposed typical planting for the CWMMC and Primary Streets

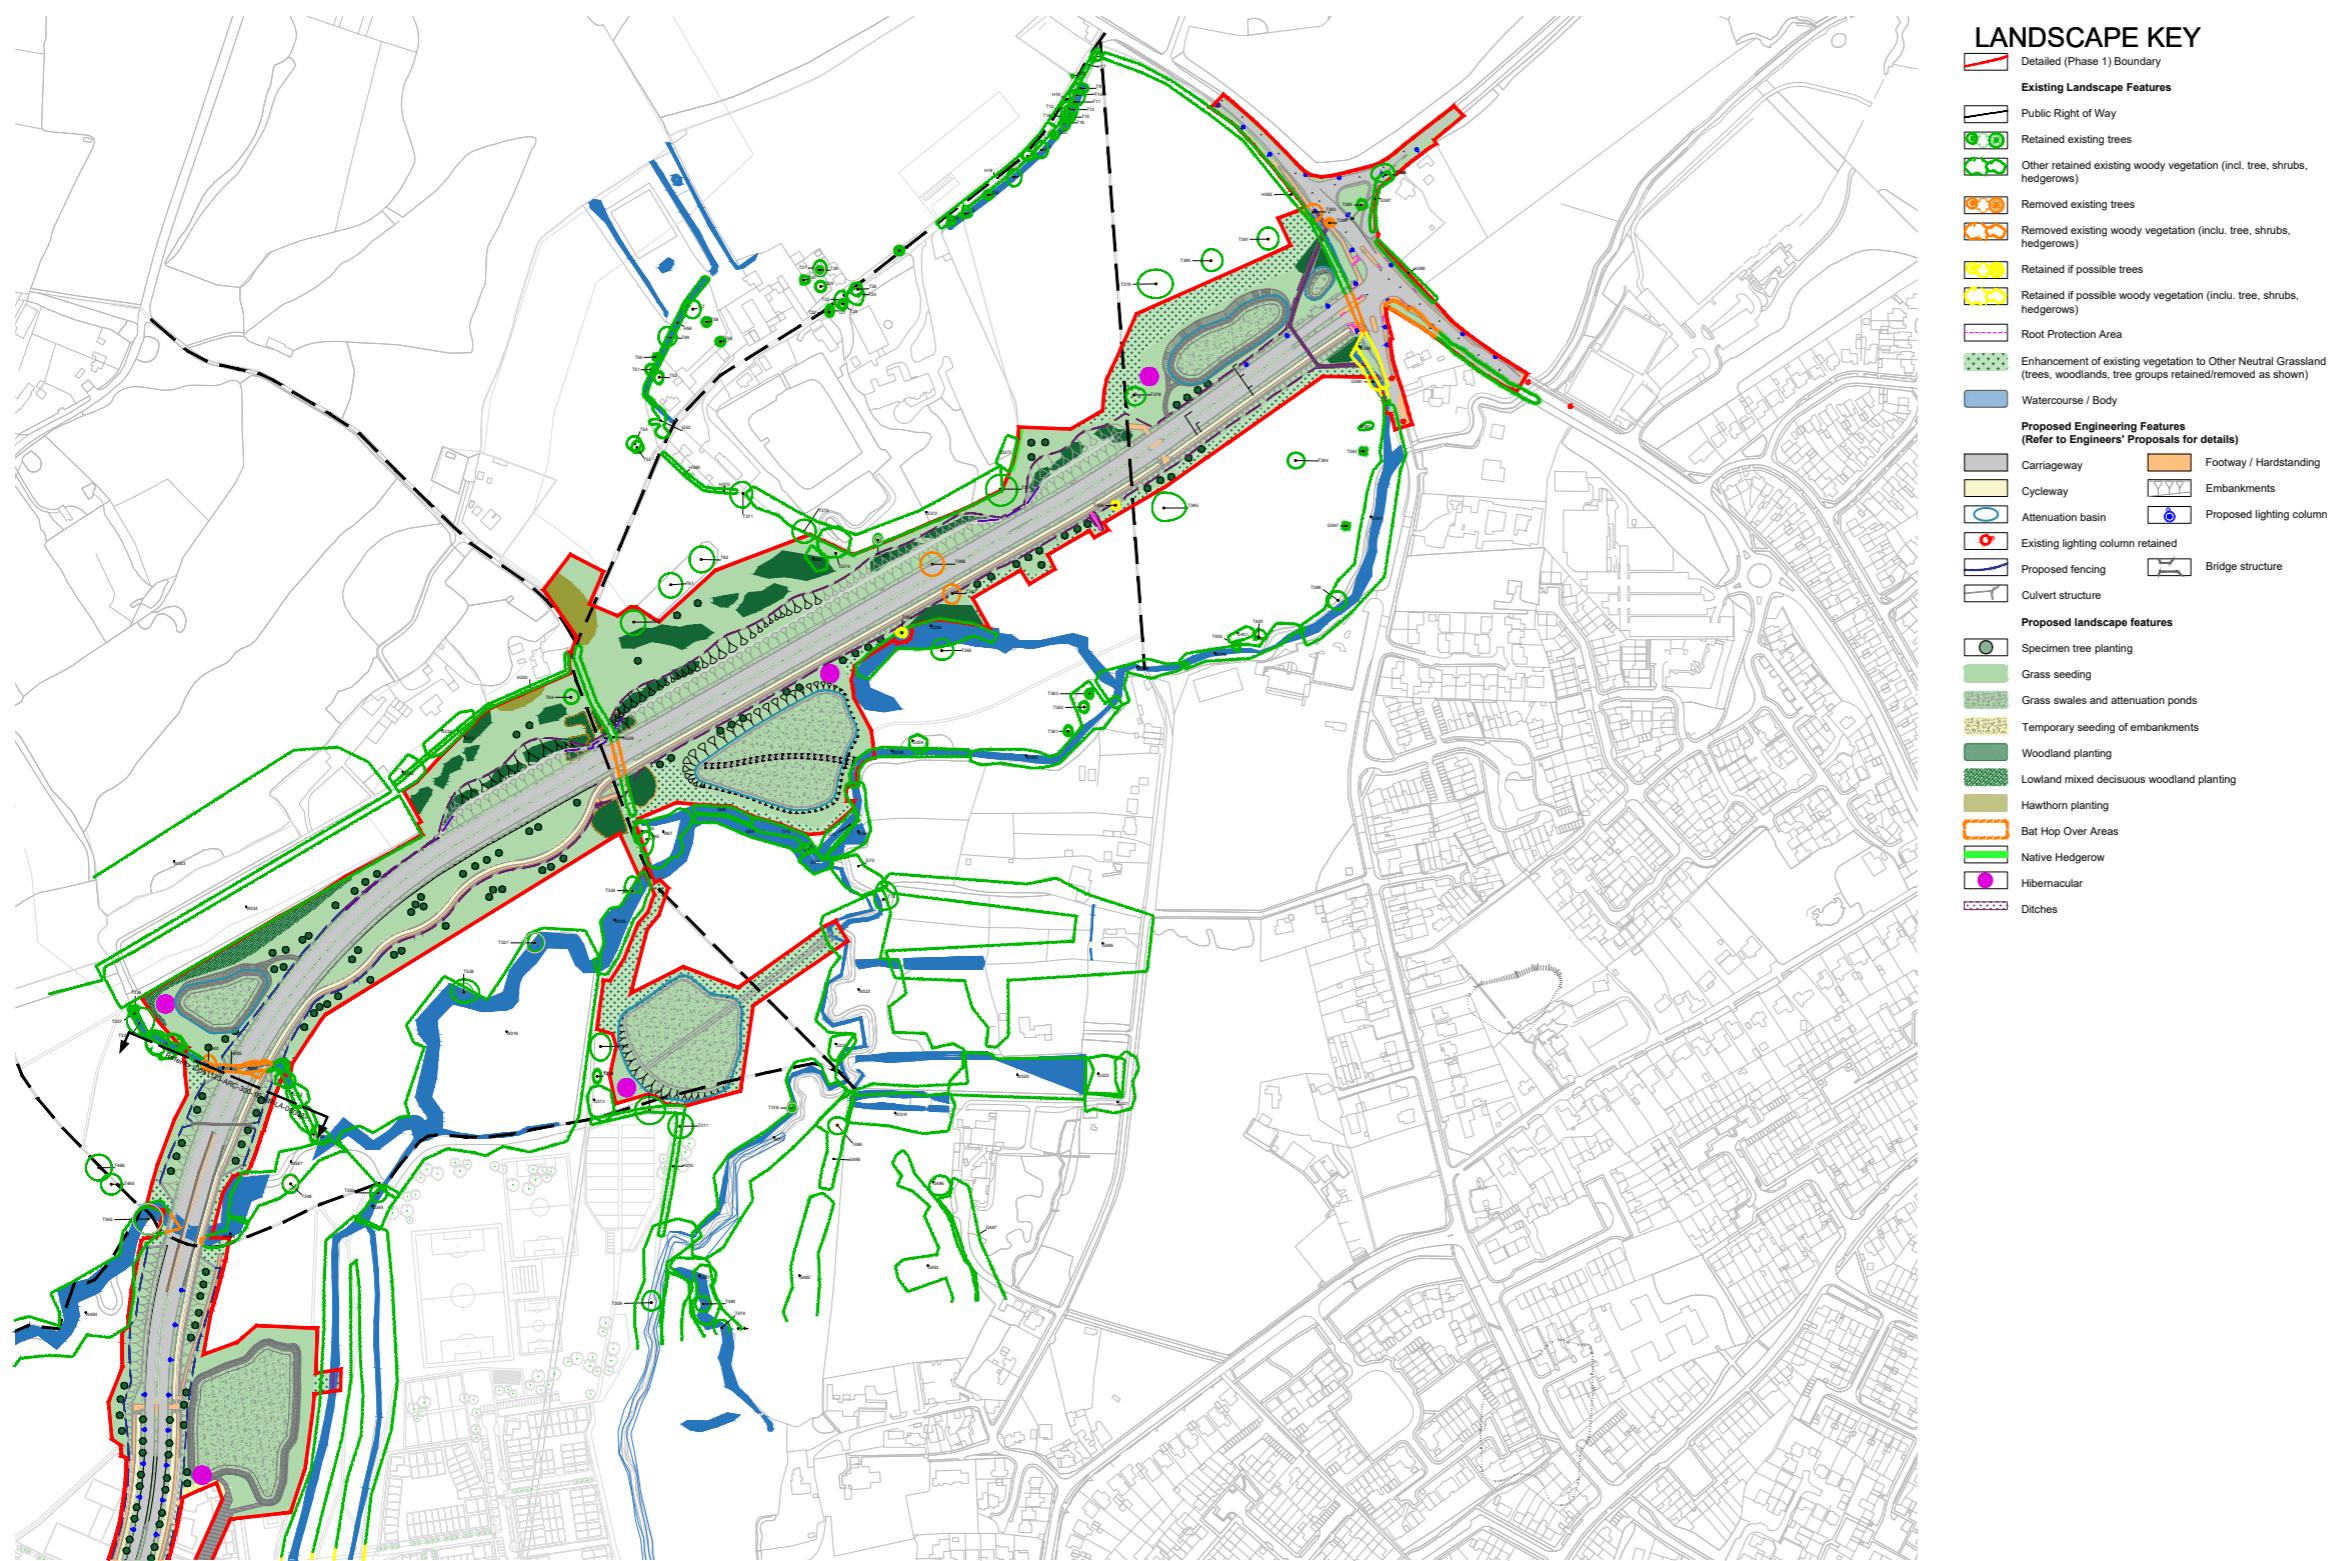


Figure 08-60: Landscape Planting Typologies Drawing 10051123-ARC-300-1B-DR-LA-00001