



EXISTING

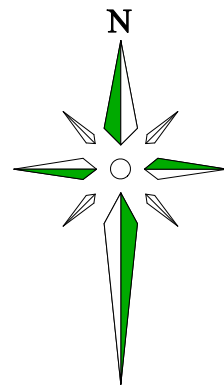

SCALES 1:500

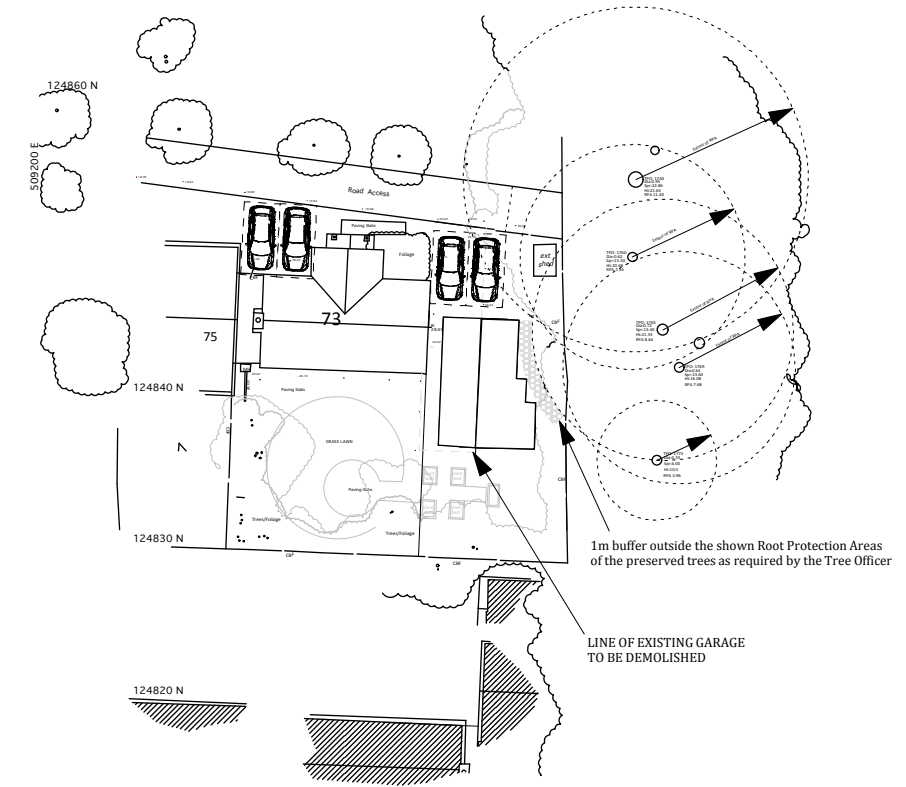

PROPOSED

10cm = 250 Metres at scale 1:2500  
10cm = 125 Metres at scale 1:1250

10cm = 50 Metres at scale 1:500  
10cm = 25 Metres at scale 1:250

10cm = 10/20 Metres at scale 1:100/1:200  
10cm = 5 Metres at scale 1:50

*This drawing is based on a survey carried out and subsequent plans prepared by Archidata Ltd, The Design Studio, 94 High Street, Steyning BN44 3RD*

The Drawings supporting this application have been produced to be handled and viewed electronically and are best viewed on screen to see fine detail that may not appear on printed versions depending on the type of printer used and the size of print etc, for which Brett Incorporated Ltd accepts no liability.

**BRETT INCORPORATED**  
 Planning and Development Services  
**LIMITED**

18 Seal Road, Selsey, Chichester, West Sussex, PO20 0HW  
 TEL: 01403 258800 MOBILE: 07710 624420 E-MAIL: office@brettinc.co.uk  
 MANAGING DIRECTOR SIMON BRETT M.R.T.P.I.  
 REGD OFFICE: 18 SEAL ROAD, SELSEY, CHICHESTER, WEST SUSSEX, PO20 0HW  
 REGD IN THE UK No: 4869163 VAT REG No: 823 5236 44  
 www.brettinc.co.uk

Client: Anita Lines  
 Project: Demolition of existing garage and erection of detached dwelling at 73 Daux Avenue, Billingshurst RH14 9DT  
 Drawing: Existing and Proposed Block Plans

Drg No: 1890.1/02 Date: February 2026  
 Scales: 1:500 Original Plan Size A3 Drawn: Gonzo  
This drawing is the copyright of Brett Incorporated Limited. The contractor should check all dimensions on site. No dimensions are to be scaled from this drawing. It is the contractor's responsibility to ensure that all works are in compliance with the current statutory requirements. Unless otherwise stated, this drawing has been prepared for the purposes applied for.  
Any Ordnance Survey plan on this document has been reproduced from the Ordnance Survey map with the permission of the Controller of Her Majesty's Stationary Office. Crown copyright of Brett Incorporated Limited, 18 Seal Road, Selsey, Chichester, West Sussex PO20 0HW Licence No: L160793