

0 1 2 5 10m

NOTES:

All dimensions to be checked on site.
Dimensions to be taken from all relevant
Architectural, Interiors, Structural, Drainage/ Public
Health, Landscape and Civils drawings and specifications.
Any discrepancies between consultants drawings to be
reported to the Architect before any work commences.
The contractor is to draw to the Health &
Safety matters identified in the Health & Safety plan as
being potentially hazardous.
These items should not be considered as a full and final
list.

The Work Package Contractor's normal Health & Safety
obligations still apply when undertaking constructional
operations both on and off site.

Ayre Chamberlain Gaunt take no responsibility for the
location of legal boundaries. It is the responsibility of the drawing and
advice to be taken from the relevant authority or specialist
surveyor in order to establish exact boundaries.
DWG files provided for information only. Refer to PDF
record.

The copyright of this drawing is held by Ayre Chamberlain
Gaunt Ltd. Not to be used for any purpose without
consent.


Original Survey Drawn:

Encompass Surveys Ltd

Unit 2
Talsman Business Centre
Duncans Road
Park Gate, Southampton
Hampshire SO31 7GA

Tel: 023 8092 0022
Email: info@encompass-surveys.co.uk

 Denotes Demolition

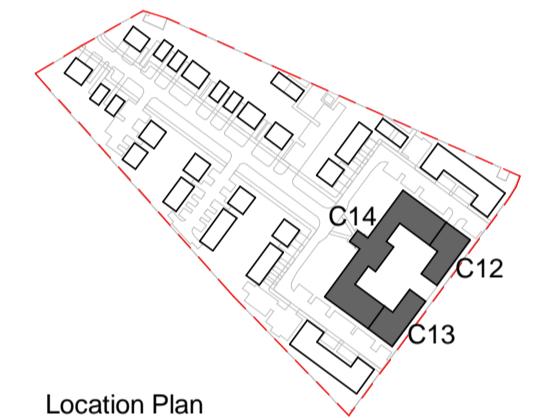

ACGARCHITECTS.CO.UK
Ayre Chamberlain Gaunt
Belvedere House
Basing View
Basingstoke
Hampshire, RG21 4HG

+44 (0)20 3909 5750
mail@acgarchitects.co.uk

**AYRE
CHAMBERLAIN
GAUNT**

PROJECT
Former Novartis Site
Parsonage Road, Horsham


DRAWING TITLE
Heritage Building & Office Block -
Overall Demo Elevations

REV.	DATE	DESCRIPTION
P1	28.02.25	Draft Planning Issue For Comment
P2	10.03.25	Issue For Planning

DRWN BY CHKD BY APPD BY
JL MA MA


DRAWING NO.
project code - originator - volume - level - type - role - number
HOR-ACG-ZZ-ZZ-DR-A-4102

STAGE	SUITABILITY
RIBA stage 3	code S3 description Suitable for Review & Comment

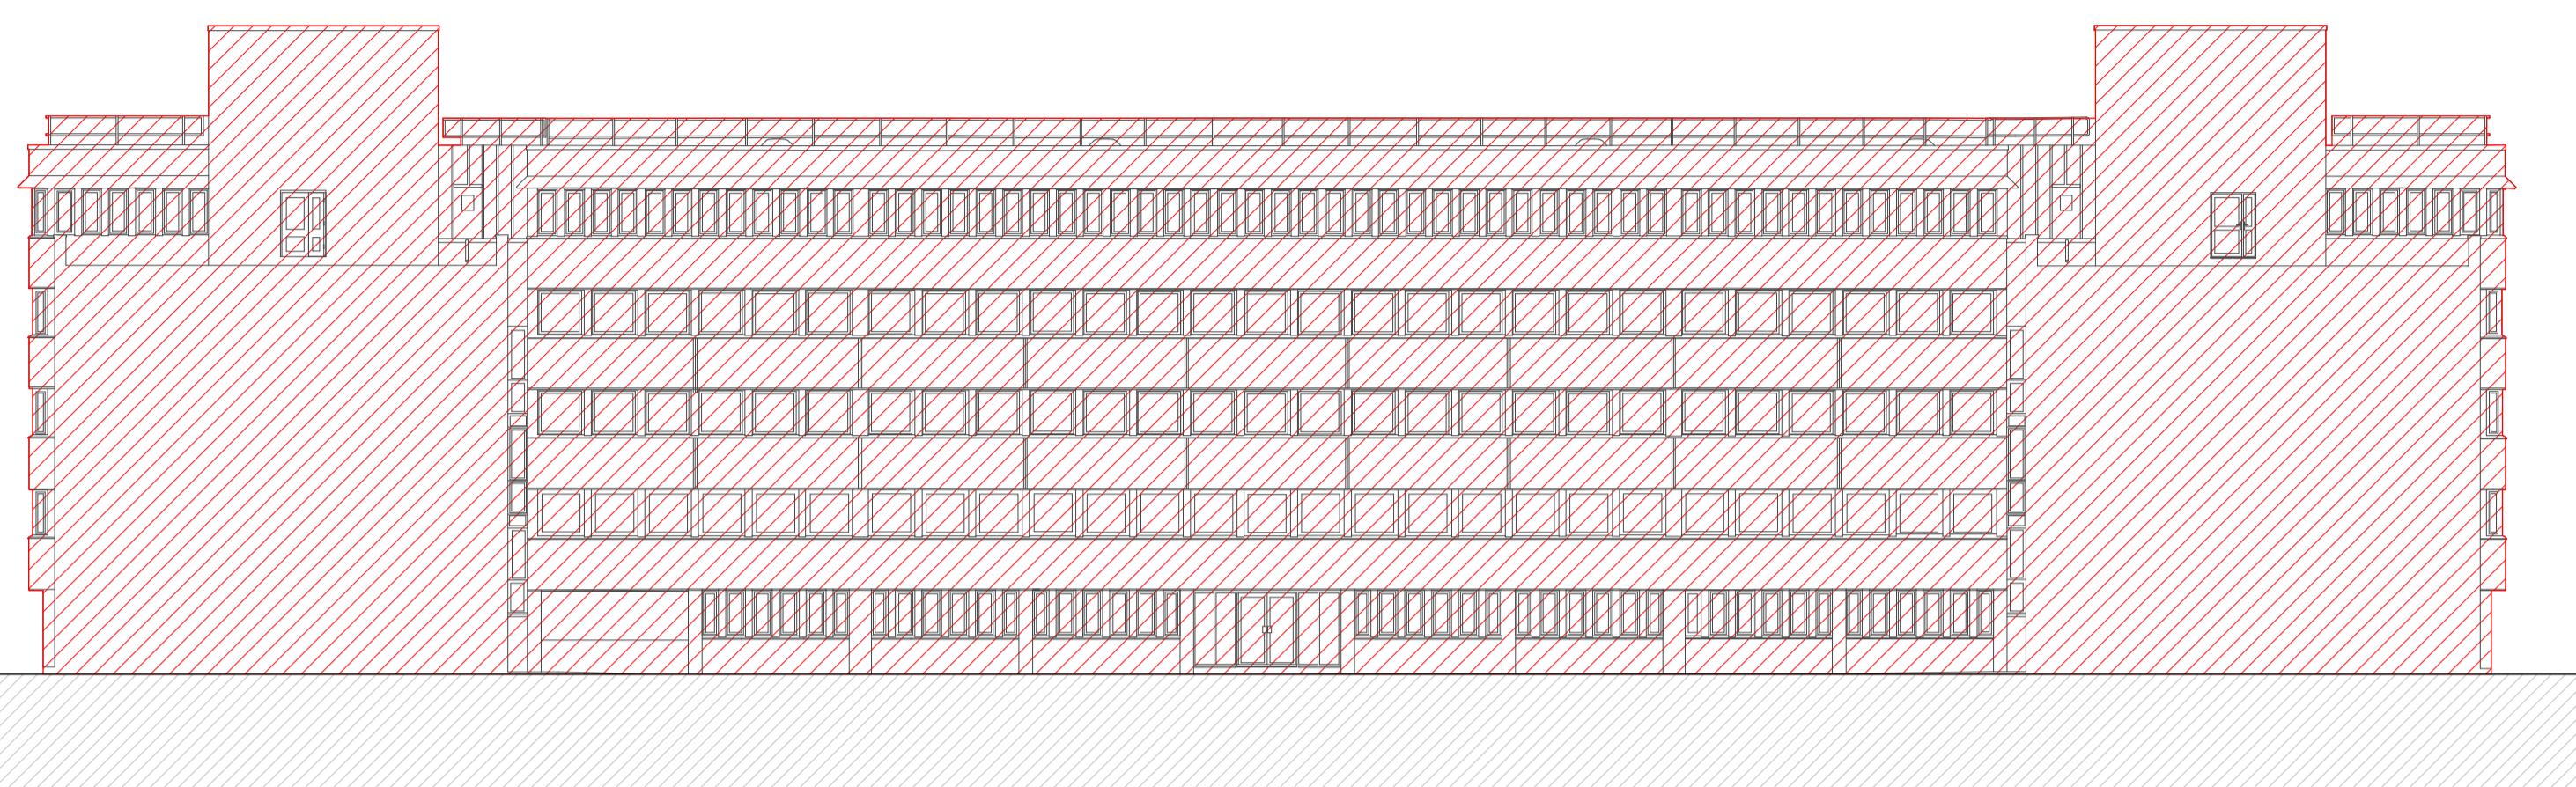


1 Existing North West Courtyard Demolition Elevation

1 : 200

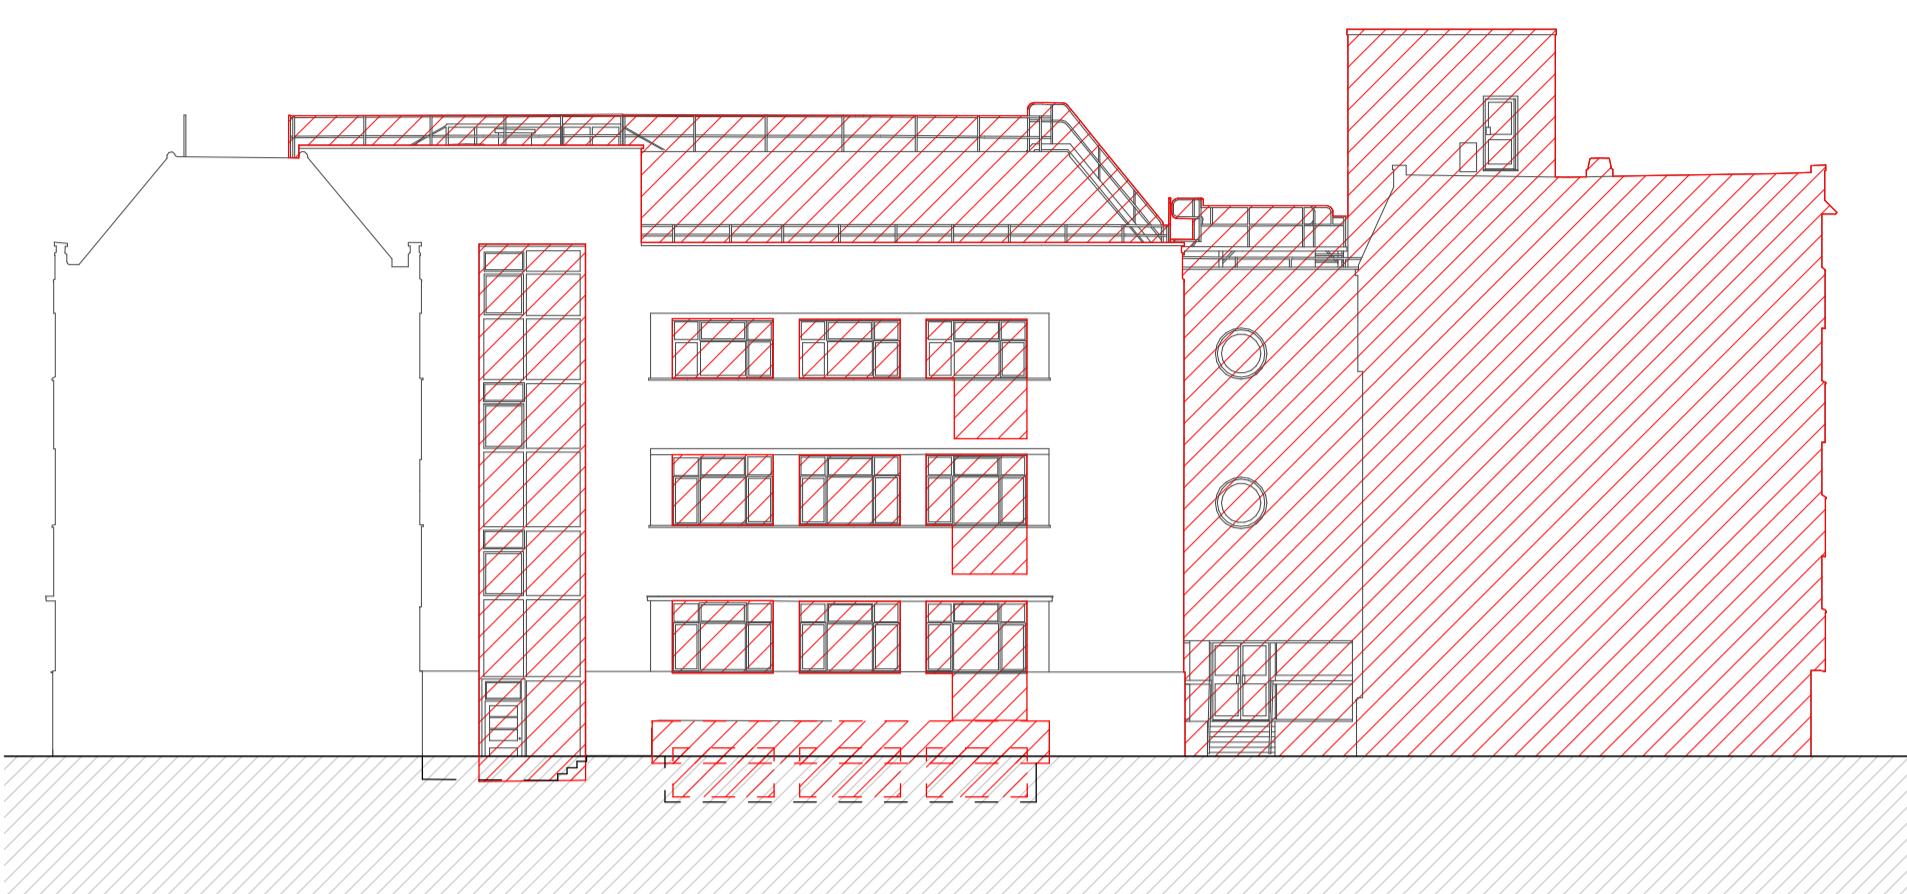


4 Existing South West Courtyard Demolition Elevation

1 : 200

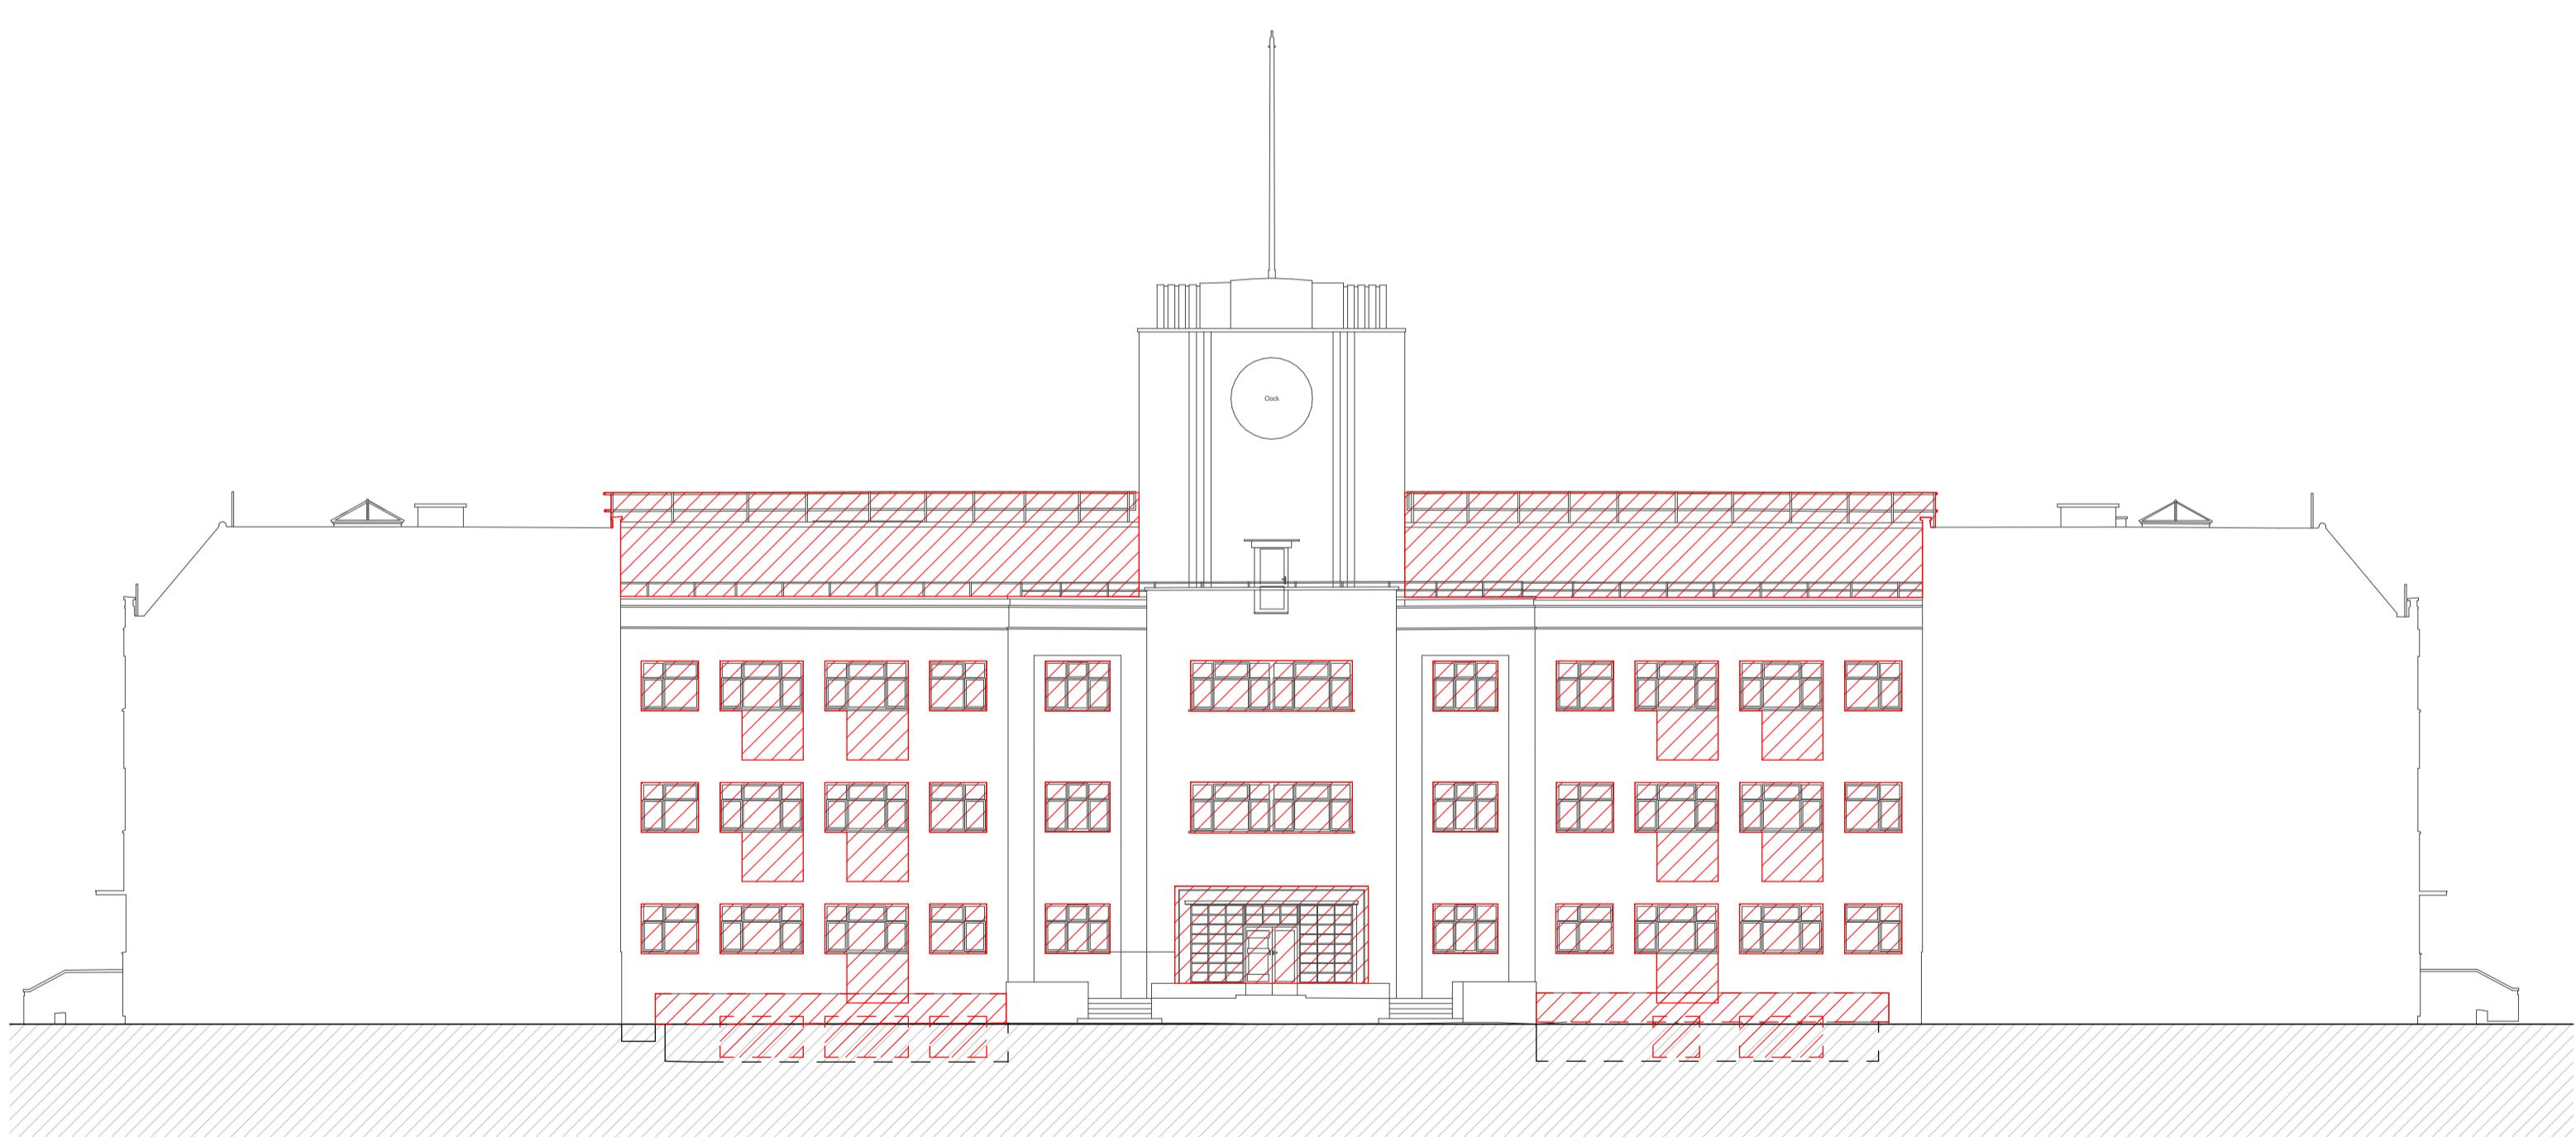

3 Existing South East Courtyard Demolition Elevation

1 : 200

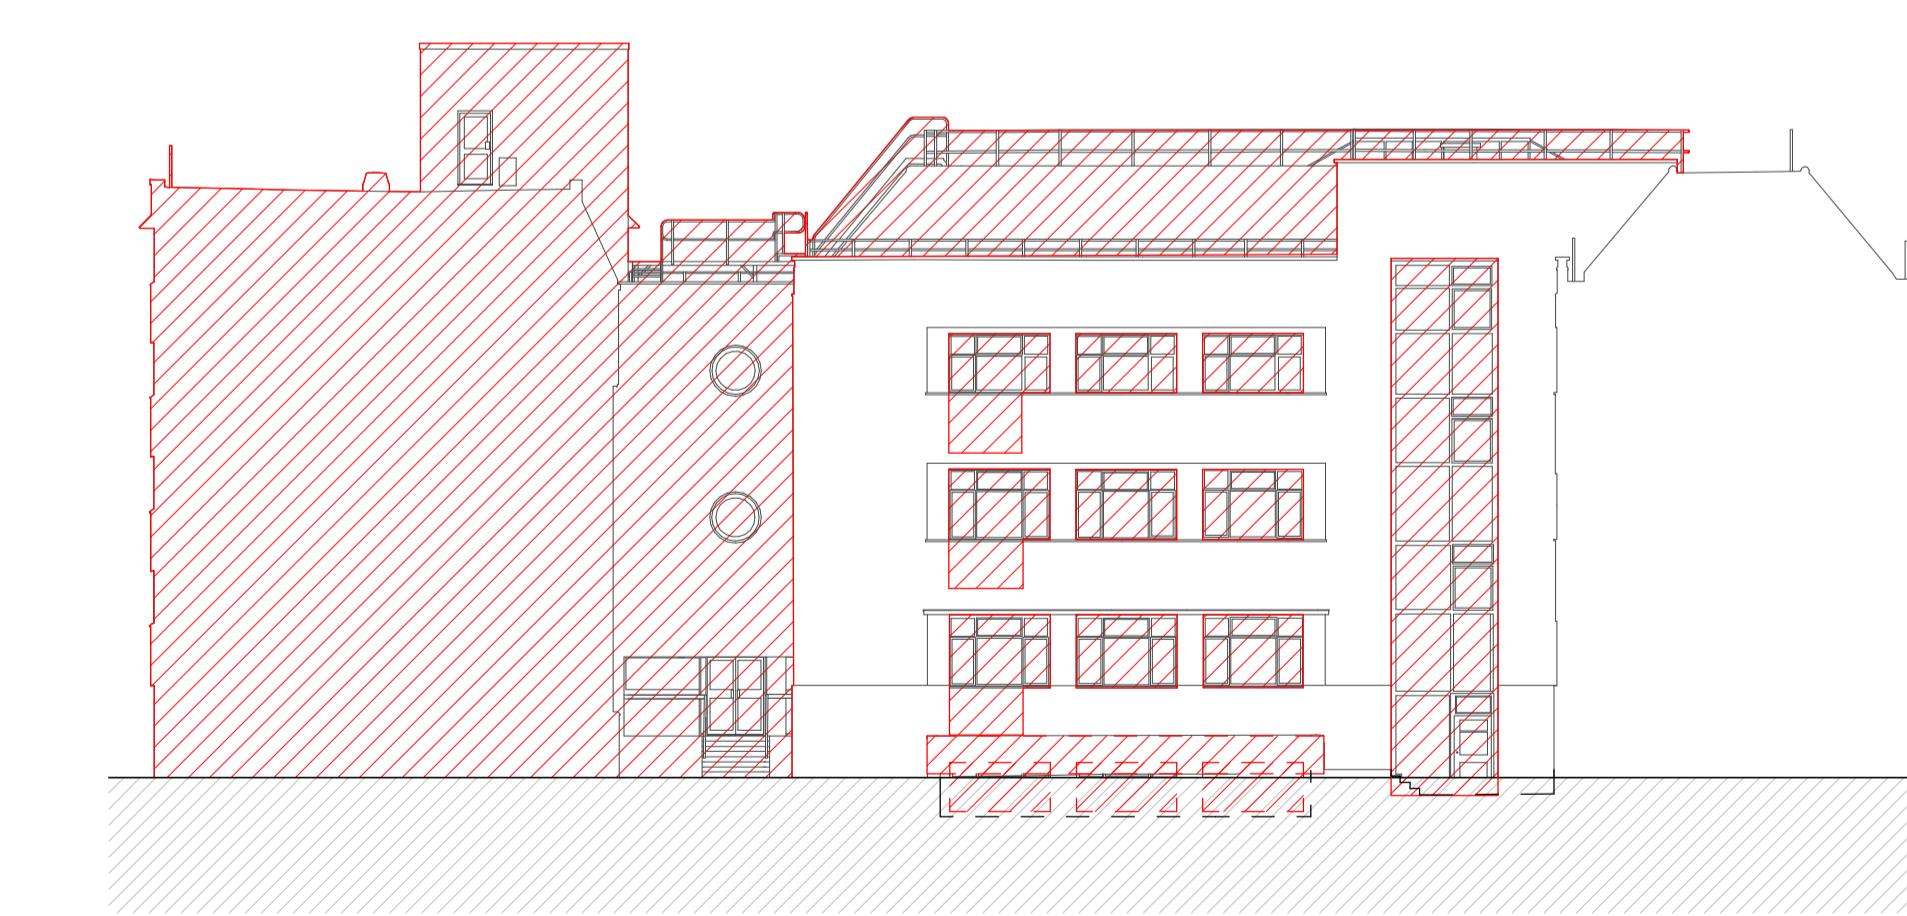

2 Existing North East Courtyard Demolition Elevation

1 : 200