


NON STANDARD SCALE TO FIT TO PAGE
NON STANDARD SCALE TO FIT TO PAGE

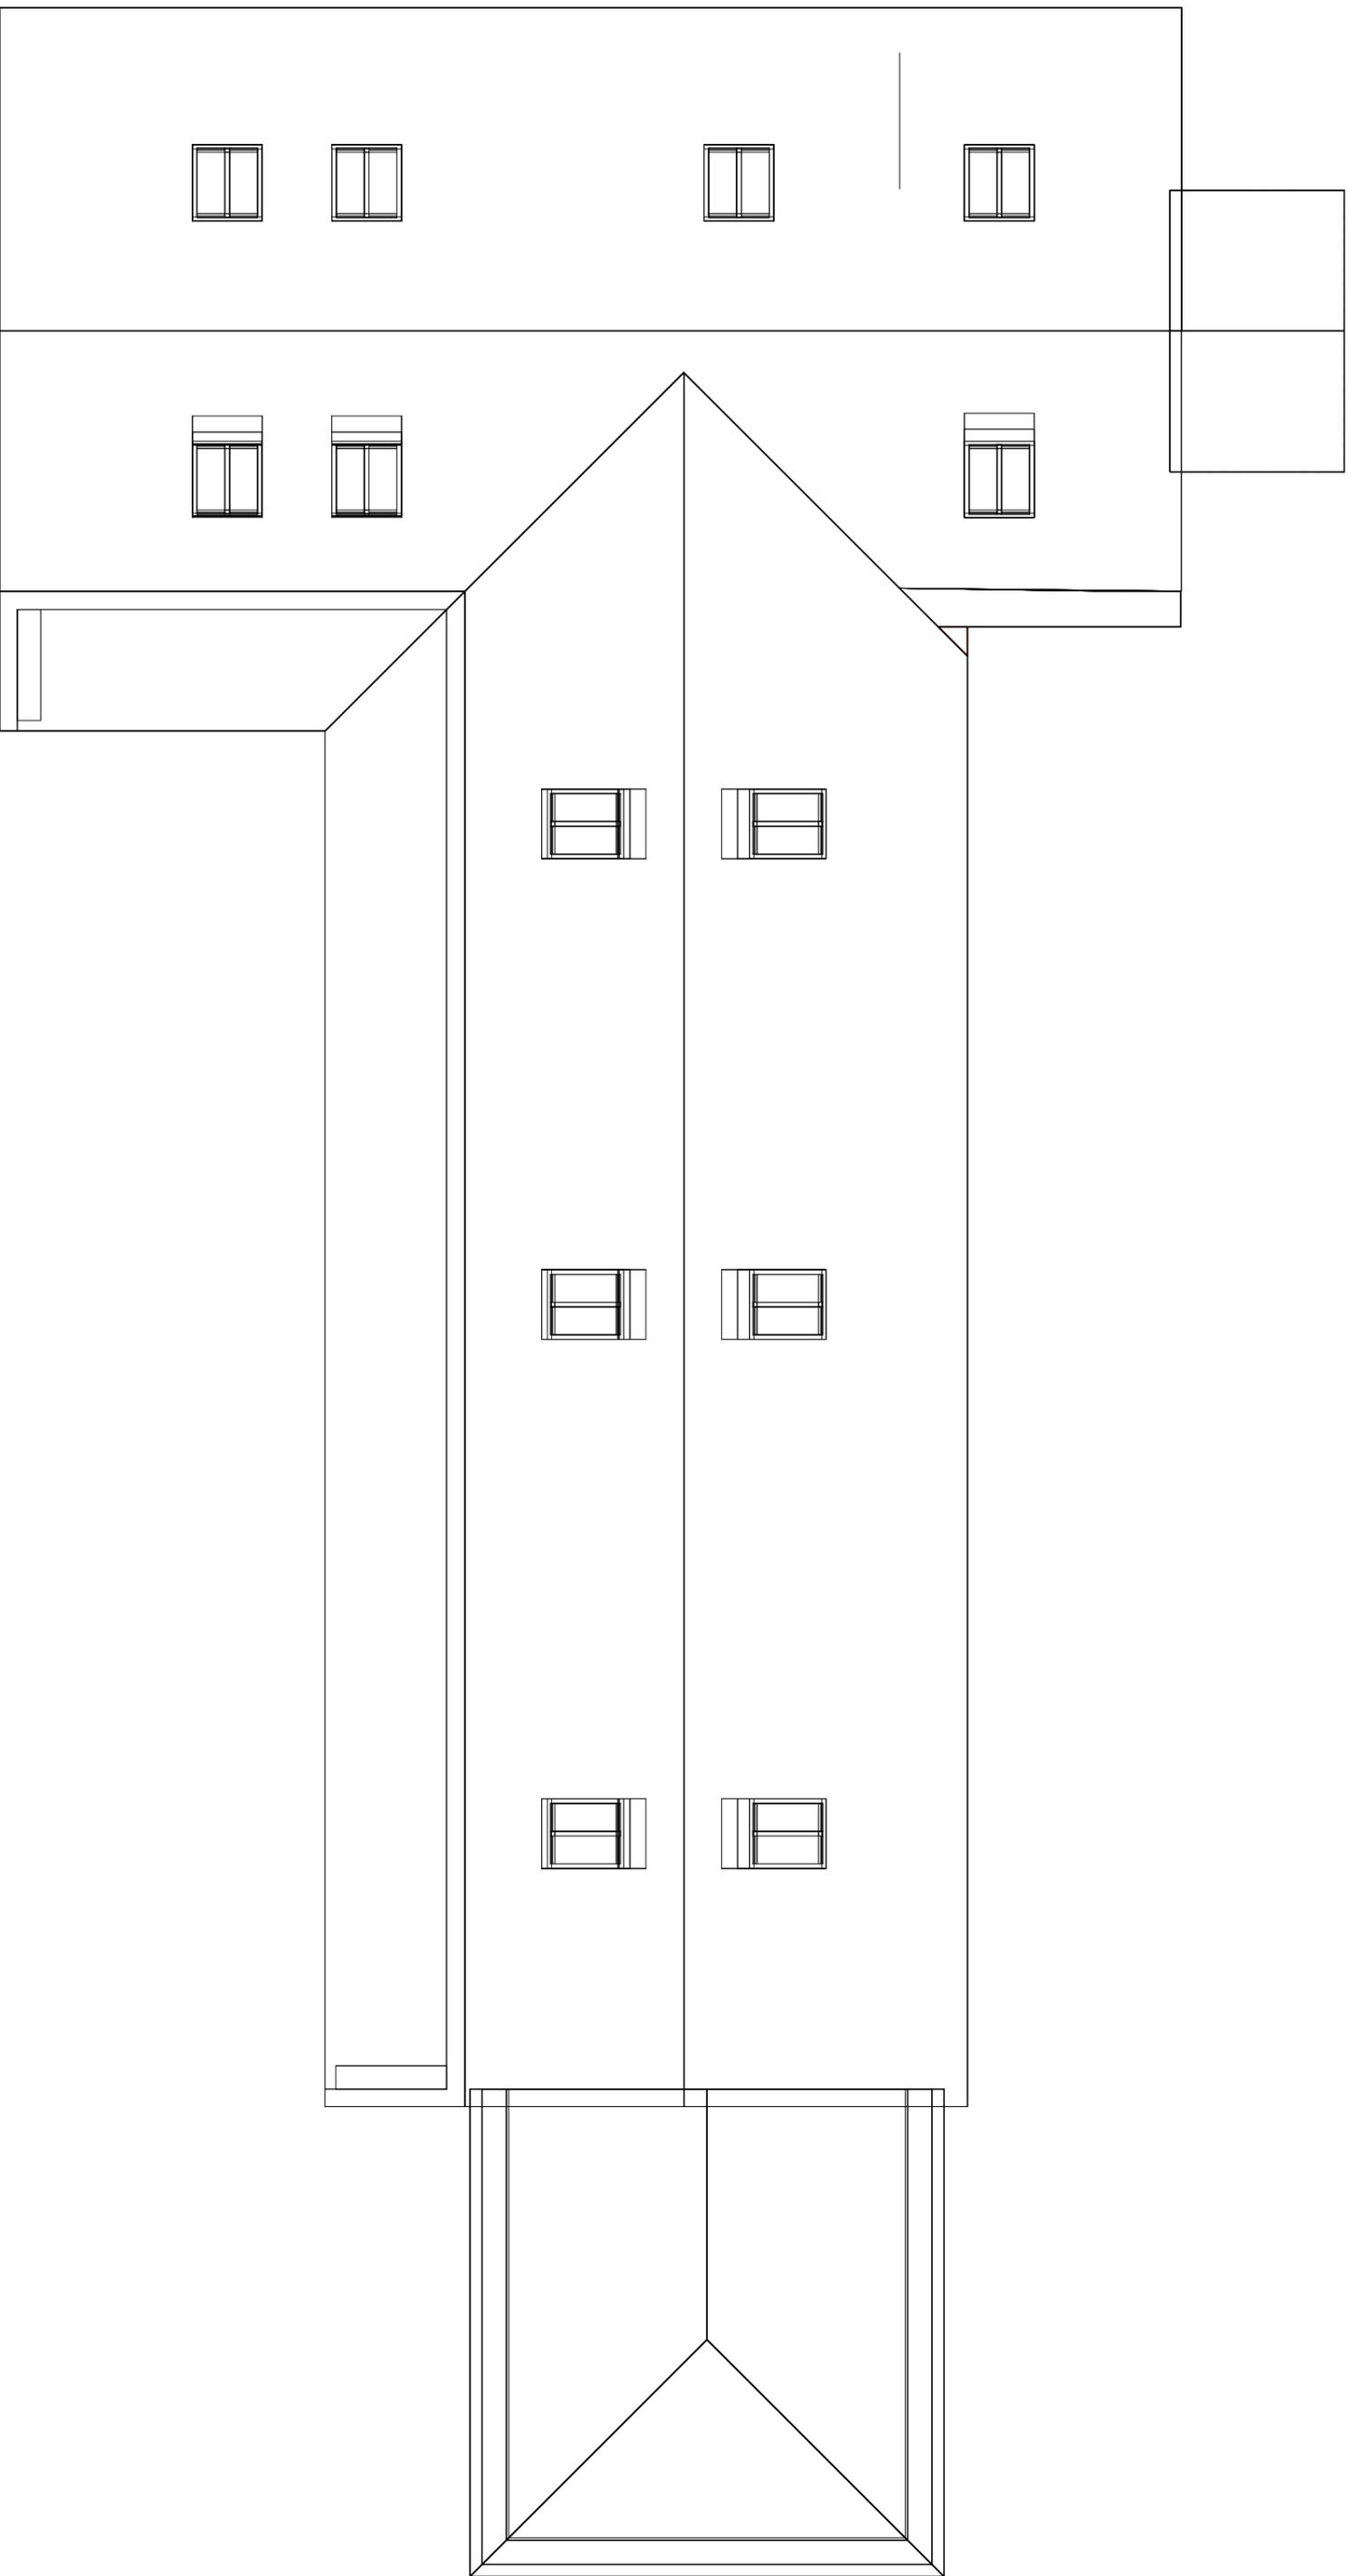

PROPOSED ROOF PLAN
000
1.0
2.0
3.0
4.0
5.0 M



Paul Maggs MCIAT
Hazelwood, Harbolds Road,
West Chilmington RH20 2LG
Tel: 01798 813298
paul@pbproperties.co.uk
www.pbproperties.co.uk

Client: Blysborough Estate Ltd
Site Address:
The Stables
Holders Lane
Furners Lane
Henfield BN5 9HX

Project Name:
Stable conversion
to dwelling

Date: 27/03/2025

Scales Page Size A3:
1:55

Plan No. D 1224/727/07

Drawings produced using Vectorworks CAD. Only
written dimensions to be respected.
Copyright protected to PB Properties