




WEST

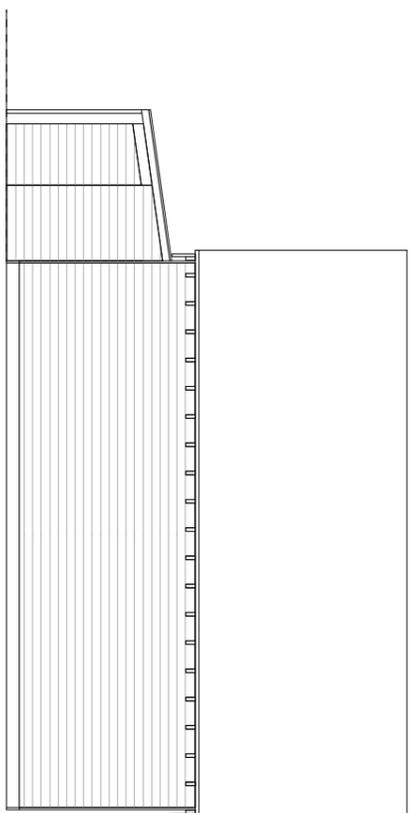

NORTH

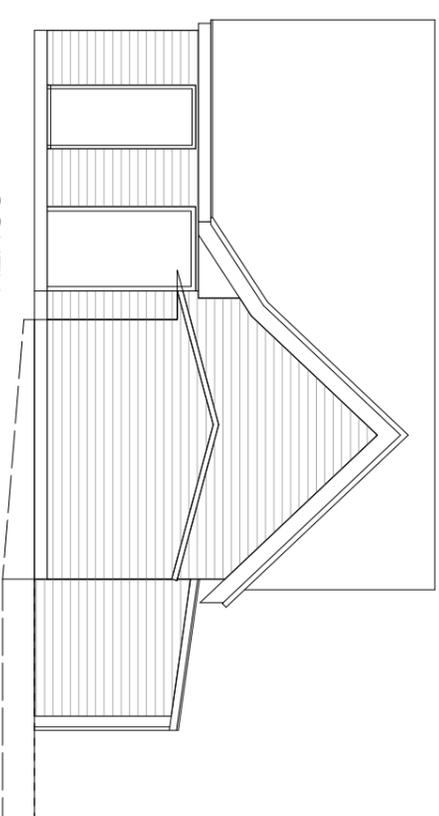

SOUTH

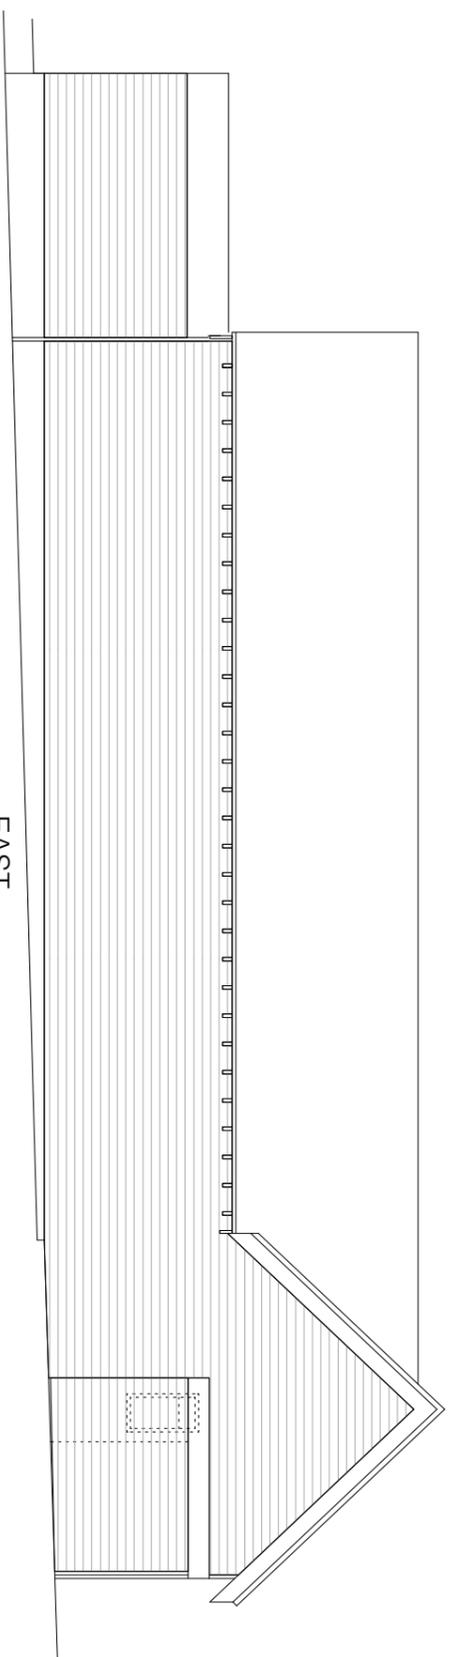

EAST

EXISTING ELEVATIONS

000 1.0 2.0 3.0 4.0 5.0 M



Paul Maggs MCIAT
 Hazelwood, Harbolds Road,
 West Chilton RH20 2LG
 Tel: 01798 813298
 paul@pbproperties.co.uk
 www.pbproperties.co.uk

Client: Blysborough Estate Ltd
 Site Address:
The Stables
 Holders Lane
 Henfield BN5 9HX

Project Name:
**Stable conversion
 to dwelling**

Date: 27/03/2025

Scales Page Size A3:
 1:100

Plan No. D 1224/727/08

Drawings produced using Vectorworks CAD. Only
 written dimensions to be respected.
 Copyright protected to PB Properties