




WEST

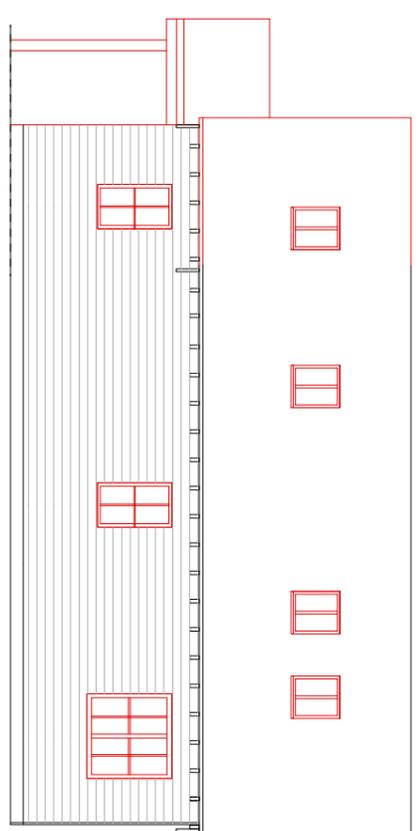

NORTH

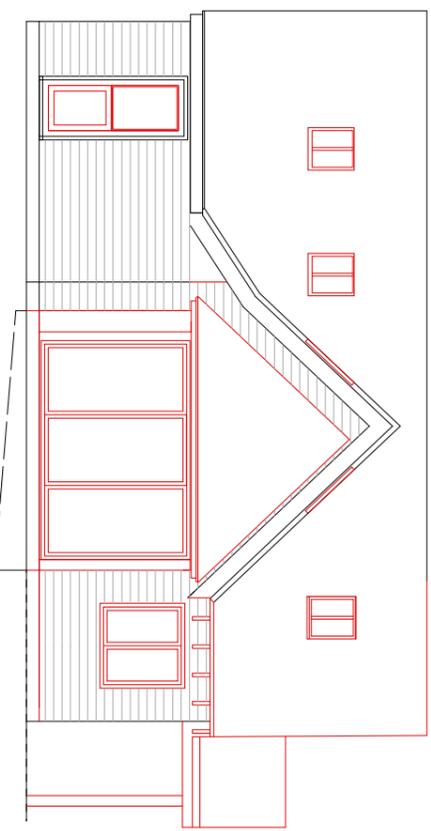

SOUTH

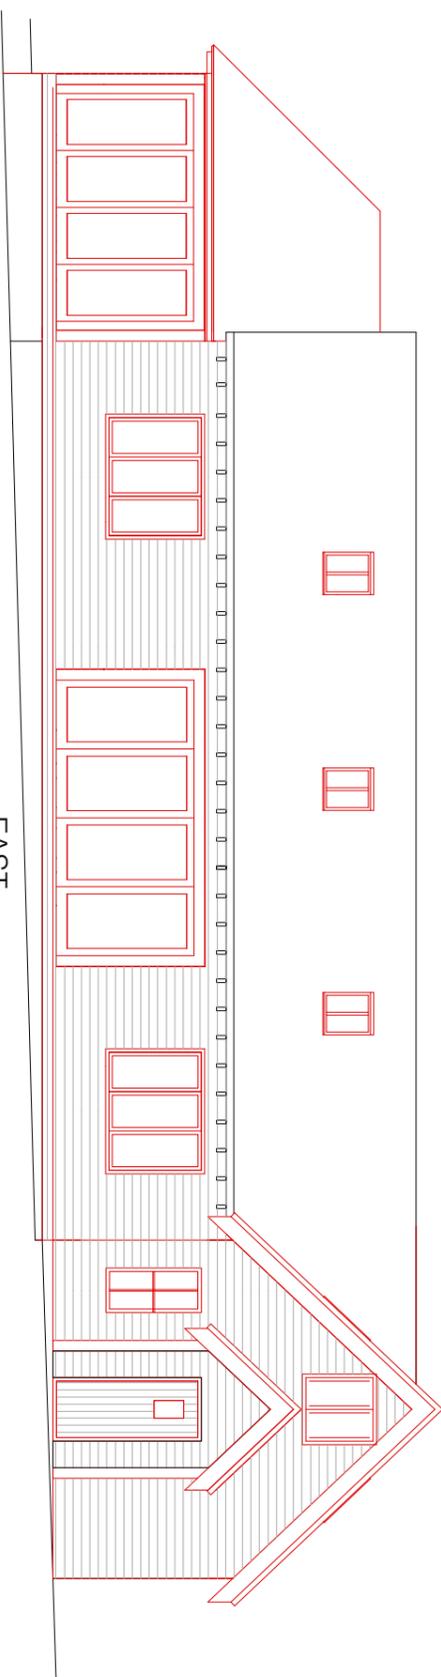

EAST

PROPOSED ELEVATIONS Nerw works lined Red



Paul Maggs MCIAT
 Hazelwood, Harbodels Road,
 West Chilmington RH20 2LG
 Tel: 01798 813298
 paul@pbproperties.co.uk
 www.pbproperties.co.uk

Client: **Blysborough Estate Ltd**
 Site Address:
The Stables
Holders Lane
Furners Lane
Henfield BN5 9HX

Project Name:
Stable conversion
to dwelling
 Date: **27/03/2025**

Scales Page Size A3:
1:100
 Plan No. **D 1224/727/09A**
 Drawings produced using Vectorworks CAD. Only
 written dimensions to be respected.
 Copyright protected to PB Properties