

Project Name:
Stable conversion
to dwelling

Date: 27/03/2025

Client:
Blysborough Estate Ltd

Site Address:
The Stables
Holders
Furners Lane
Henfield BN5 9HX




Paul Maggs MCIAT
Hazelwood, Harbottle's Road,
West Chilmington RH20 2LG
Tel: 01798 813298
paul@pbproperties.co.uk
www.pbproperties.co.uk

Drawings produced using Vectorworks
CAD. Only written dimensions to be
used. All copyright protected to
PB Properties



CHARTERED PRACTICE

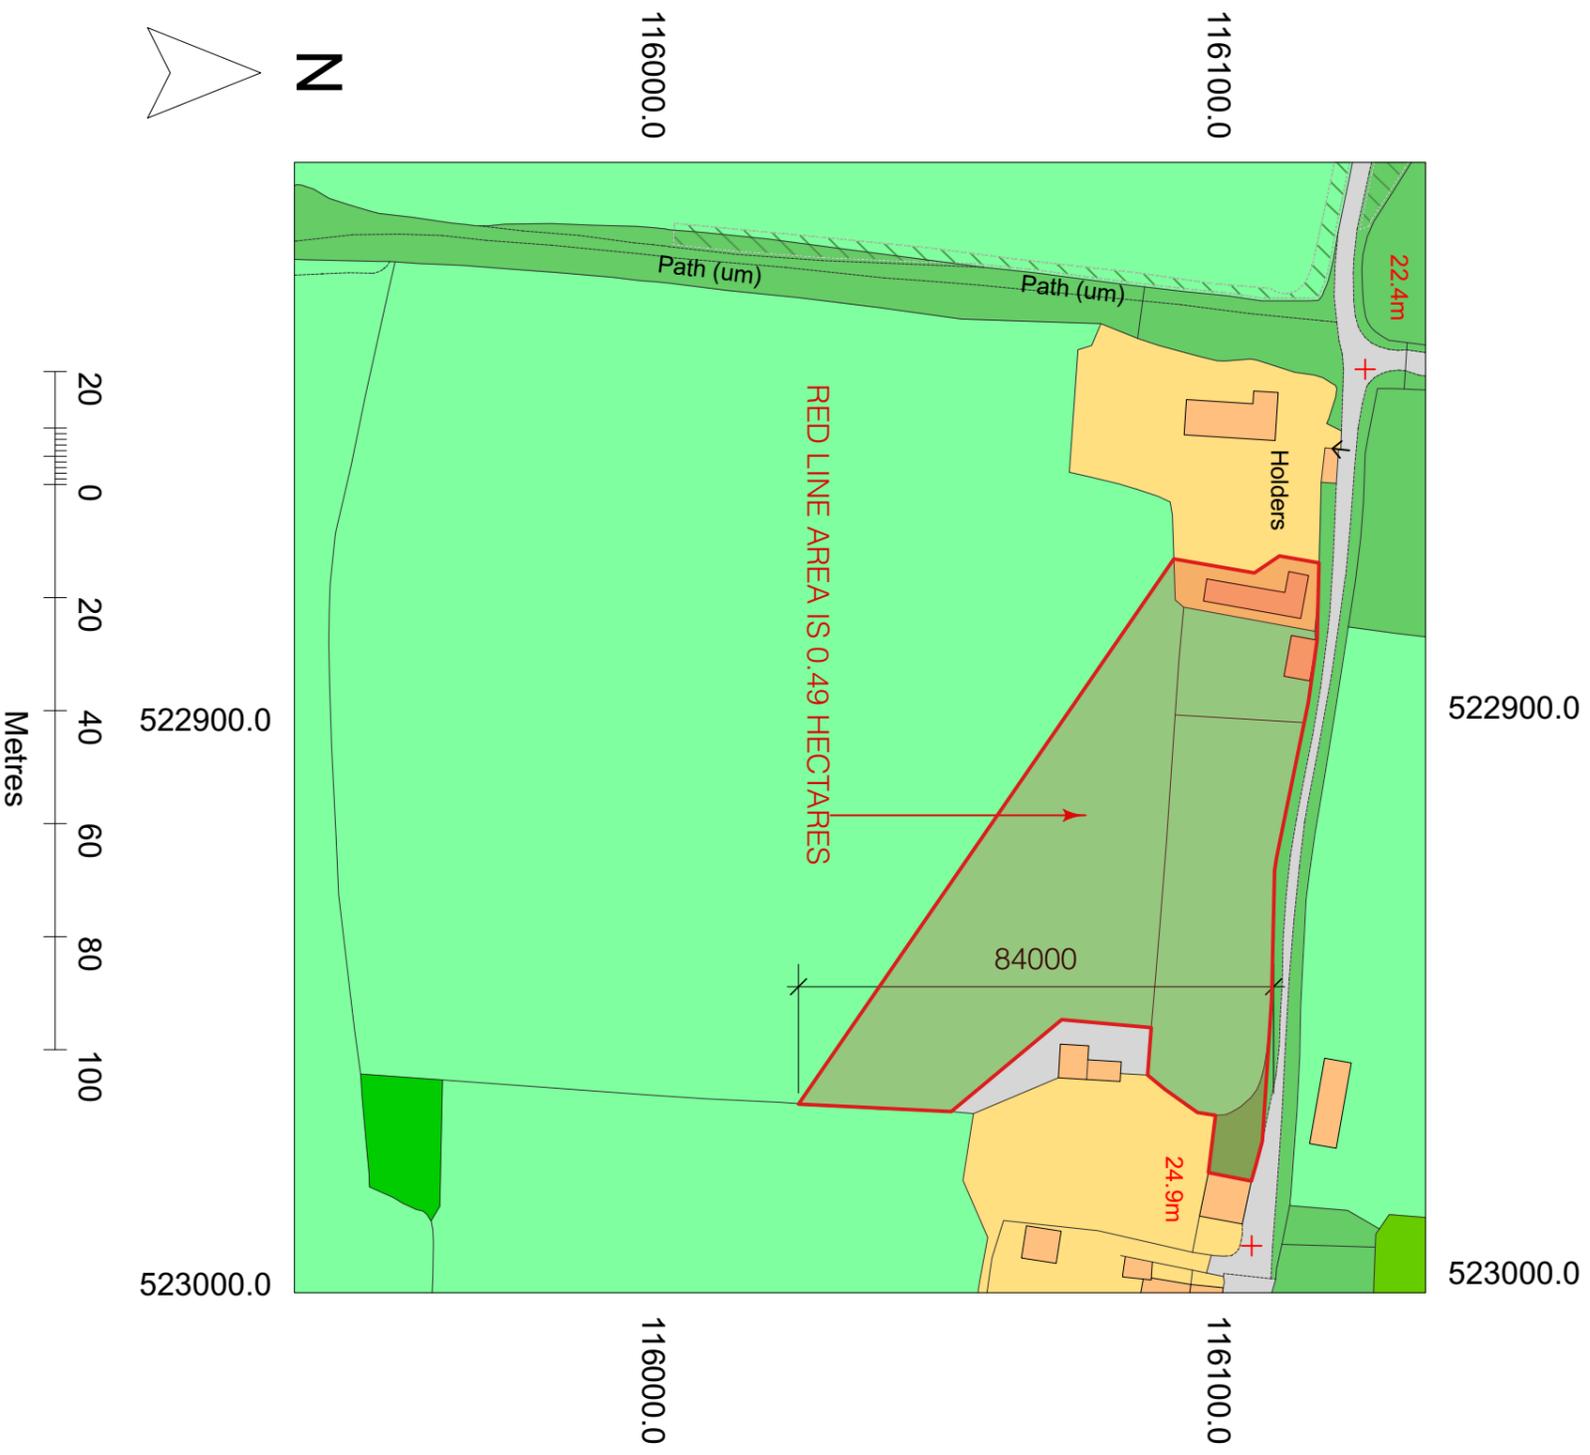

Production Date: 12 December 2024
Top Left: 522803.48 116136.533 Bottom Right: 523003.48 115936.533
© Crown copyright and database rights 2024 Ordnance Survey OS100035409.
Reproduction in whole or in part is prohibited without the permission of Ordnance Survey