




Proposed Front
Elevation
Scale - 1:50

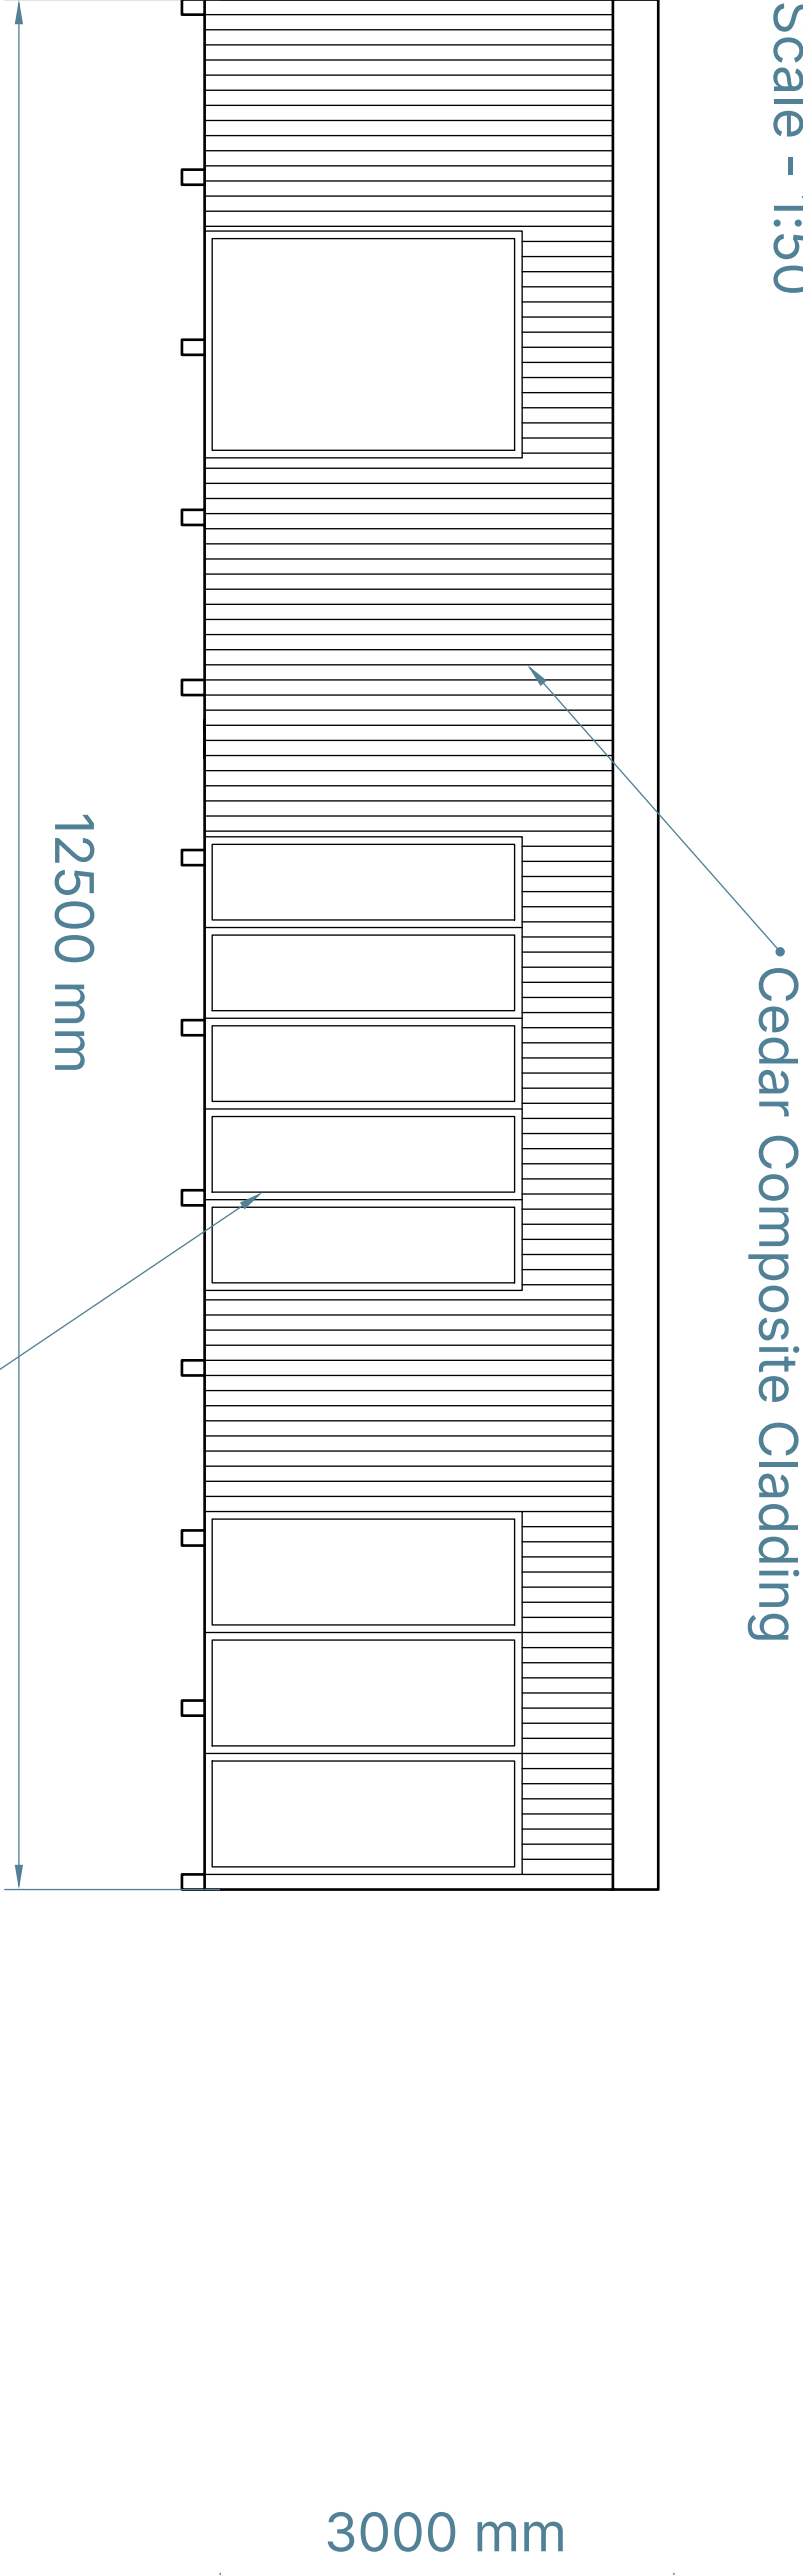


Proposed Side
Elevation
Scale - 1:50

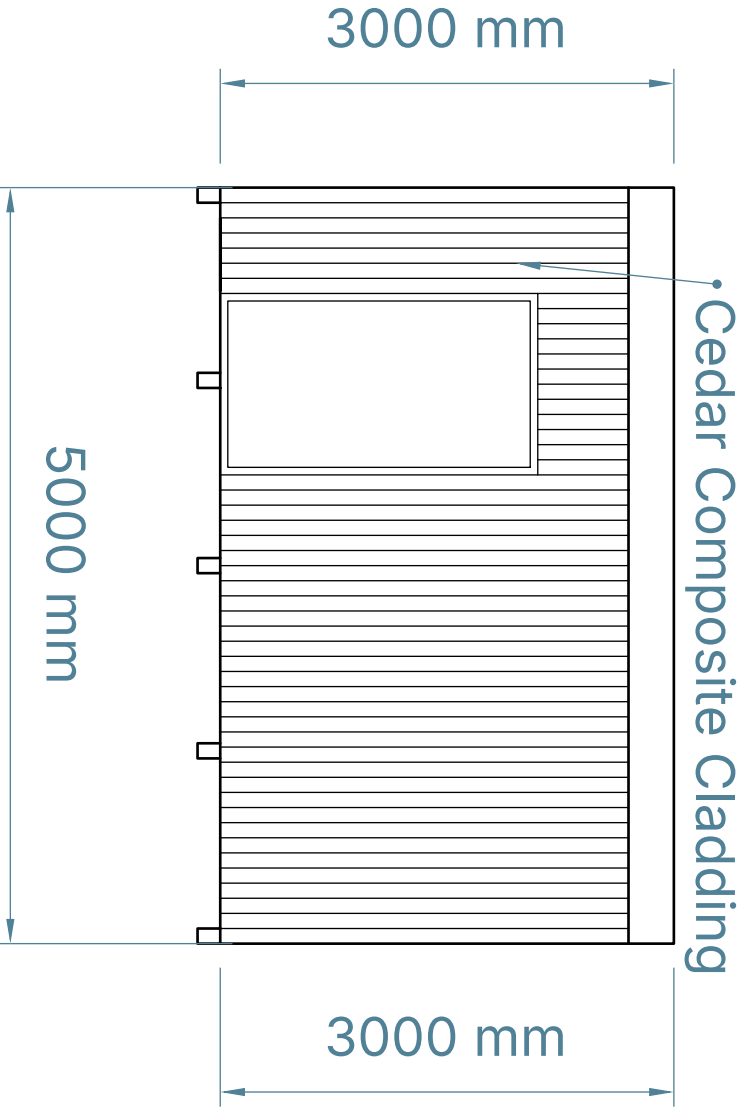

Proposed Back
Elevation
Scale - 1:50

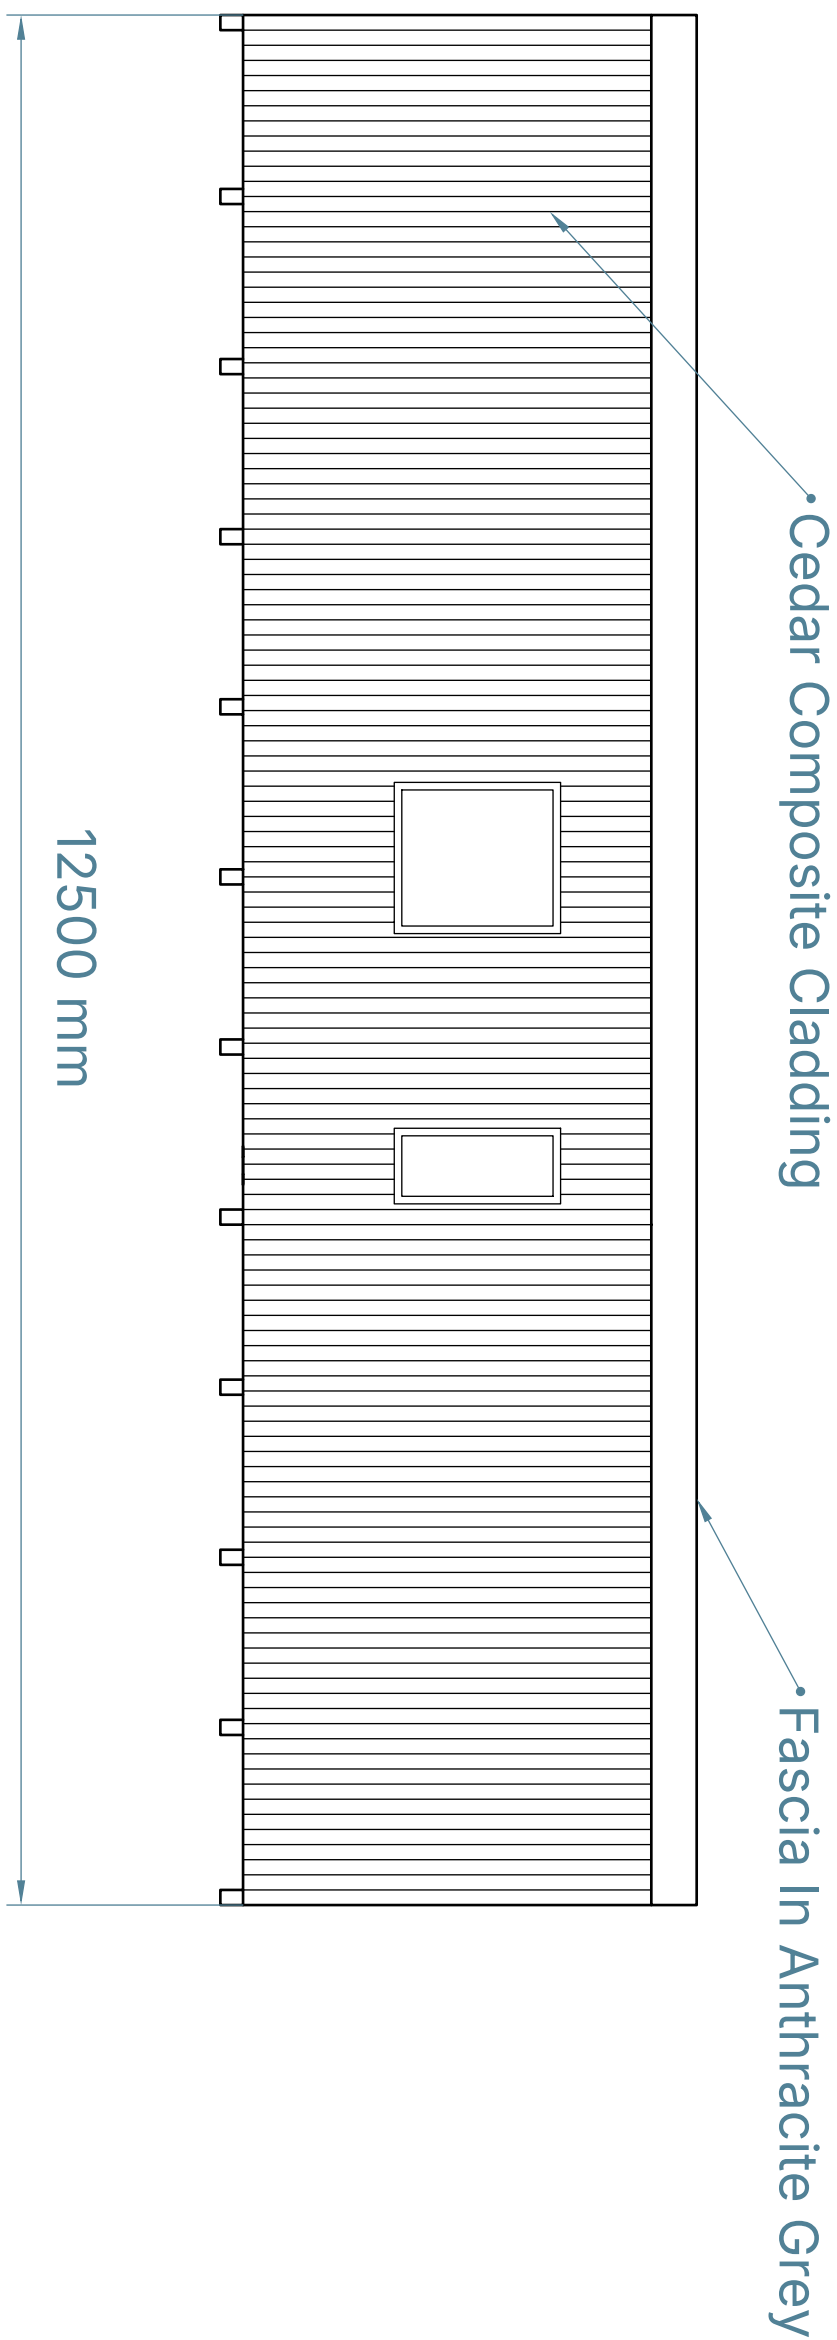

Proposed side
Elevation
Scale - 1:50

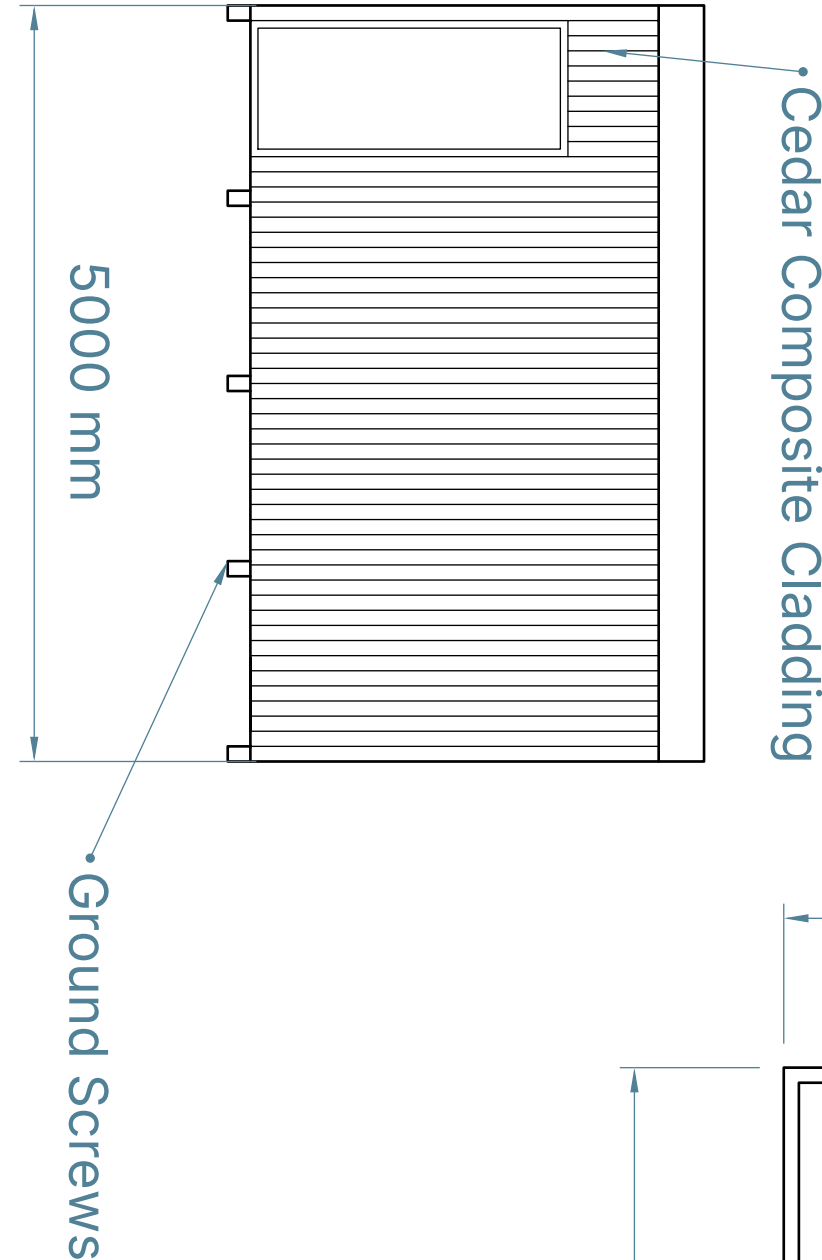

Proposed
Floor Plan
Scale - 1:50

