




EXISTING BLOCK PLAN 1:500

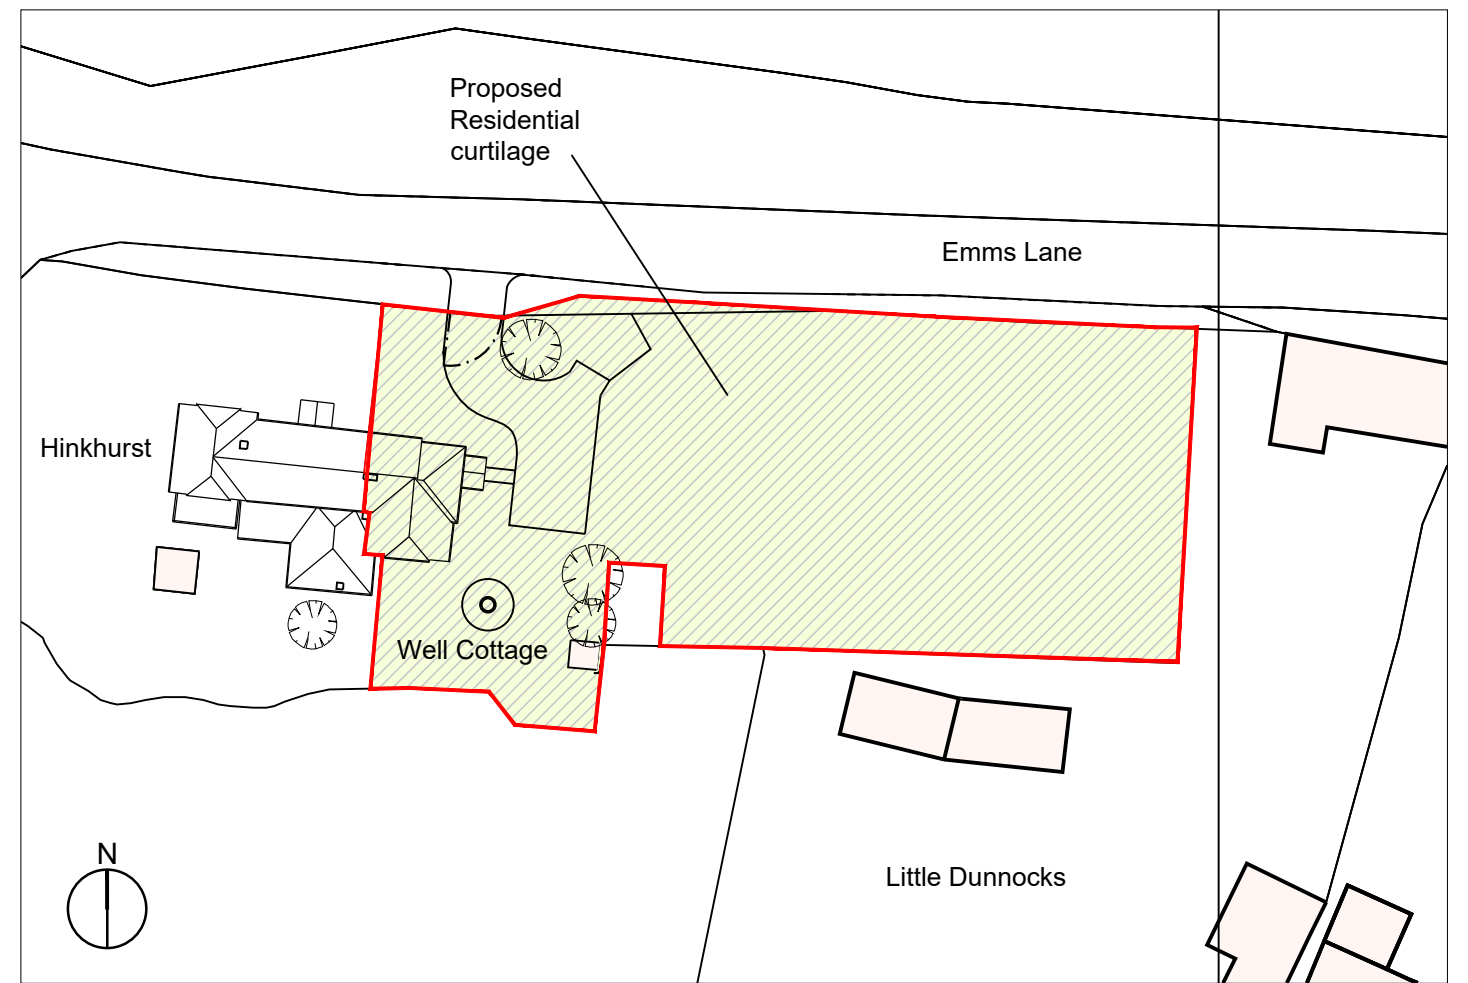


PROPOSED BLOCK PLAN 1:500

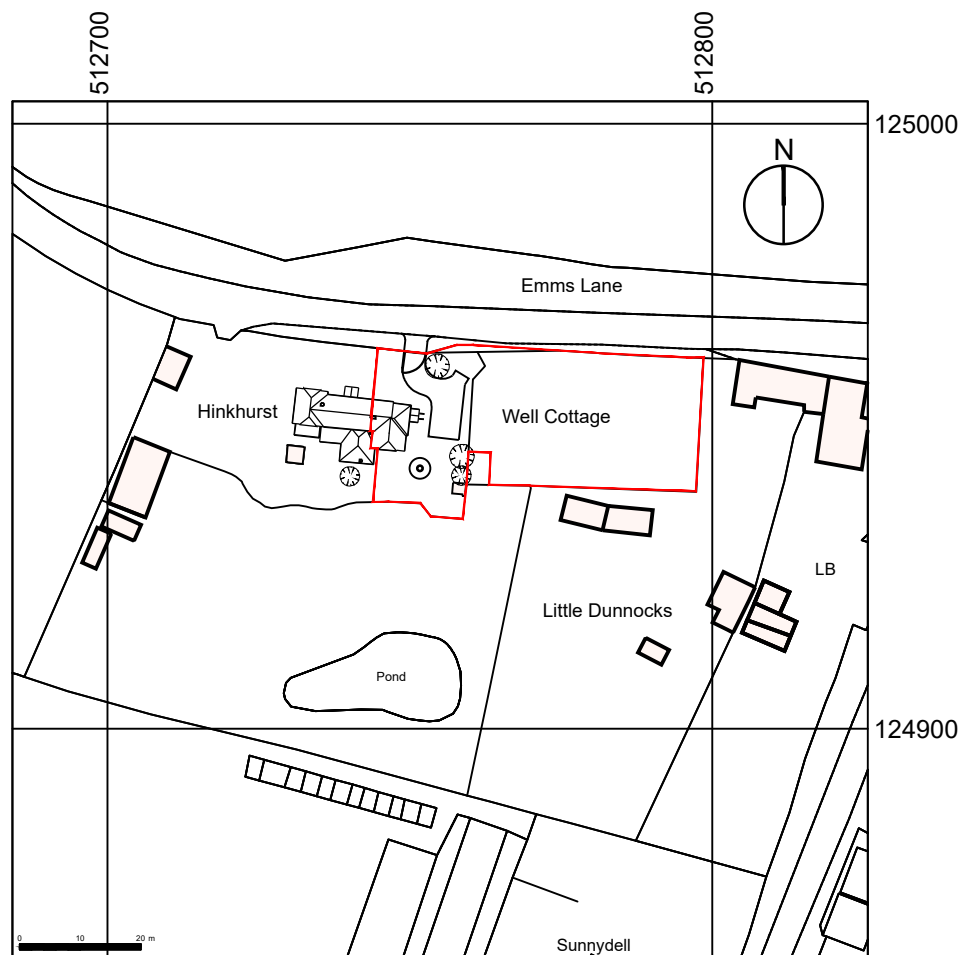

LOCATION PLAN 1:1250

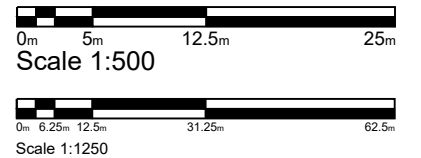

 <p>mark alford design architecture          Heatherlands Bracken Lane Storrington West Sussex RH20 3HS          T: 01903 740033 E: office@markalforddesign.com</p>	<p>client: MR S CAUDILL and MS C BELL</p>	<p>drawn by: MSA    date: FEB 26    scale: 1:500/1:1250 @ A3</p>
	<p>project title: WELL COTTAGE, BROOKS GREEN          PROPOSED CoU OF PADDOCK</p>	<p>issue status:    design <input checked="" type="checkbox"/>    BofQ <input type="checkbox"/>    construction <input type="checkbox"/>    record <input type="checkbox"/></p>
	<p>drawing title: LOCATION AND BLOCK PLANS</p>	<p>drawing number: <b>26598 / P100</b>    revision:</p>
	<p><small>This drawing may not be used or reproduced without written consent. Copyright reserved          No dimensions to be scaled from this drawing except for Planning purposes.</small></p>	