







Contractors must verify all dimensions on site before setting out, commencing work, or making any shop drawings.

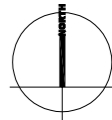

-  EXTENT OF PROPOSED EXTENSION
-  APPLICATION PROPERTY
-  RED LINE DENOTES APPROX. SITE LOCATION
-  APPLICATION PROPERTY

©Crown Copyright and database rights 2025 OS Licence no. AC0000849896

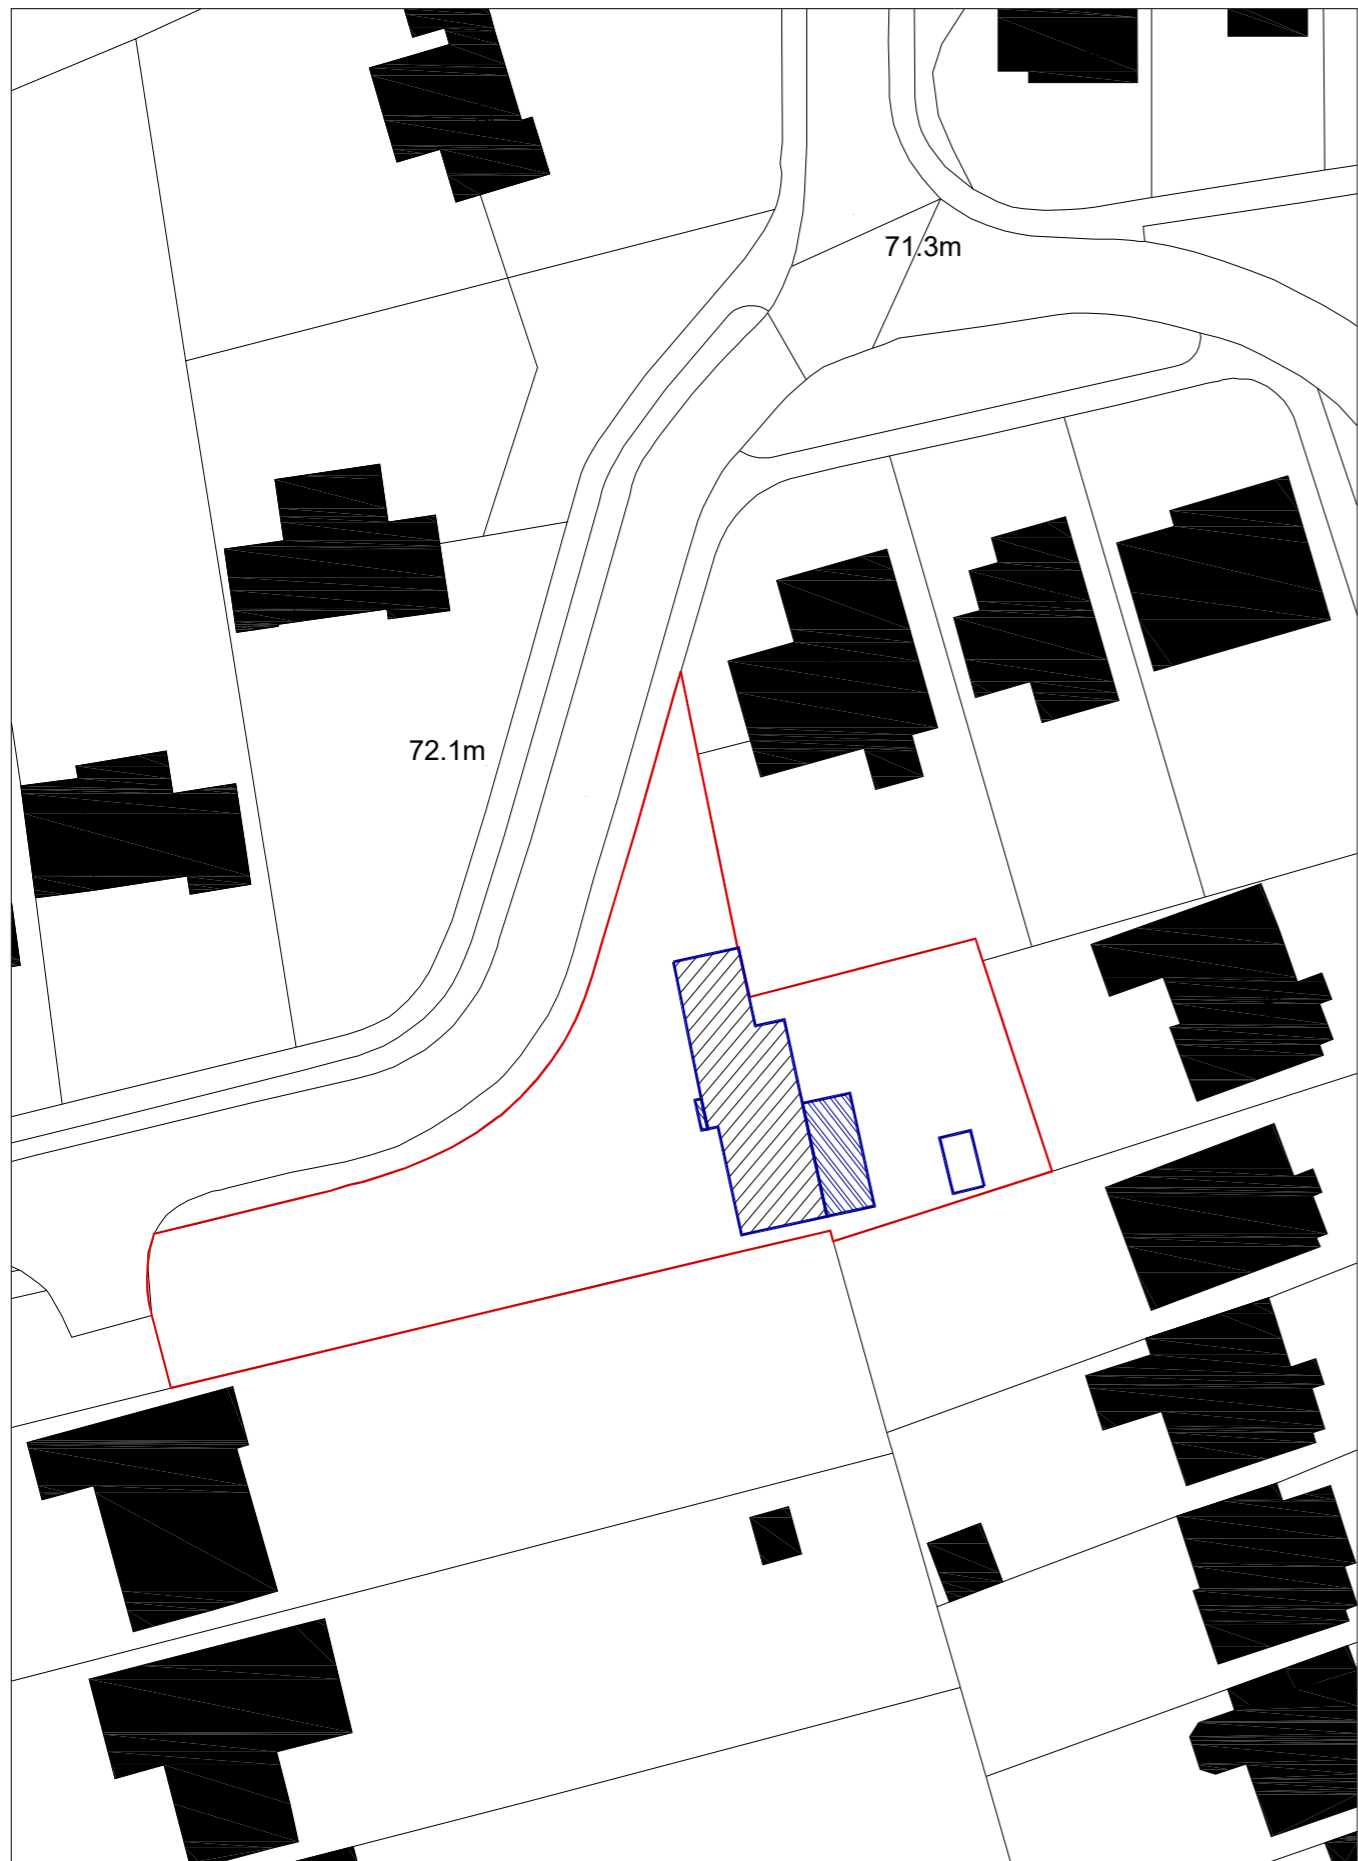

Rev B	PLANNING ISSUE	15.02.26
Rev A	CLIENT ISSUE	18.01.26
Rev	Description	Date
Client Mrs Charlotte Head & Mr James Head		

Job title  
74 Smithbarn  
Horsham  
RH13 6DU

Drawing title  
Proposed Site block Plans

PHILIP ROY ARCHITECTURE  
philiproarchitecture.com

Scale	Date	Drawn
VARIES @ A3	01.26	PR


PLANNING ISSUE

INFORMATION ONLY

Drawing No	REV B
0200-P-008	

SLBP SITE LOCATION BLOCK PLAN

SCALE 1:500

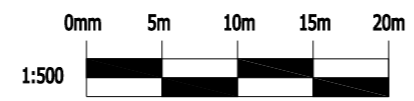

SLBP SITE LOCATION BLOCK PLAN

SCALE 1:1250

