

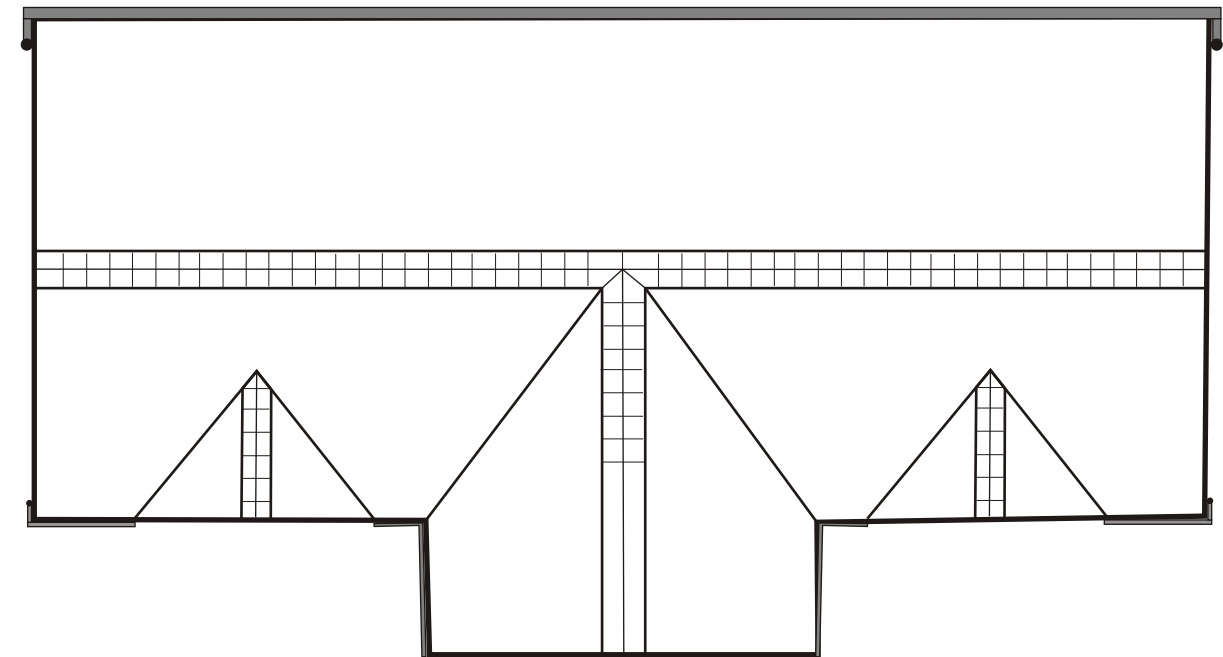


LAYOUT PLAN Scale ~ 1:100 & A3

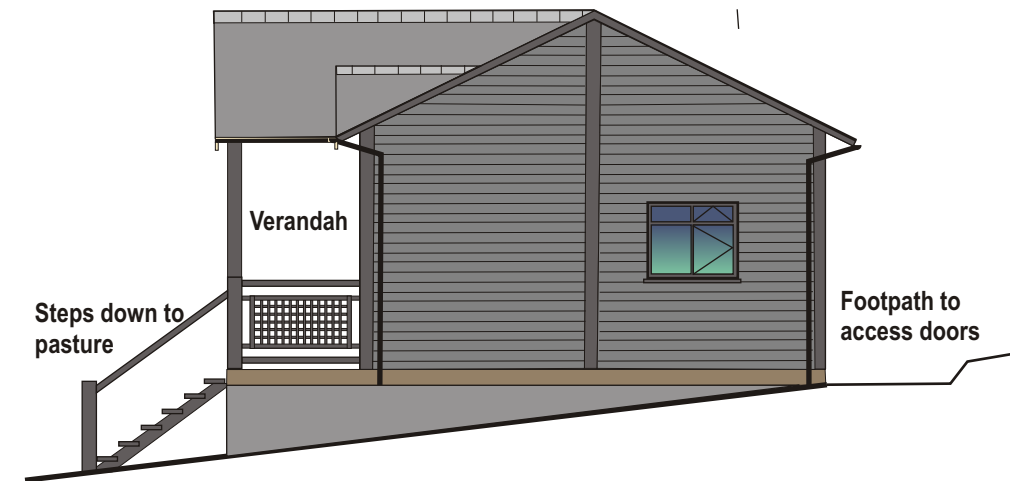

ROOF PLAN Scale ~ 1:100 @ A3

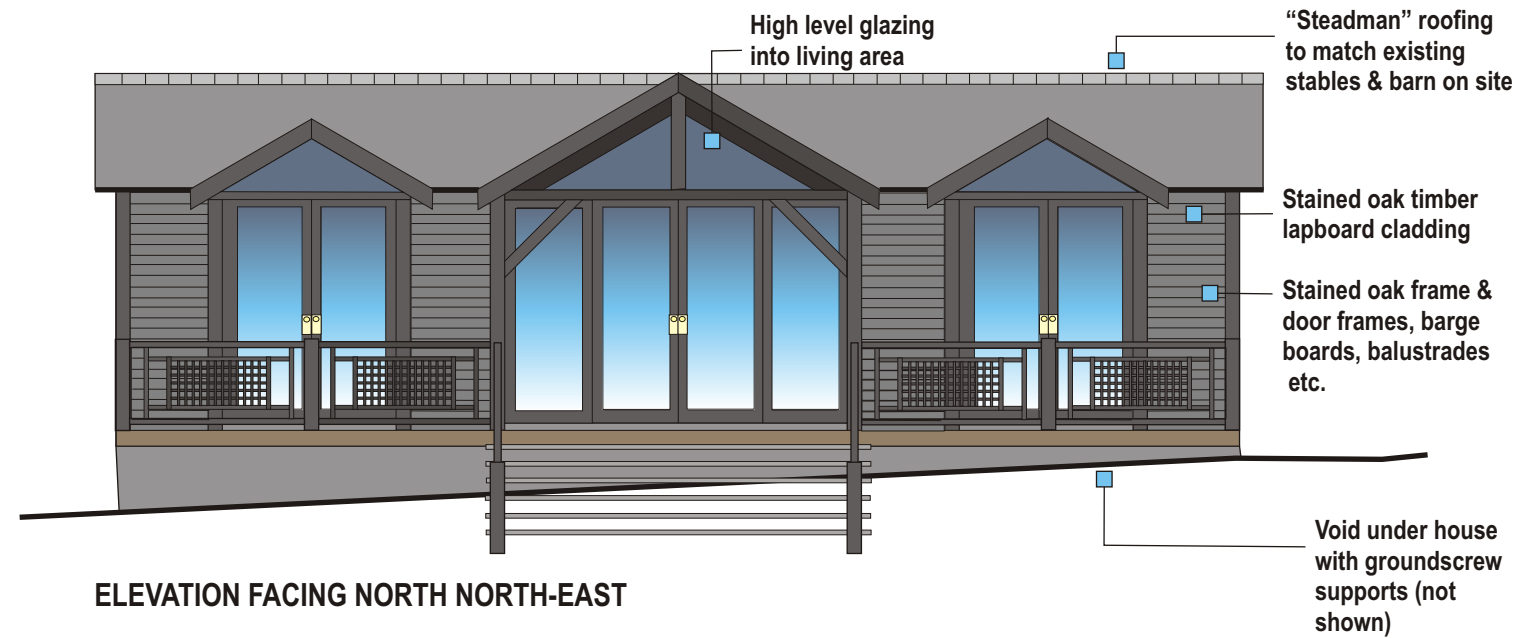

LIMEKILN FARM STABLE WORKERS' HOUSE

CLIENT:	Mr & Mrs Newell	<p>Scale Bar</p> <p>0 1 2 3 4</p> <p>Metres</p> <p>082 / 03</p>
DESCRIPTION :	Layout plan, Roof plan & Elevations	
SCALE :	1:100 @ A3	
DATE:	07/05/2025	