


**JARVIS, JARVIS LANE, STEYNING
PROPOSED**

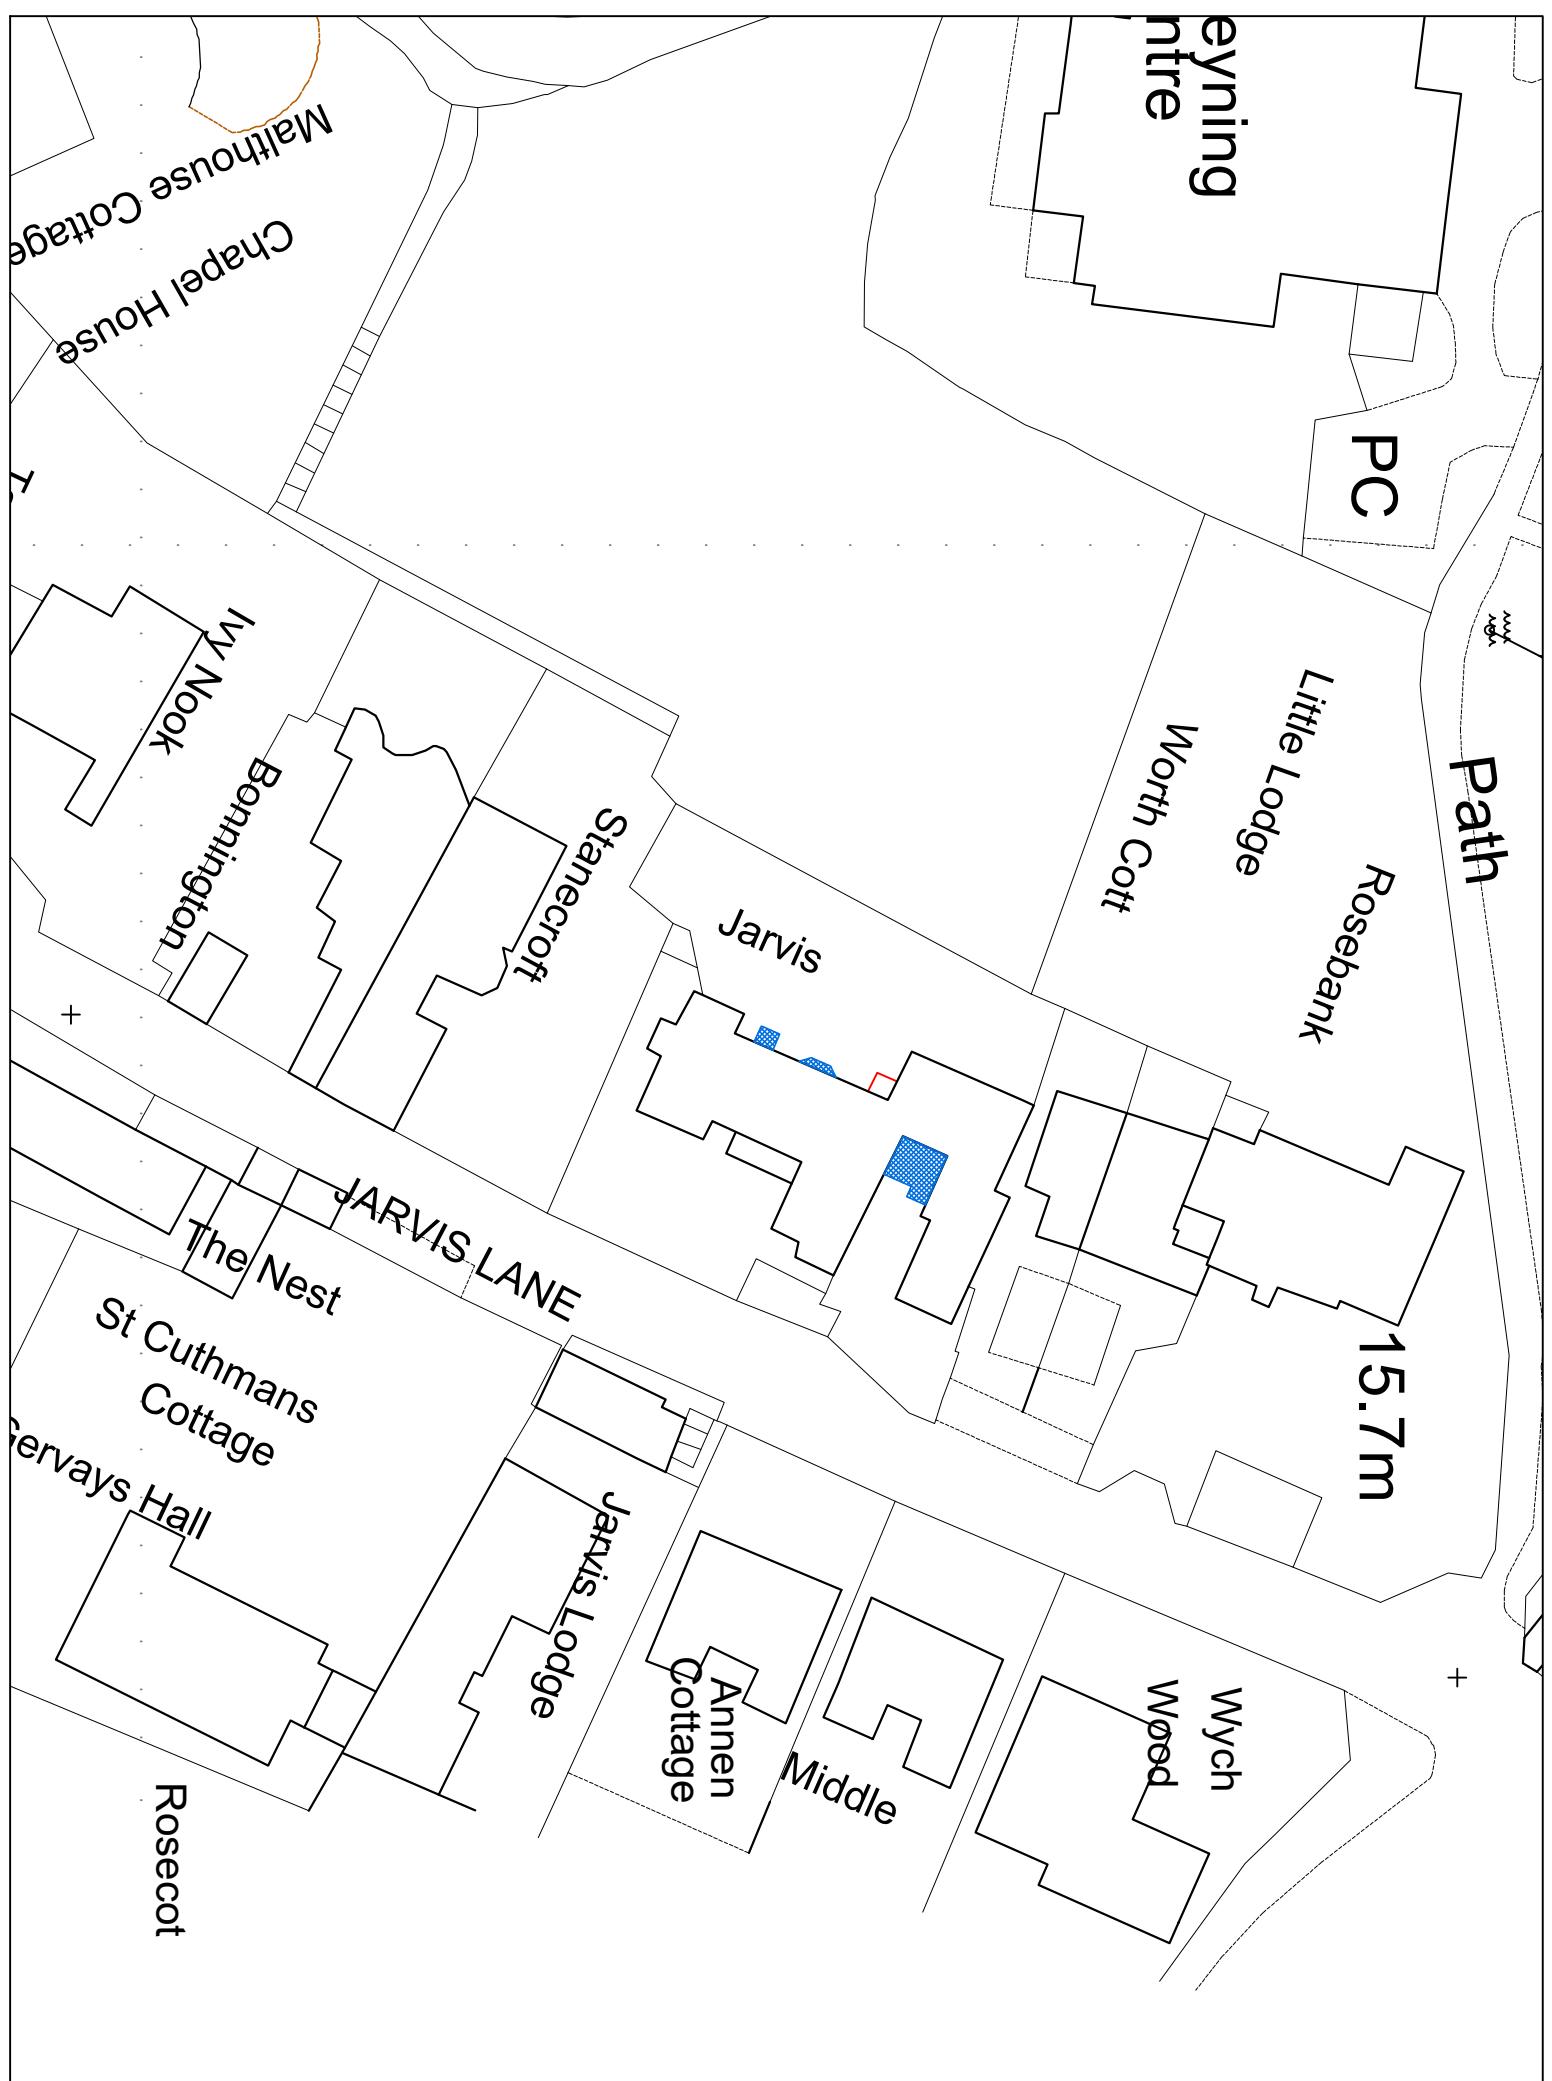

GENERAL NOTES

Dimensions to be checked on site before commencing work. Any discrepancies shall be reported to the architect immediately.

Do not scale from these drawings except for planning purposes. Use figured dimensions only.

ACCOMPANYING DOCUMENTATION

All details shown on Helyer Davies Architects drawings are to be read in conjunction with the project specification and other consultants drawings and details.

*			
REV	DATE	AMENDMENT	DRAWN

H Helyer Davies Architects

www.hdarchitects.co.uk
mail@hdarchitects.co.uk
01243 370715

Unit 1 The Old Flour Mill, Queen St
Emsworth, PO10 7BT

BLOCK PLAN

1:500

Ordnance Survey (c) Crown Copyright 2025. All rights reserved.
Licence number 100022432



PROJECT	SCALE
Jarvis Jarvis Lane, Steyning BN44 3GL	As noted @A3
DRAWING No.	REV

DATE	DRAWN
Dec-25	TW

DRAWING No.	REV
25050 - 11	*