




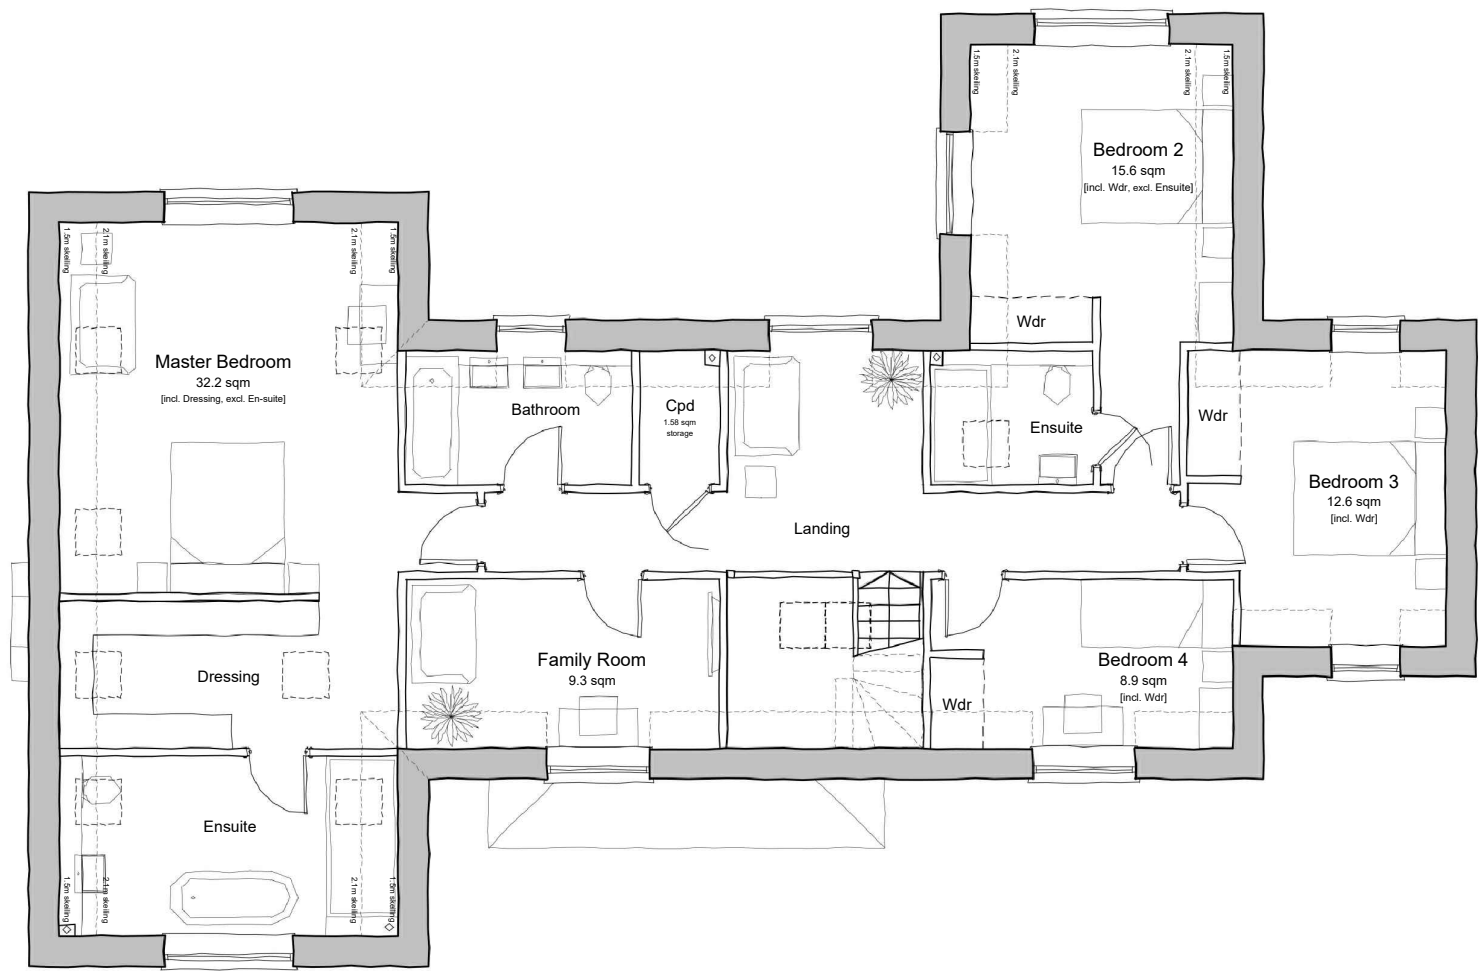

First Floor Plan

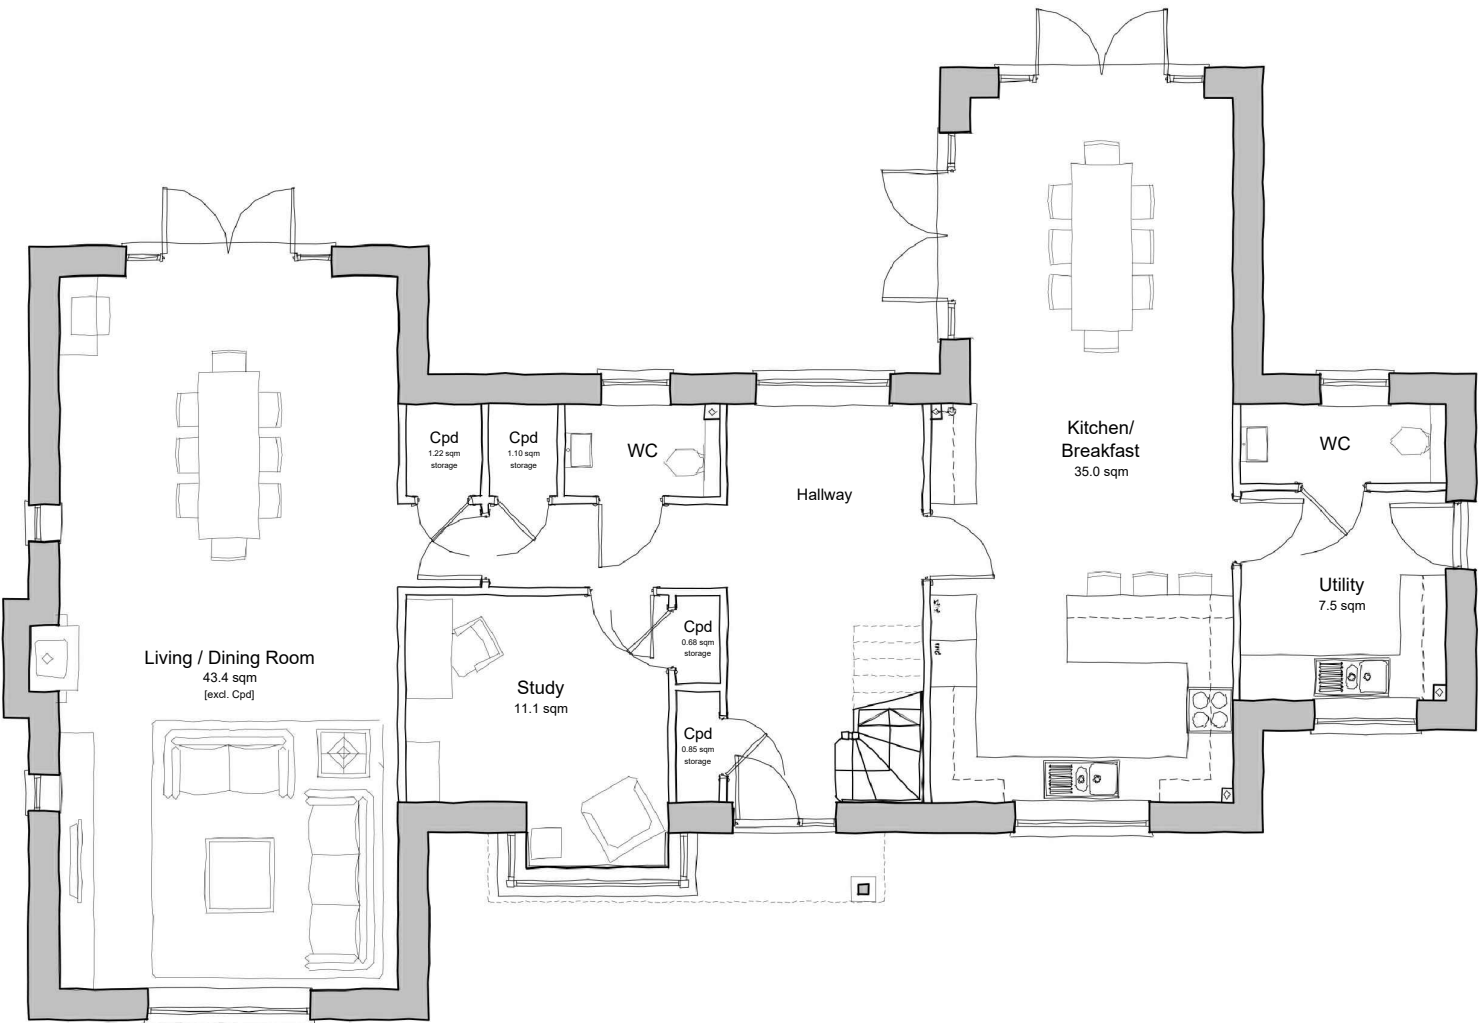

Ground Floor Plan
4-Bedroom 7-Person House
252.13 sqm / 2,712 sqft GIA [to 1.5m skelling line]

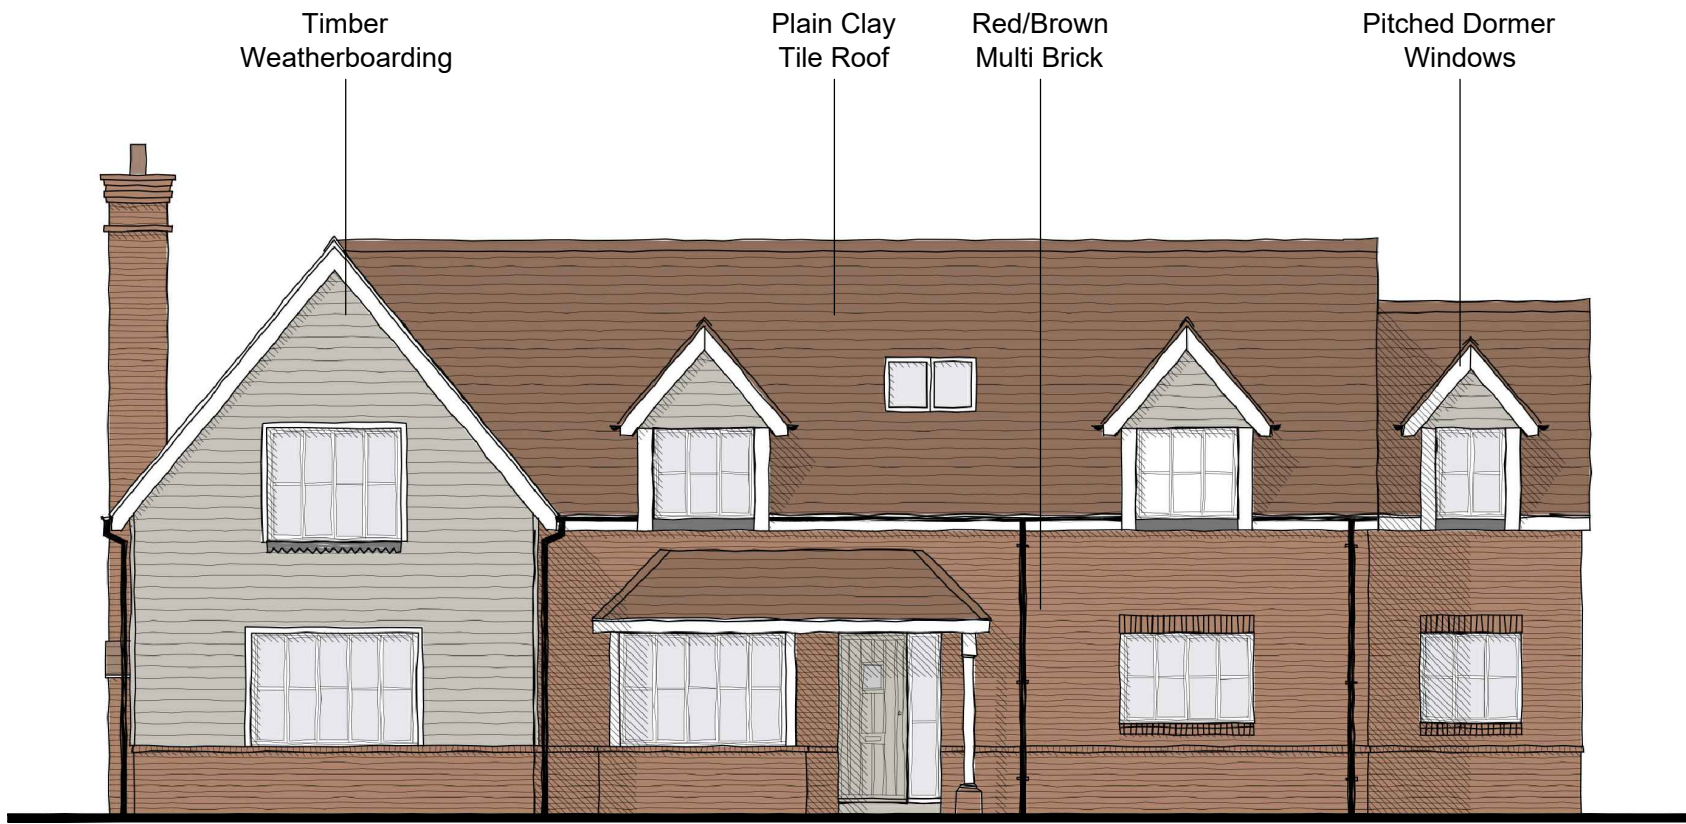

Indicative Front Elevation

P03	Master bedroom adjusted to comment	12.10.24
P02	Presented	08.10.24
P01	First Issue	04.09.24
Rev	Amendments	Date
Document Status		
Preliminary		
Client Name		
Mr D King		
Project Name		
Land adjacent to Abbots Leigh Washington Road, Storrington		
Scale	Project No.	Date Created
A2 - 1:100	ABL16	SEPT 24
Document Title		
Indicative Floor Plans & Elevation		
Document Reference		Revision
PL02		P03