



Address	
Stallhouse Lane, Pulborough, RH20 2HR	
Drawing No.	2507ST_000
Scale @ A3	1:1250
Job No.	2507ST
Drawn By	MD
Checked By	BK
Drawn On	15.07.2025
Issued On	15.07.2025
Status	Existing
Drawing	Location Plan
Submission	Planning
Revision	000
Application Area: 2823 m²	

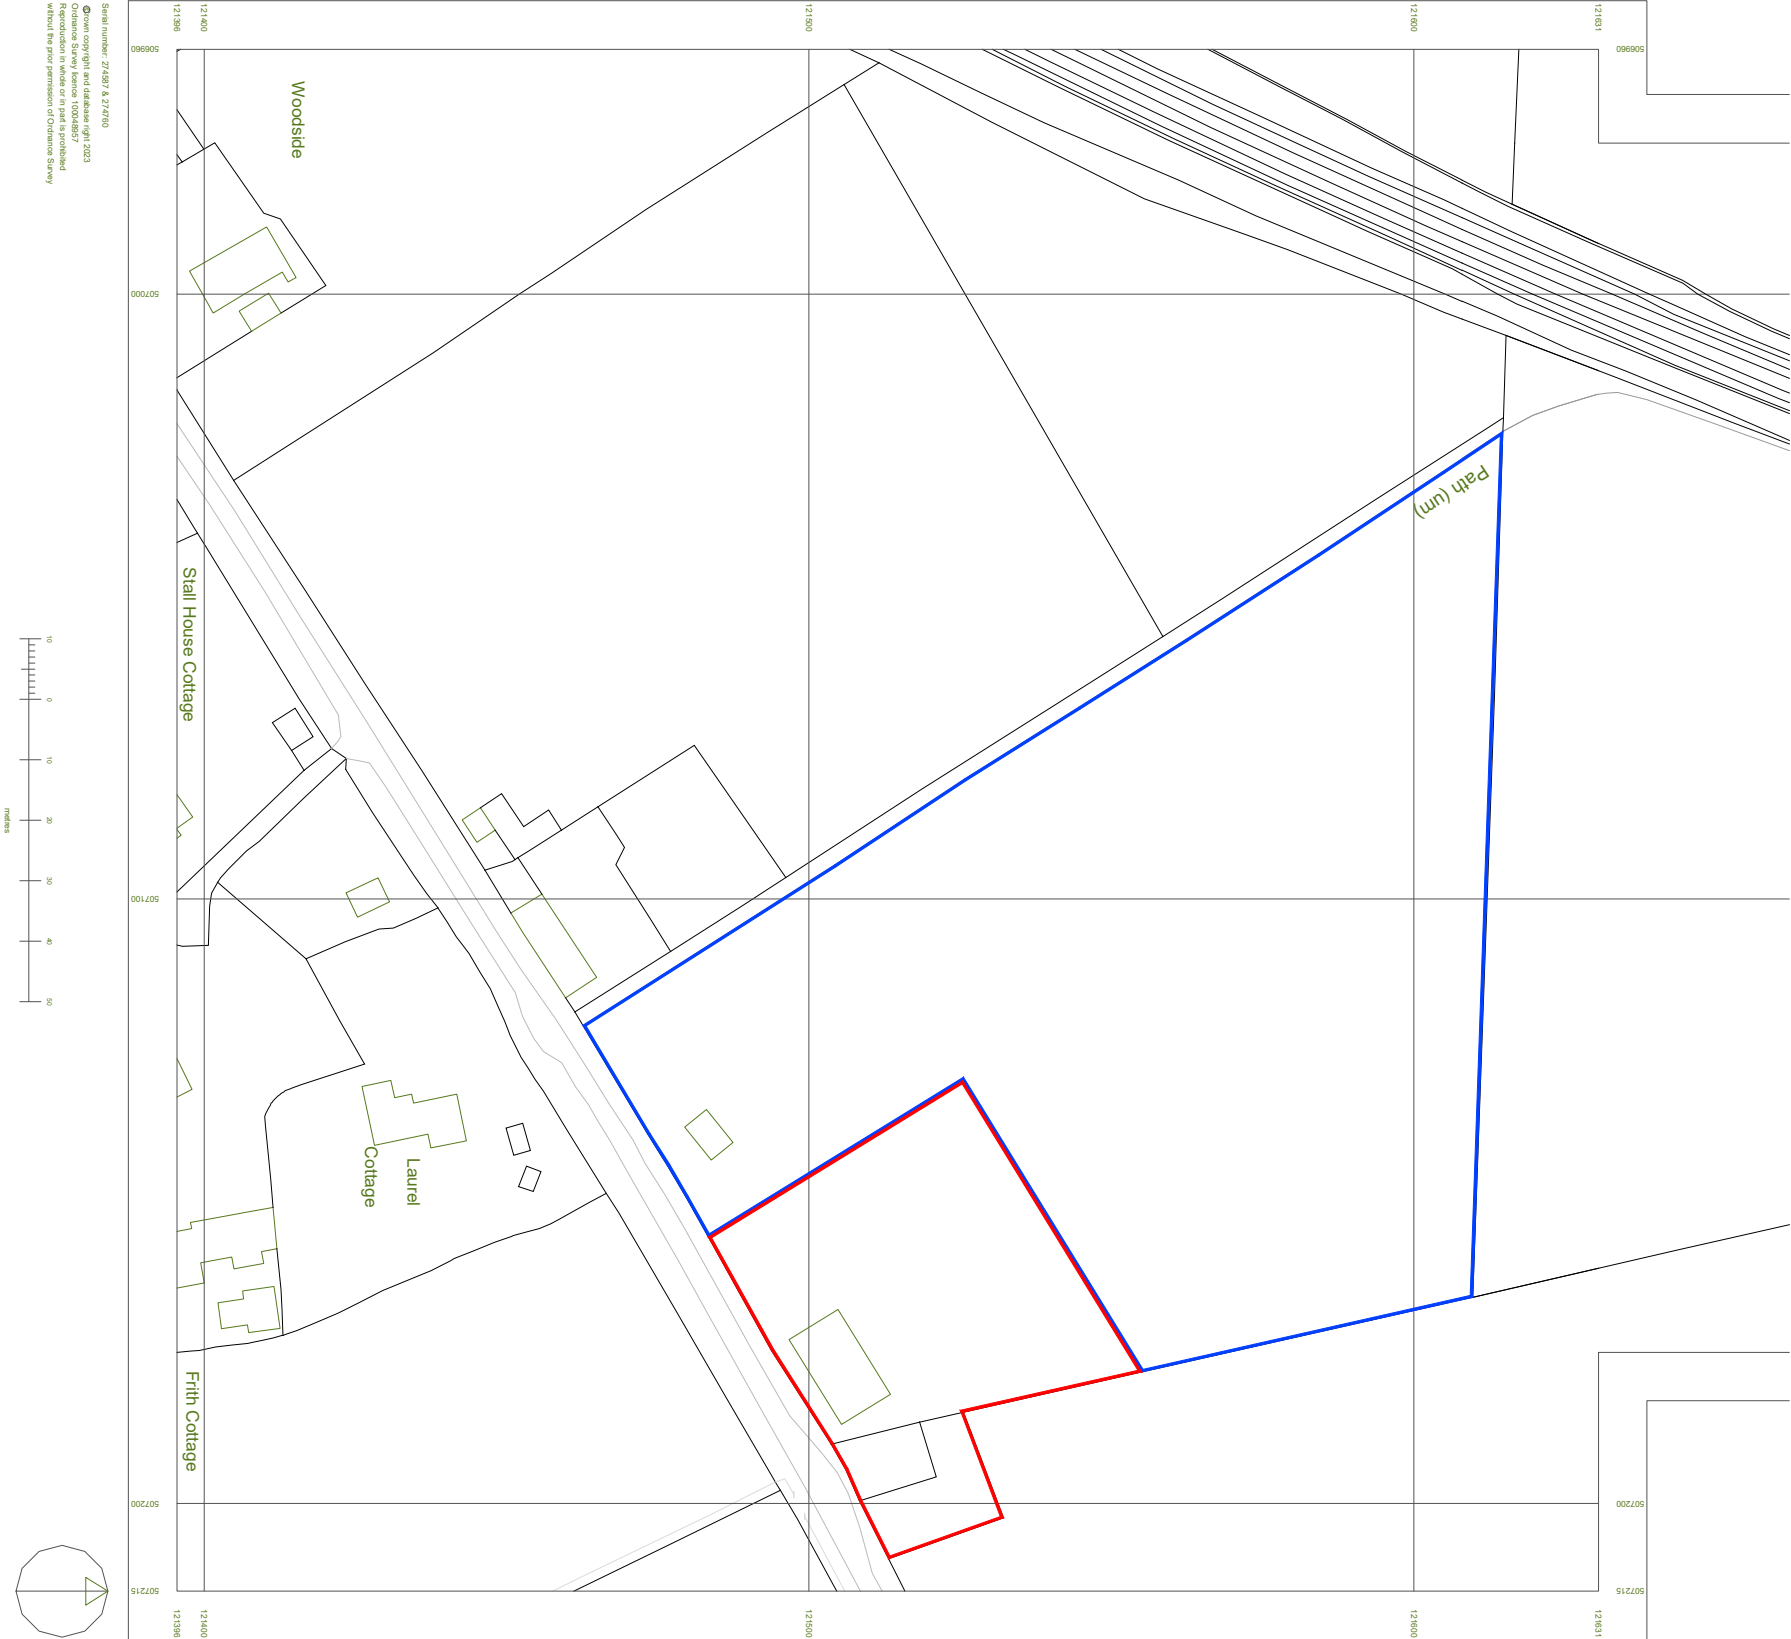

Indicative: 0.0°

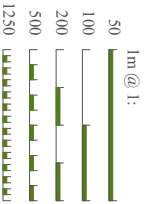

Sheet number: 2507ST_000
© Crown copyright and database right 2023
Reproduction in whole or in part is prohibited
without the prior permission of Ordnance Survey

Location Plan

1:1250 EXISTING