


Line/Hatch Key



118607m 186 185 184 183 182 186 107 106 105 104 103 510263m 510763m 118107m

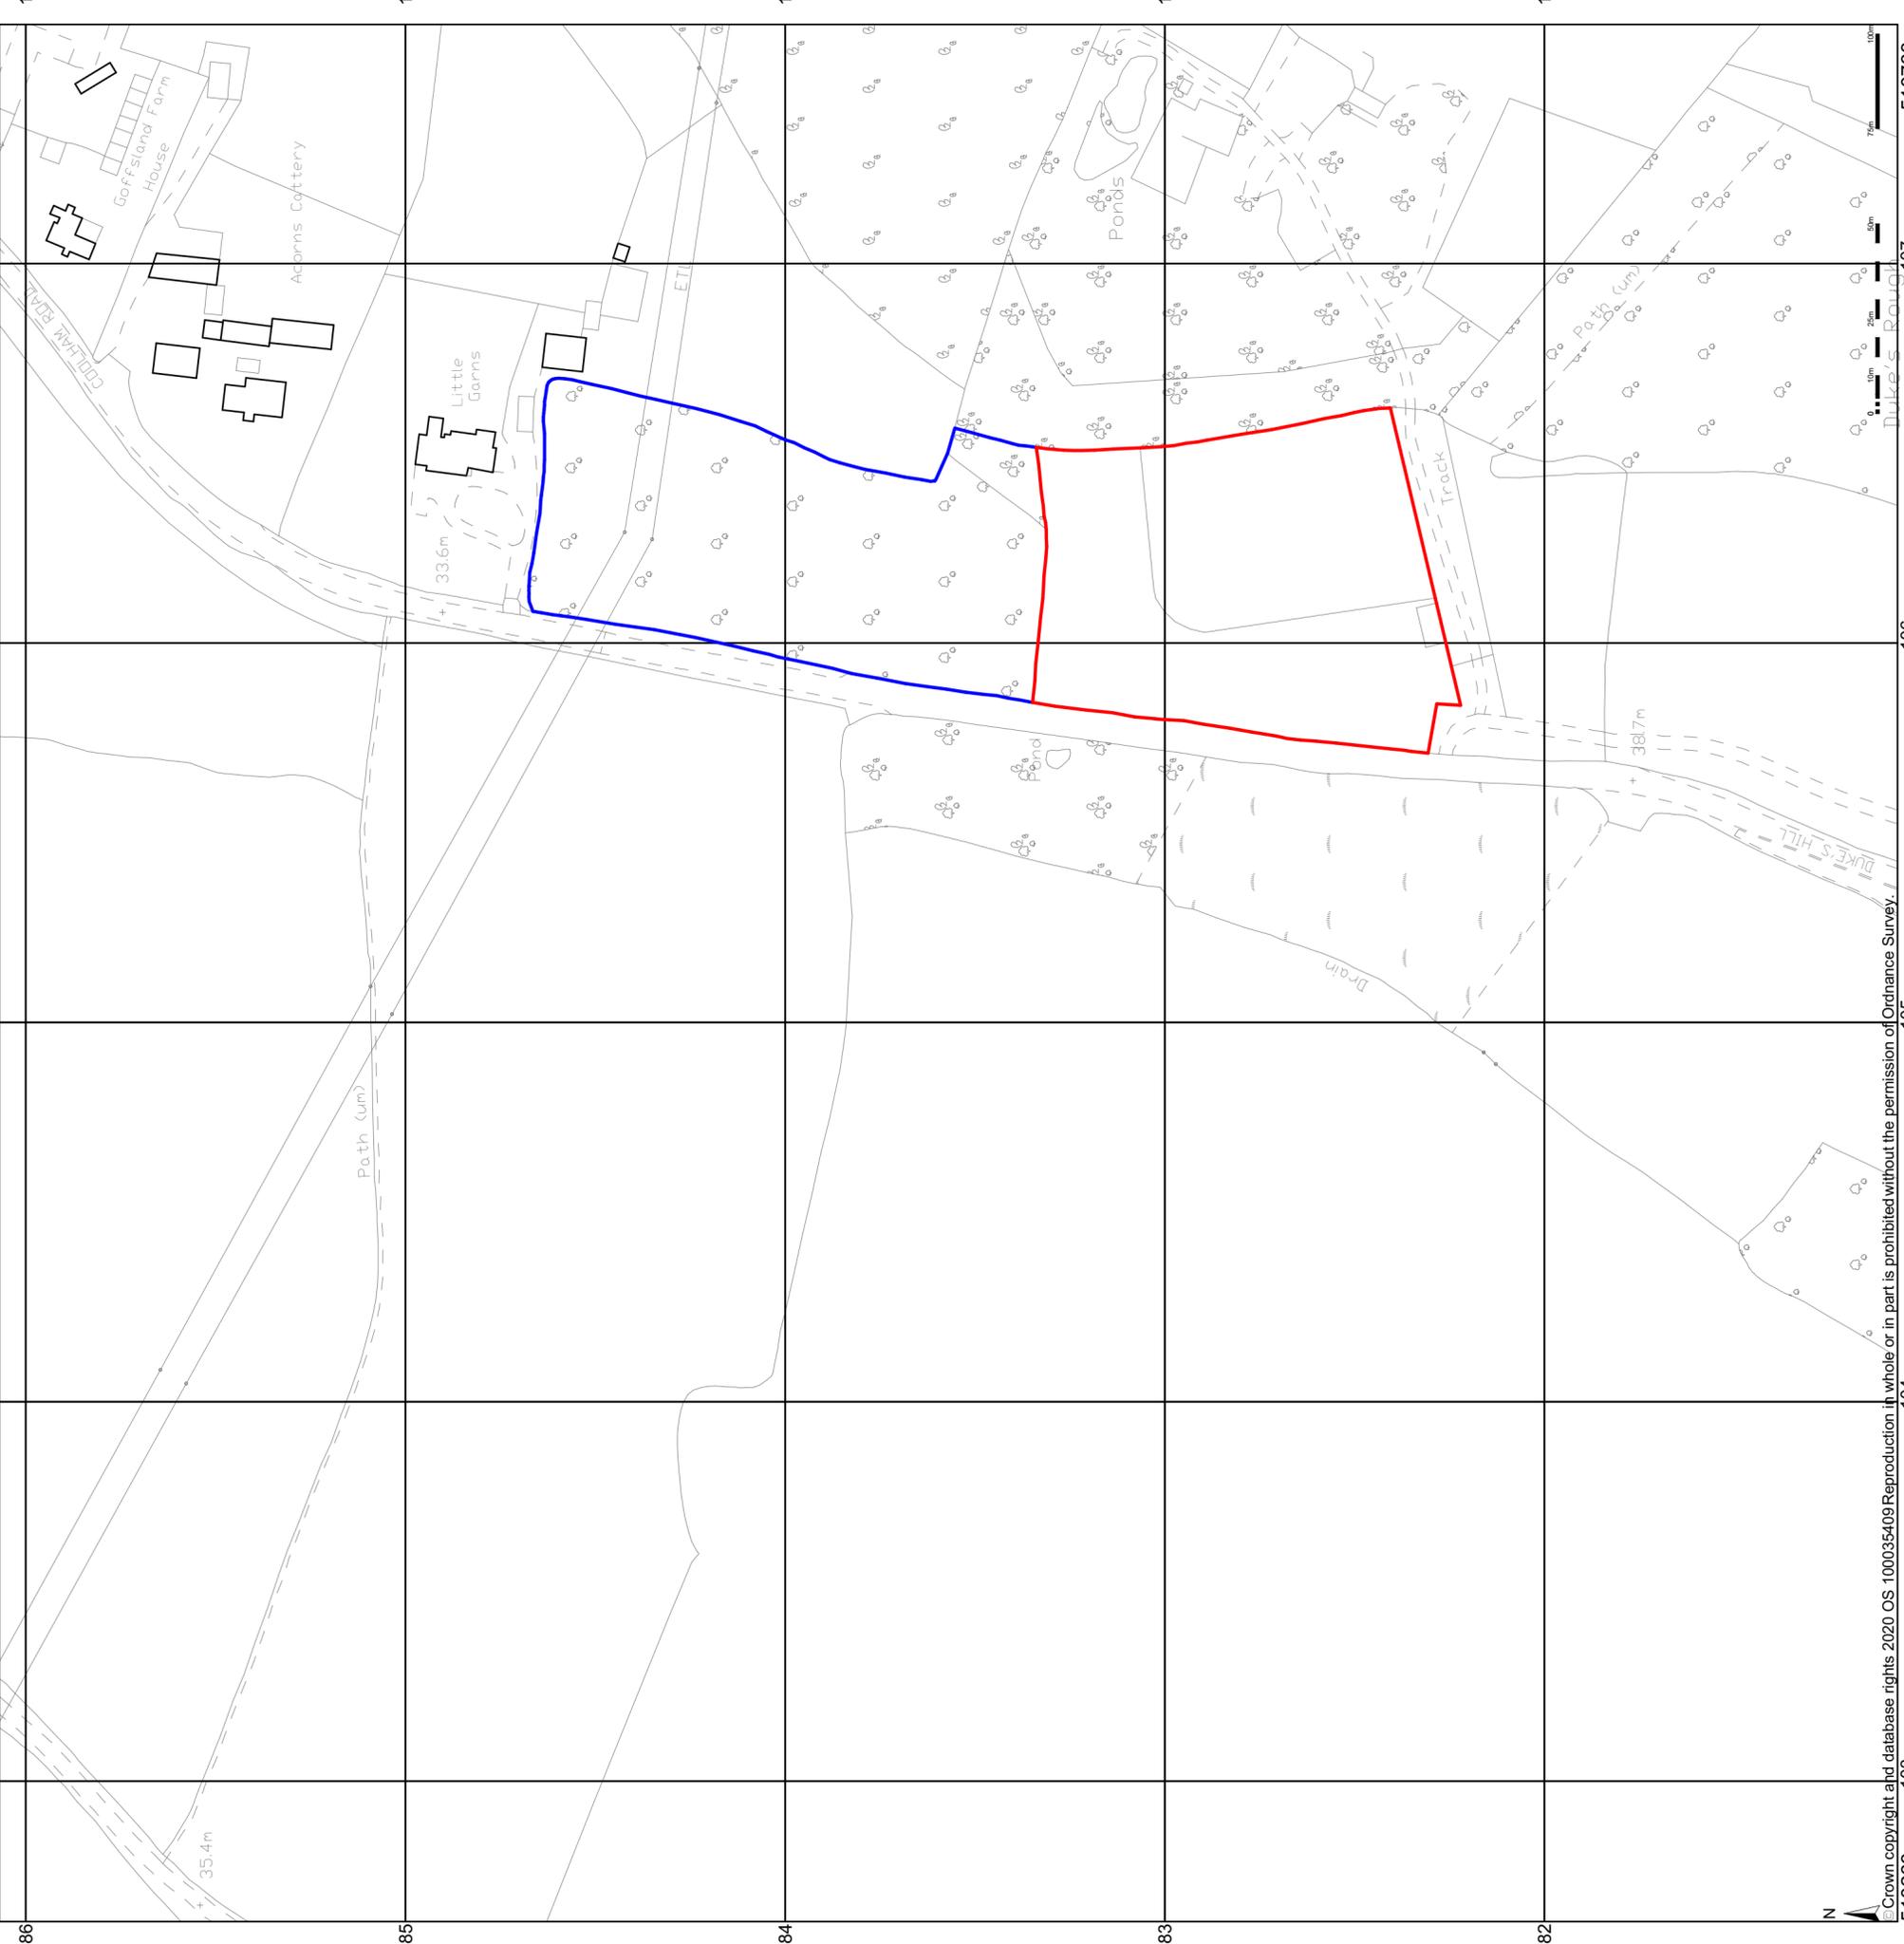

Issue ID	Initial Transmittal	Issue Name	Current Revision	Initials	Date
P01	EG	P01		EG	02/09/2025

Do not scale from this drawing except for planning application purposes. The contractor is to check all site dimensions, levels and sewer inverts before works commence. This drawing must be checked and read against any structural or specialist consultant drawings. The contractor is to comply in all respects with the current Building Regulations and BS Codes of Practice whether or not specifically stated on these drawings. This drawing is not intended to show details of foundations, ground conditions or ground contaminants and confirmation and/or investigation is to be carried out by suitable experts. This drawing and the building works/designs depicted are the copyright of Green Planning Studio Ltd and are not to be reproduced in any form or by any means without the written consent of Green Planning Studio Ltd.
© Copyright 2022 Green Planning Studio Ltd



Client
Wayne Ward

Project
19_1022A Land East of Coolham Road - Land Use

Land East of Coolham Road,
Coolham Road,
West Chilmington,
West Sussex,
RH20 2LT

Drawing Title
Site Location Plan

Scale @A2	Date	Drawn
1:1250	02/09/2025	EG

Case No
19_1022A

DRAWING No	Rev
19_1022A-001	P01

ISO 19650 No:
19_1022A-GPS-ZZ-GF-DR-A-001

Green Planning Studio Ltd
Unit D Luresdale Upton Magna Business Park, SY44TT
t +44 (0) 1743 709364
e: applications@gpsltd.co.uk
www.greenplanningstudio.co.uk

118107m 186 185 184 183 182 186 107 106 105 104 103 510263m 510763m 118107m
© Crown copyright and database rights 2020 OS 100035409 Reproduction in whole or in part is prohibited without the permission of Ordnance Survey.
Duke's Rough