
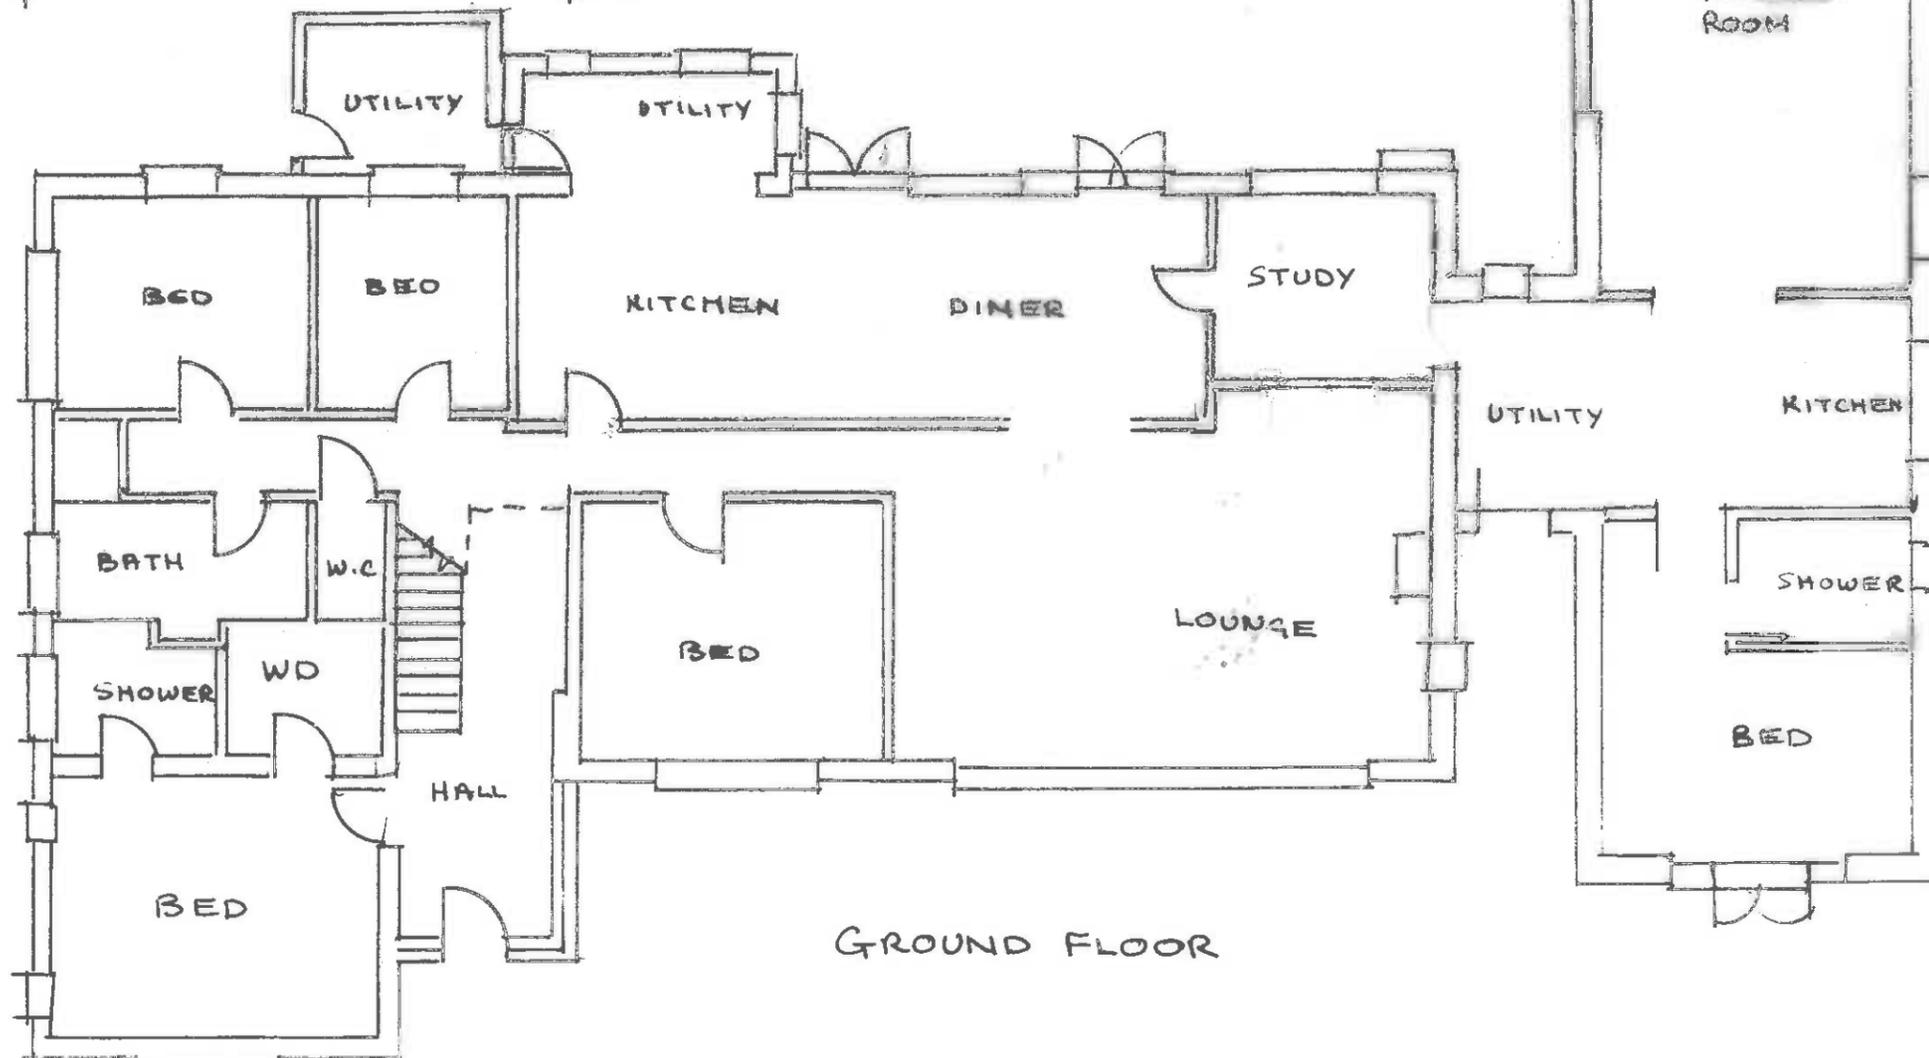


WOODEND WATER LANE  
STORRINGTON

EXISTING LAYOUT

SCALE: 1:100

FIRST FLOOR

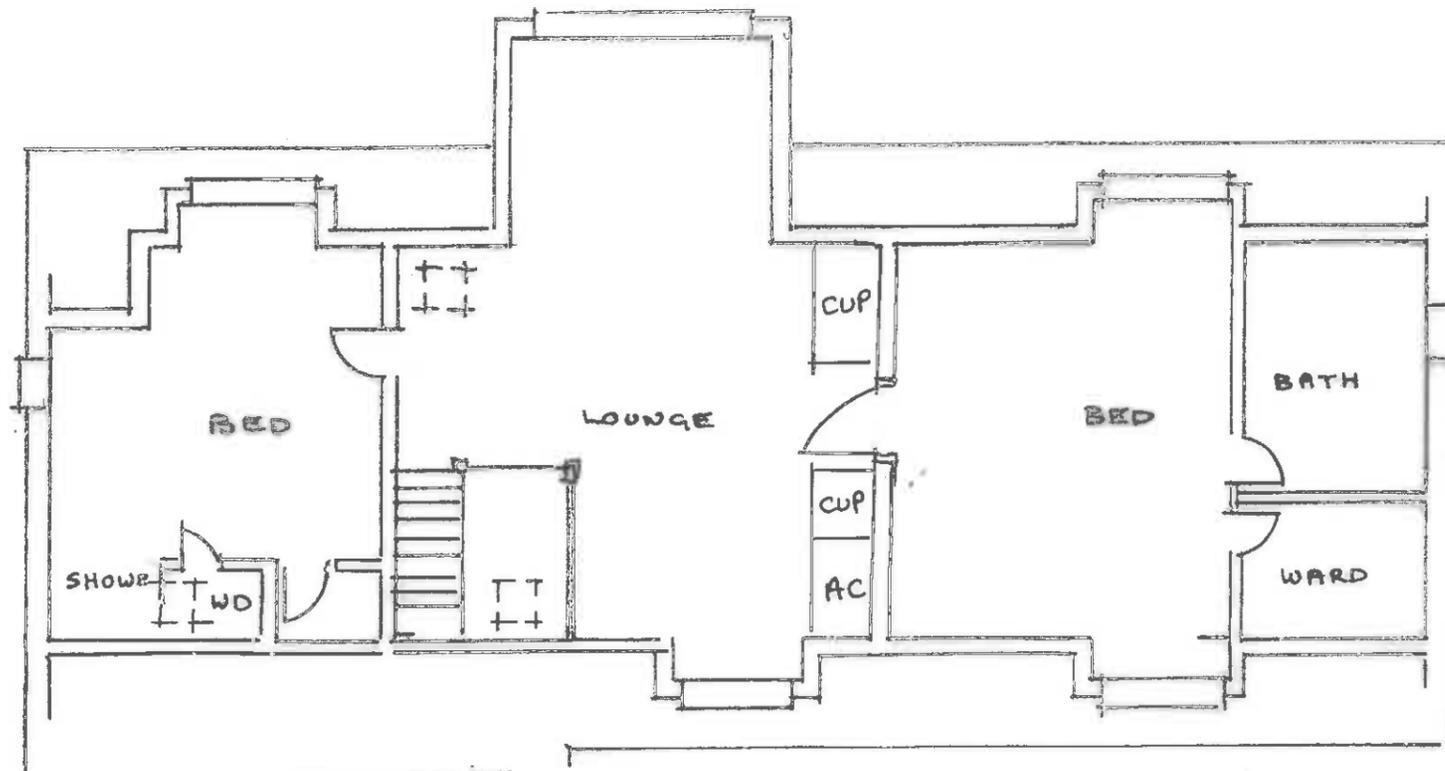

GROUND FLOOR

DRAWING: EL/03