


WOODEND, WATER LANE  
STORRINGTON

PROPOSED LAYOUT

SCALE: 1:100

0 1 2 3 4 5 10 METRES

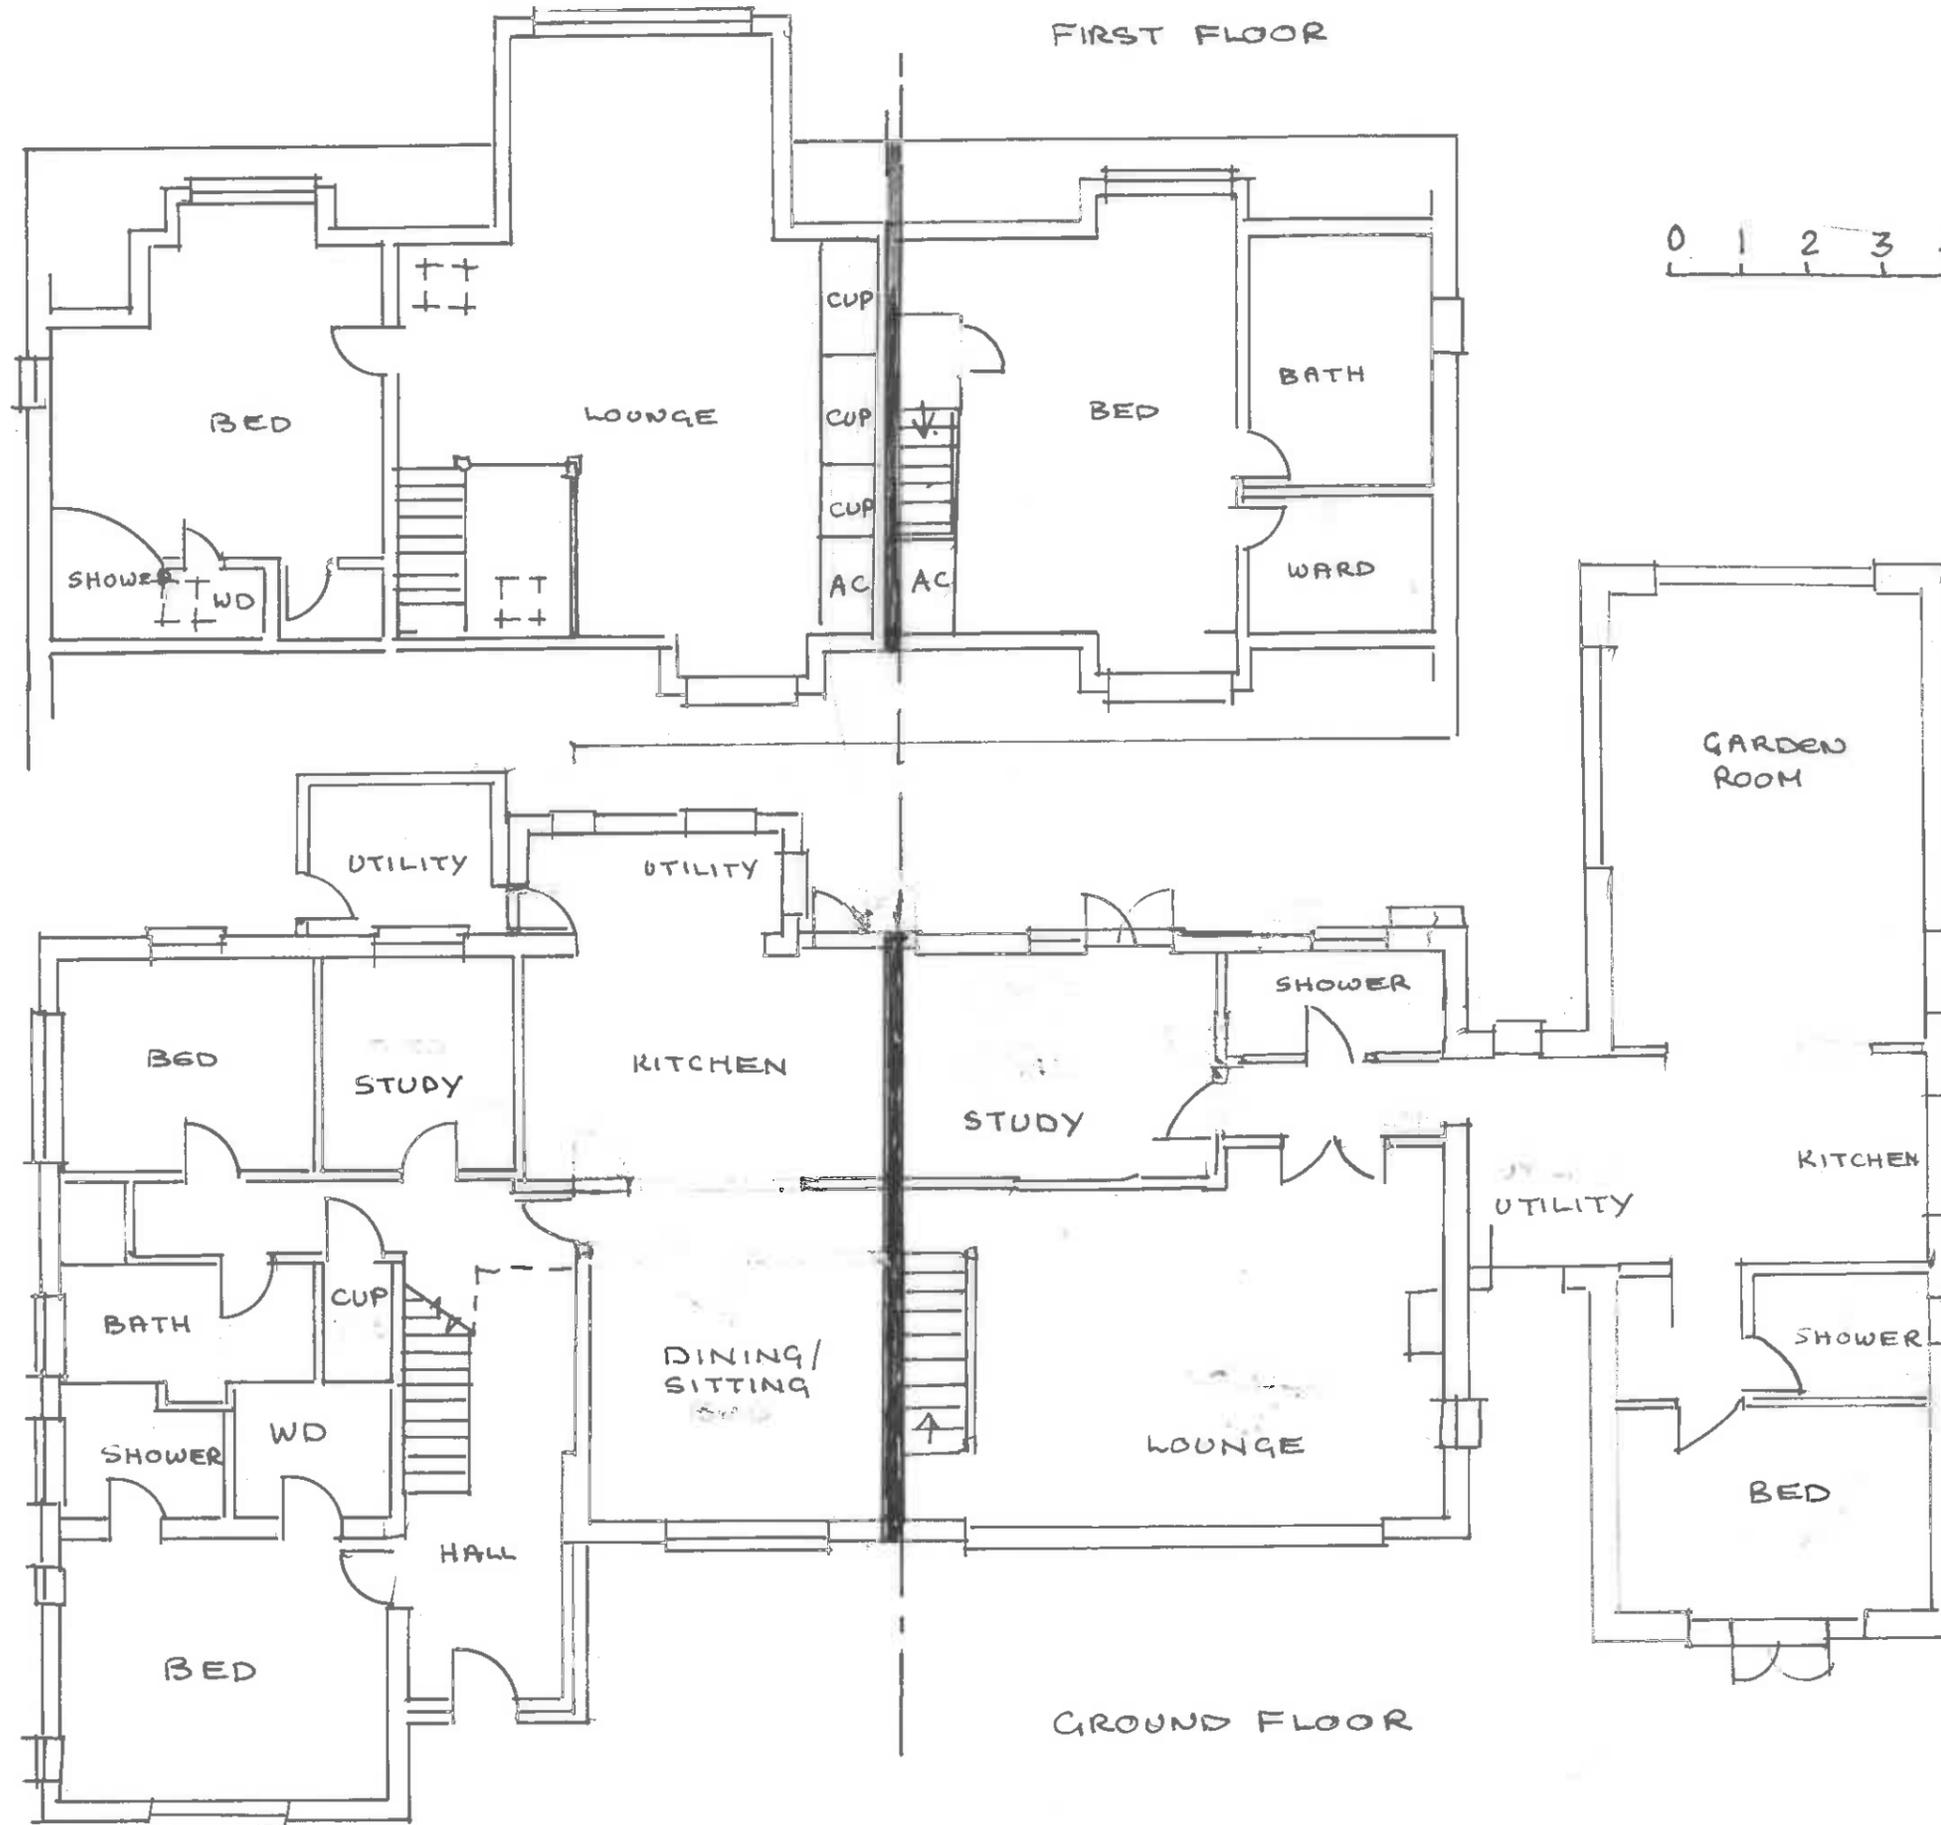

DRAWING: EL/04