



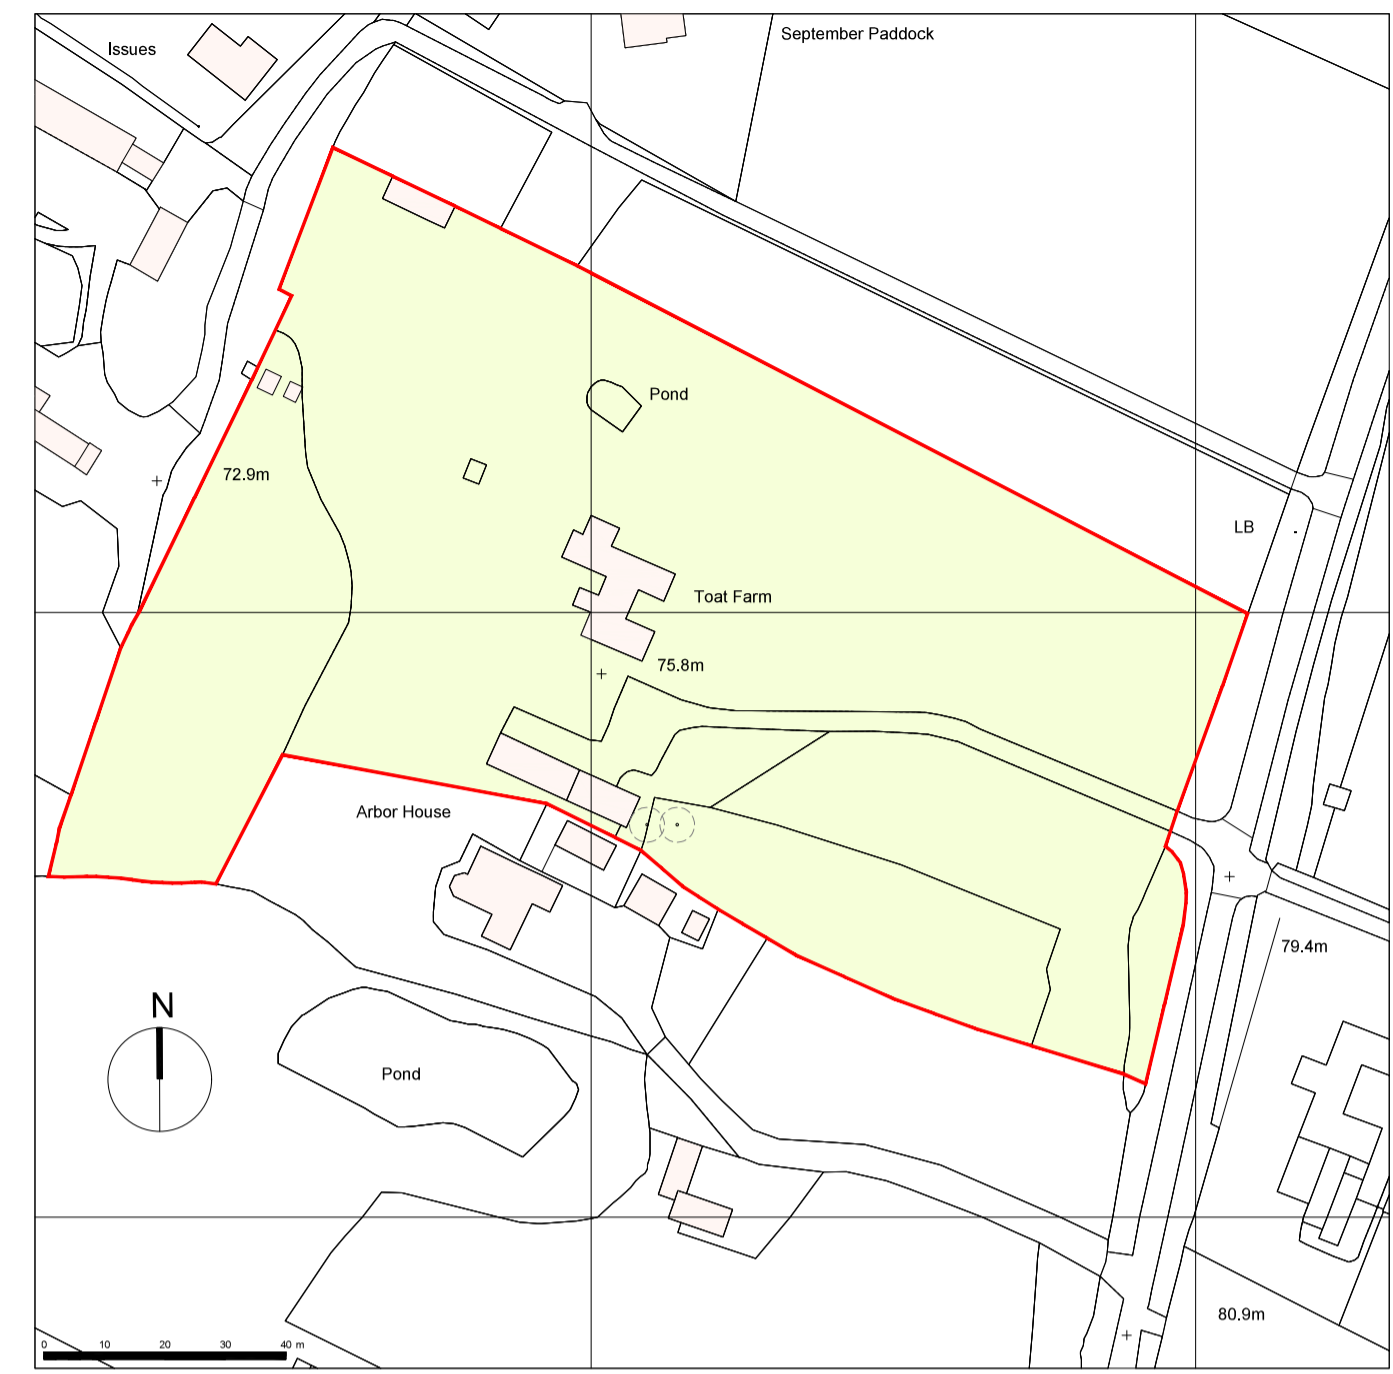


EXISTING BLOCK PLAN (1:500)



LOCATION PLAN (1:1250)

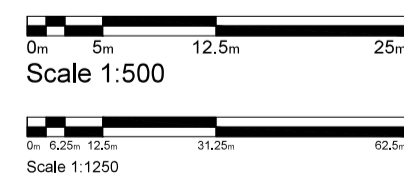

 <b>mark alford design</b> <small>architecture</small> Heatherlands Bracken Lane Storrington West Sussex RH20 3HS T: 01903 740033 E: office@markalforddesign.com	drawn by: MSA    date: OCT '25    scale: 1:500 / 1:1250 @ A2
	issue status: FOR PLANNING CONSENT
	drawing number: <b>24546 / P100</b> revision:
	<small>This drawing may not be used or reproduced without written consent. Copyright reserved          No dimensions to be scaled from this drawing except for Planning purposes.</small>