



Street Scene A-A  
Datum 25.000




Street Scene B-B  
Datum 25.000




Street Scene C-C  
Datum 25.000



Street Scene D-D  
Datum 28.000

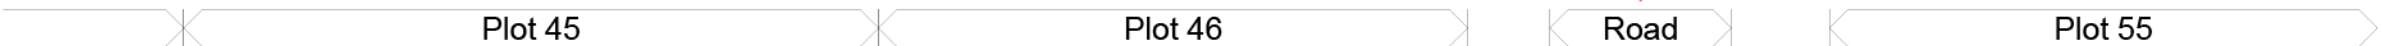

Street Scene D-D  
Datum 28.000

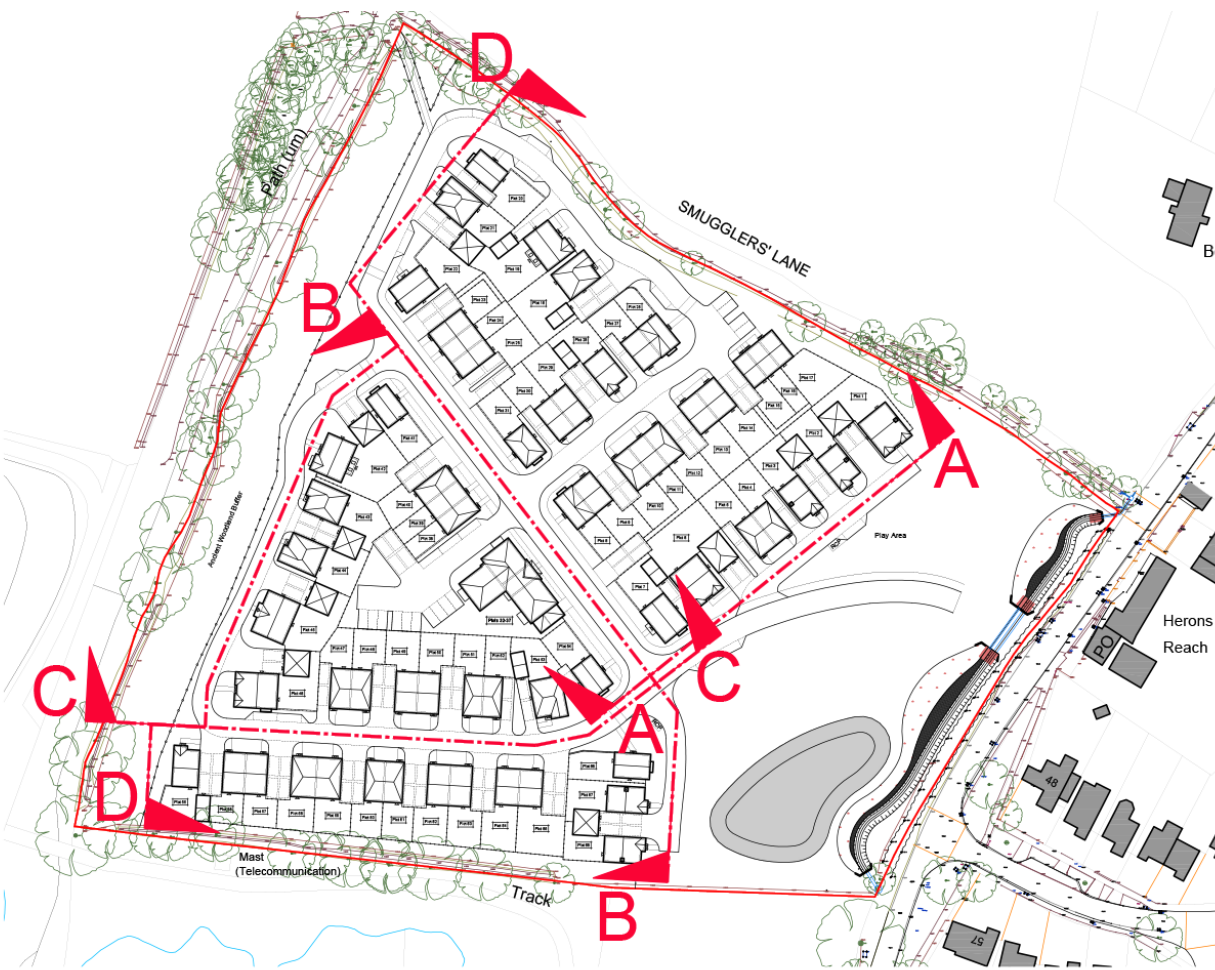

Site Key Plan  
Scale 1:1500



Coloured Street Scenes  
Barns Green, Horsham

24088 / C102A

Scale 1:200 @ A1 September 2025